
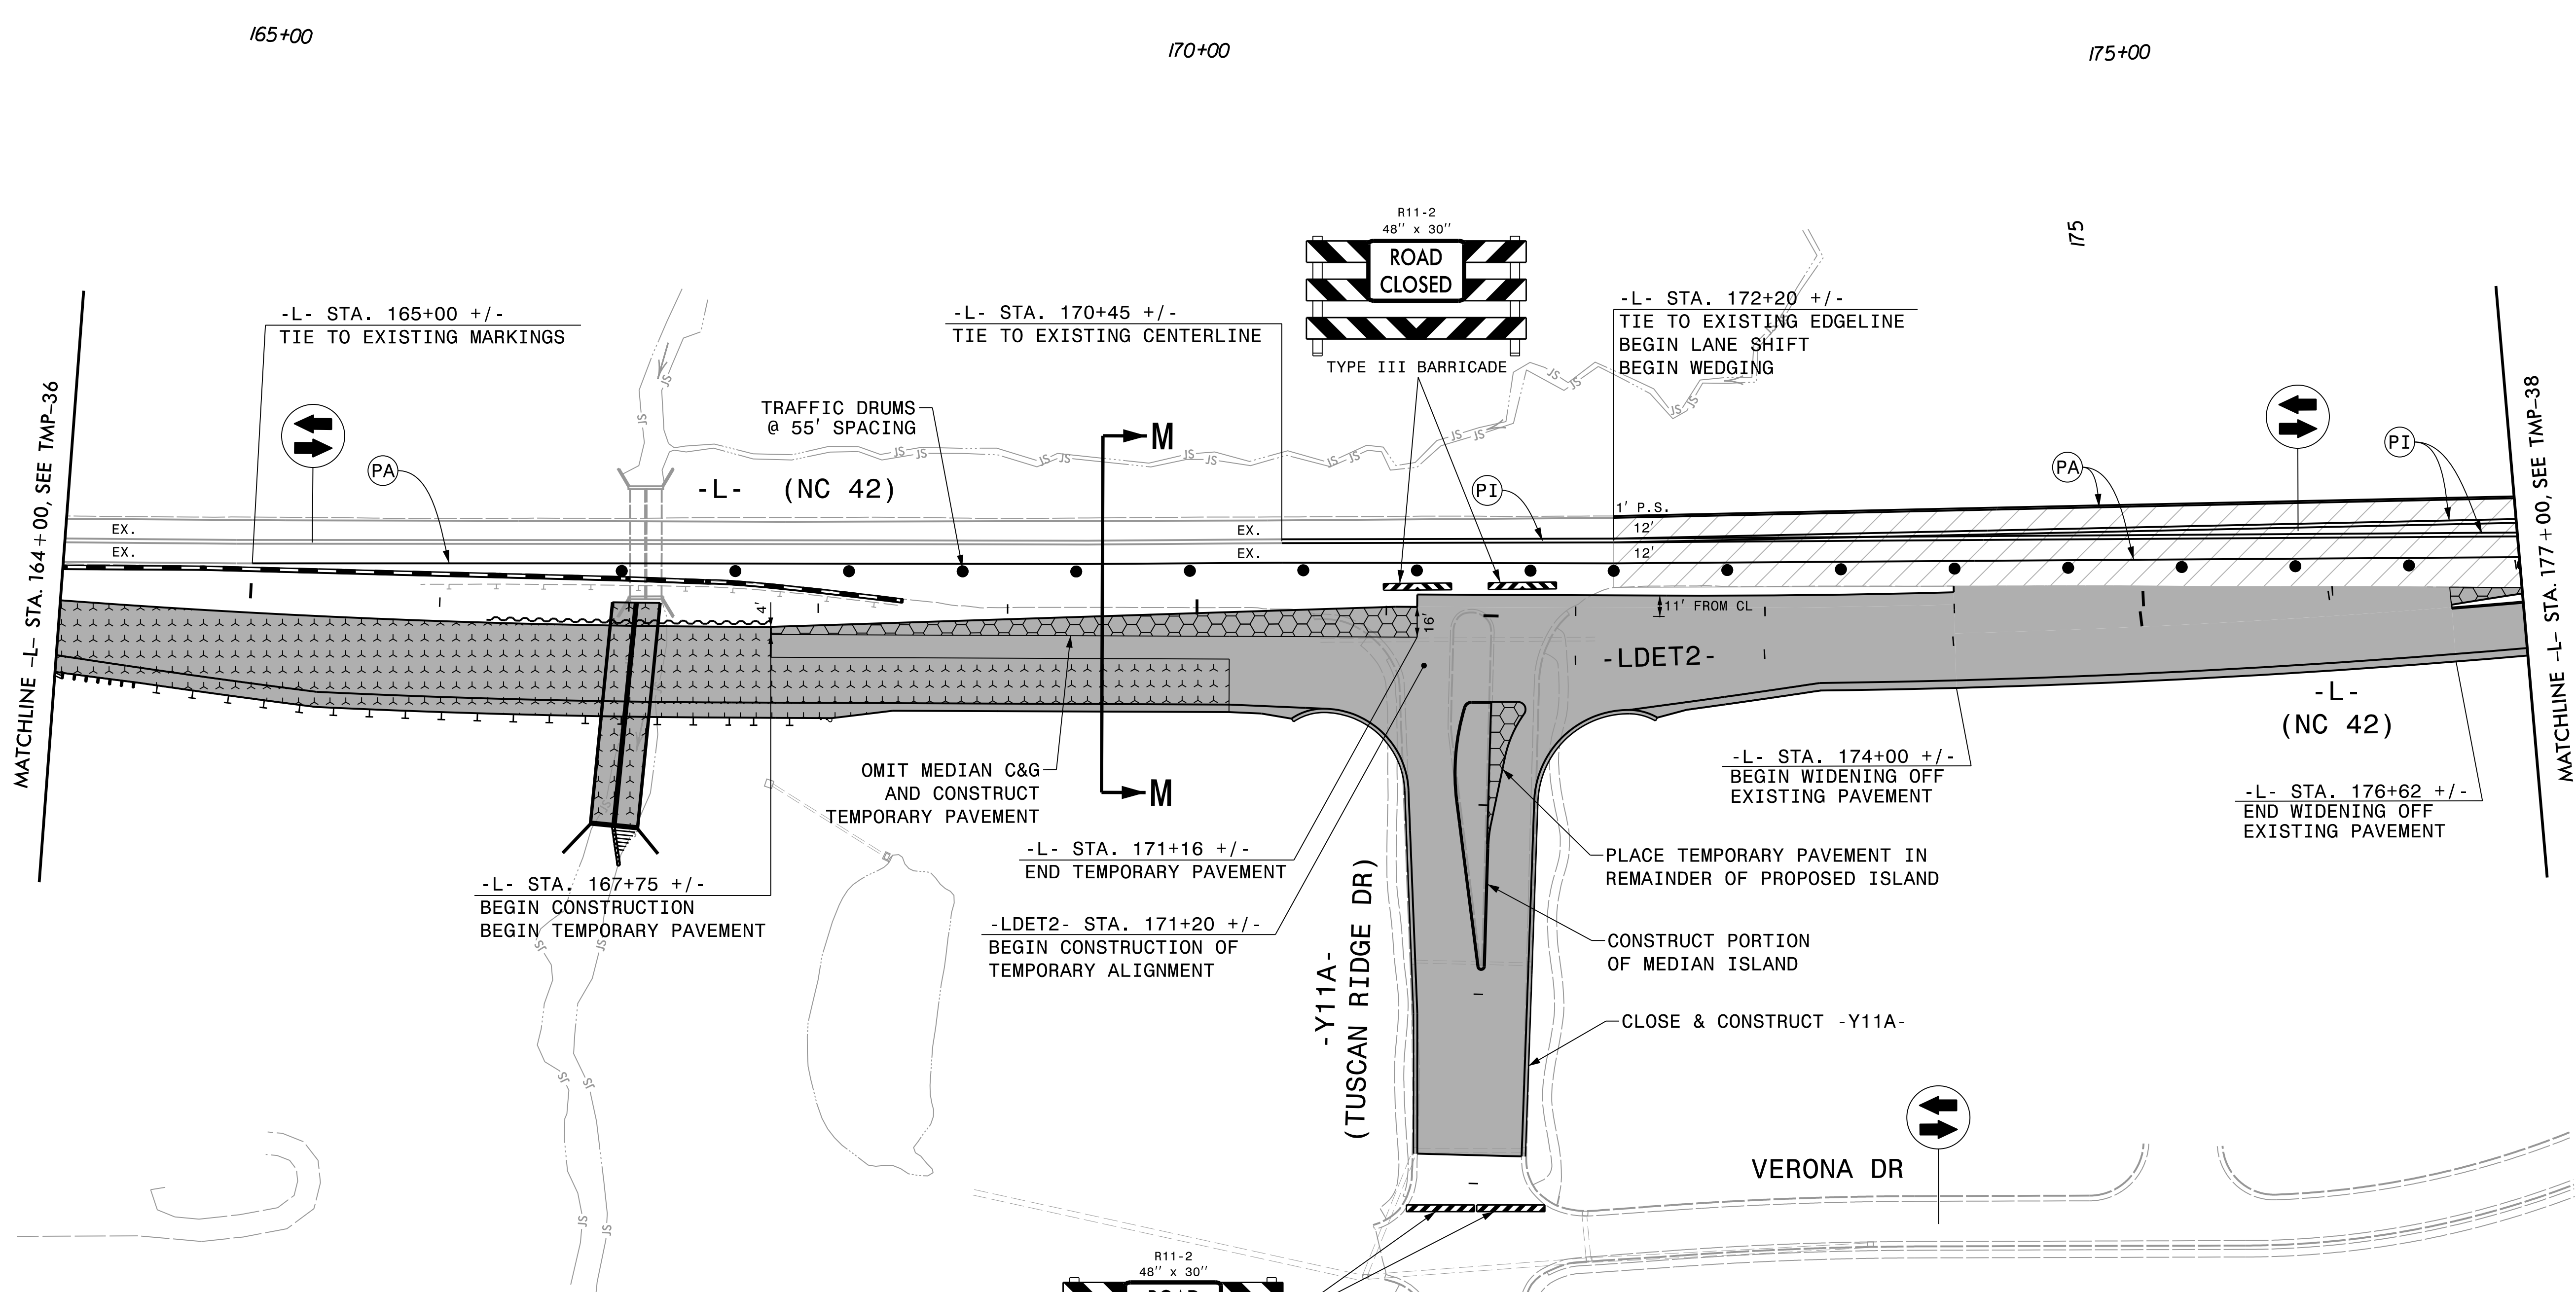
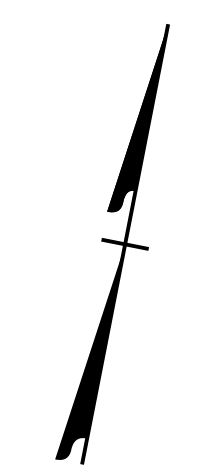




NOTES:  
1. SEE SHEET TMP-2J FOR CUT SECTION M-M.

PROJ. REFERENCE NO. R-3825B	SHEET NO. TMP-37
 HDR Engineering, Inc. of the Carolinas 555 Fayetteville St, Suite 900 Raleigh, N.C. 27601 N.C.B.E.L.S. License Number: F-0116	




REVISIONS

PLOT DRIVER: NCDOT\_color\_eng\_50.plt  
 USER: BSCOTT  
 DATE: 8/19/2018  
 TIME: 6:43:27 PM  
 FILE: pw:\pwhdr\users\01\HDR\_US\_East\_01\Documents\3322\10001376\10051231\6.0\_CAD\_BIM\6.2\_Work\_In\_Progress\TrafficControl\TCP\3825B\_TC\_TMP-37.dgn

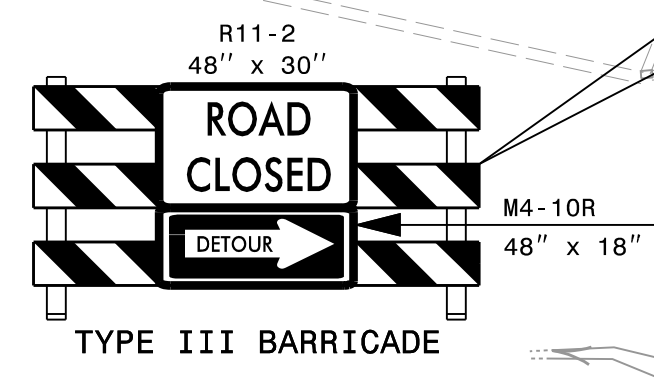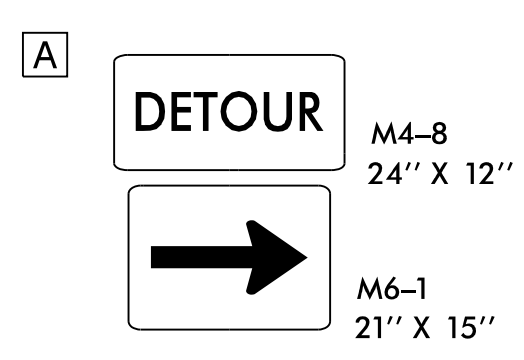


APPROVED: *Michelle Ward*  
 DATE: 8/19/2018

SEAL

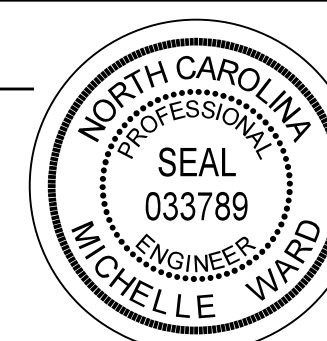

**DOCUMENT NOT CONSIDERED FINAL  
UNLESS ALL SIGNATURES COMPLETED**

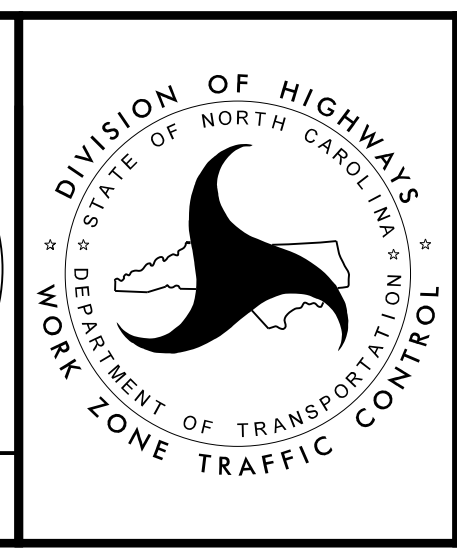

PHASE 1 - STEP 2