
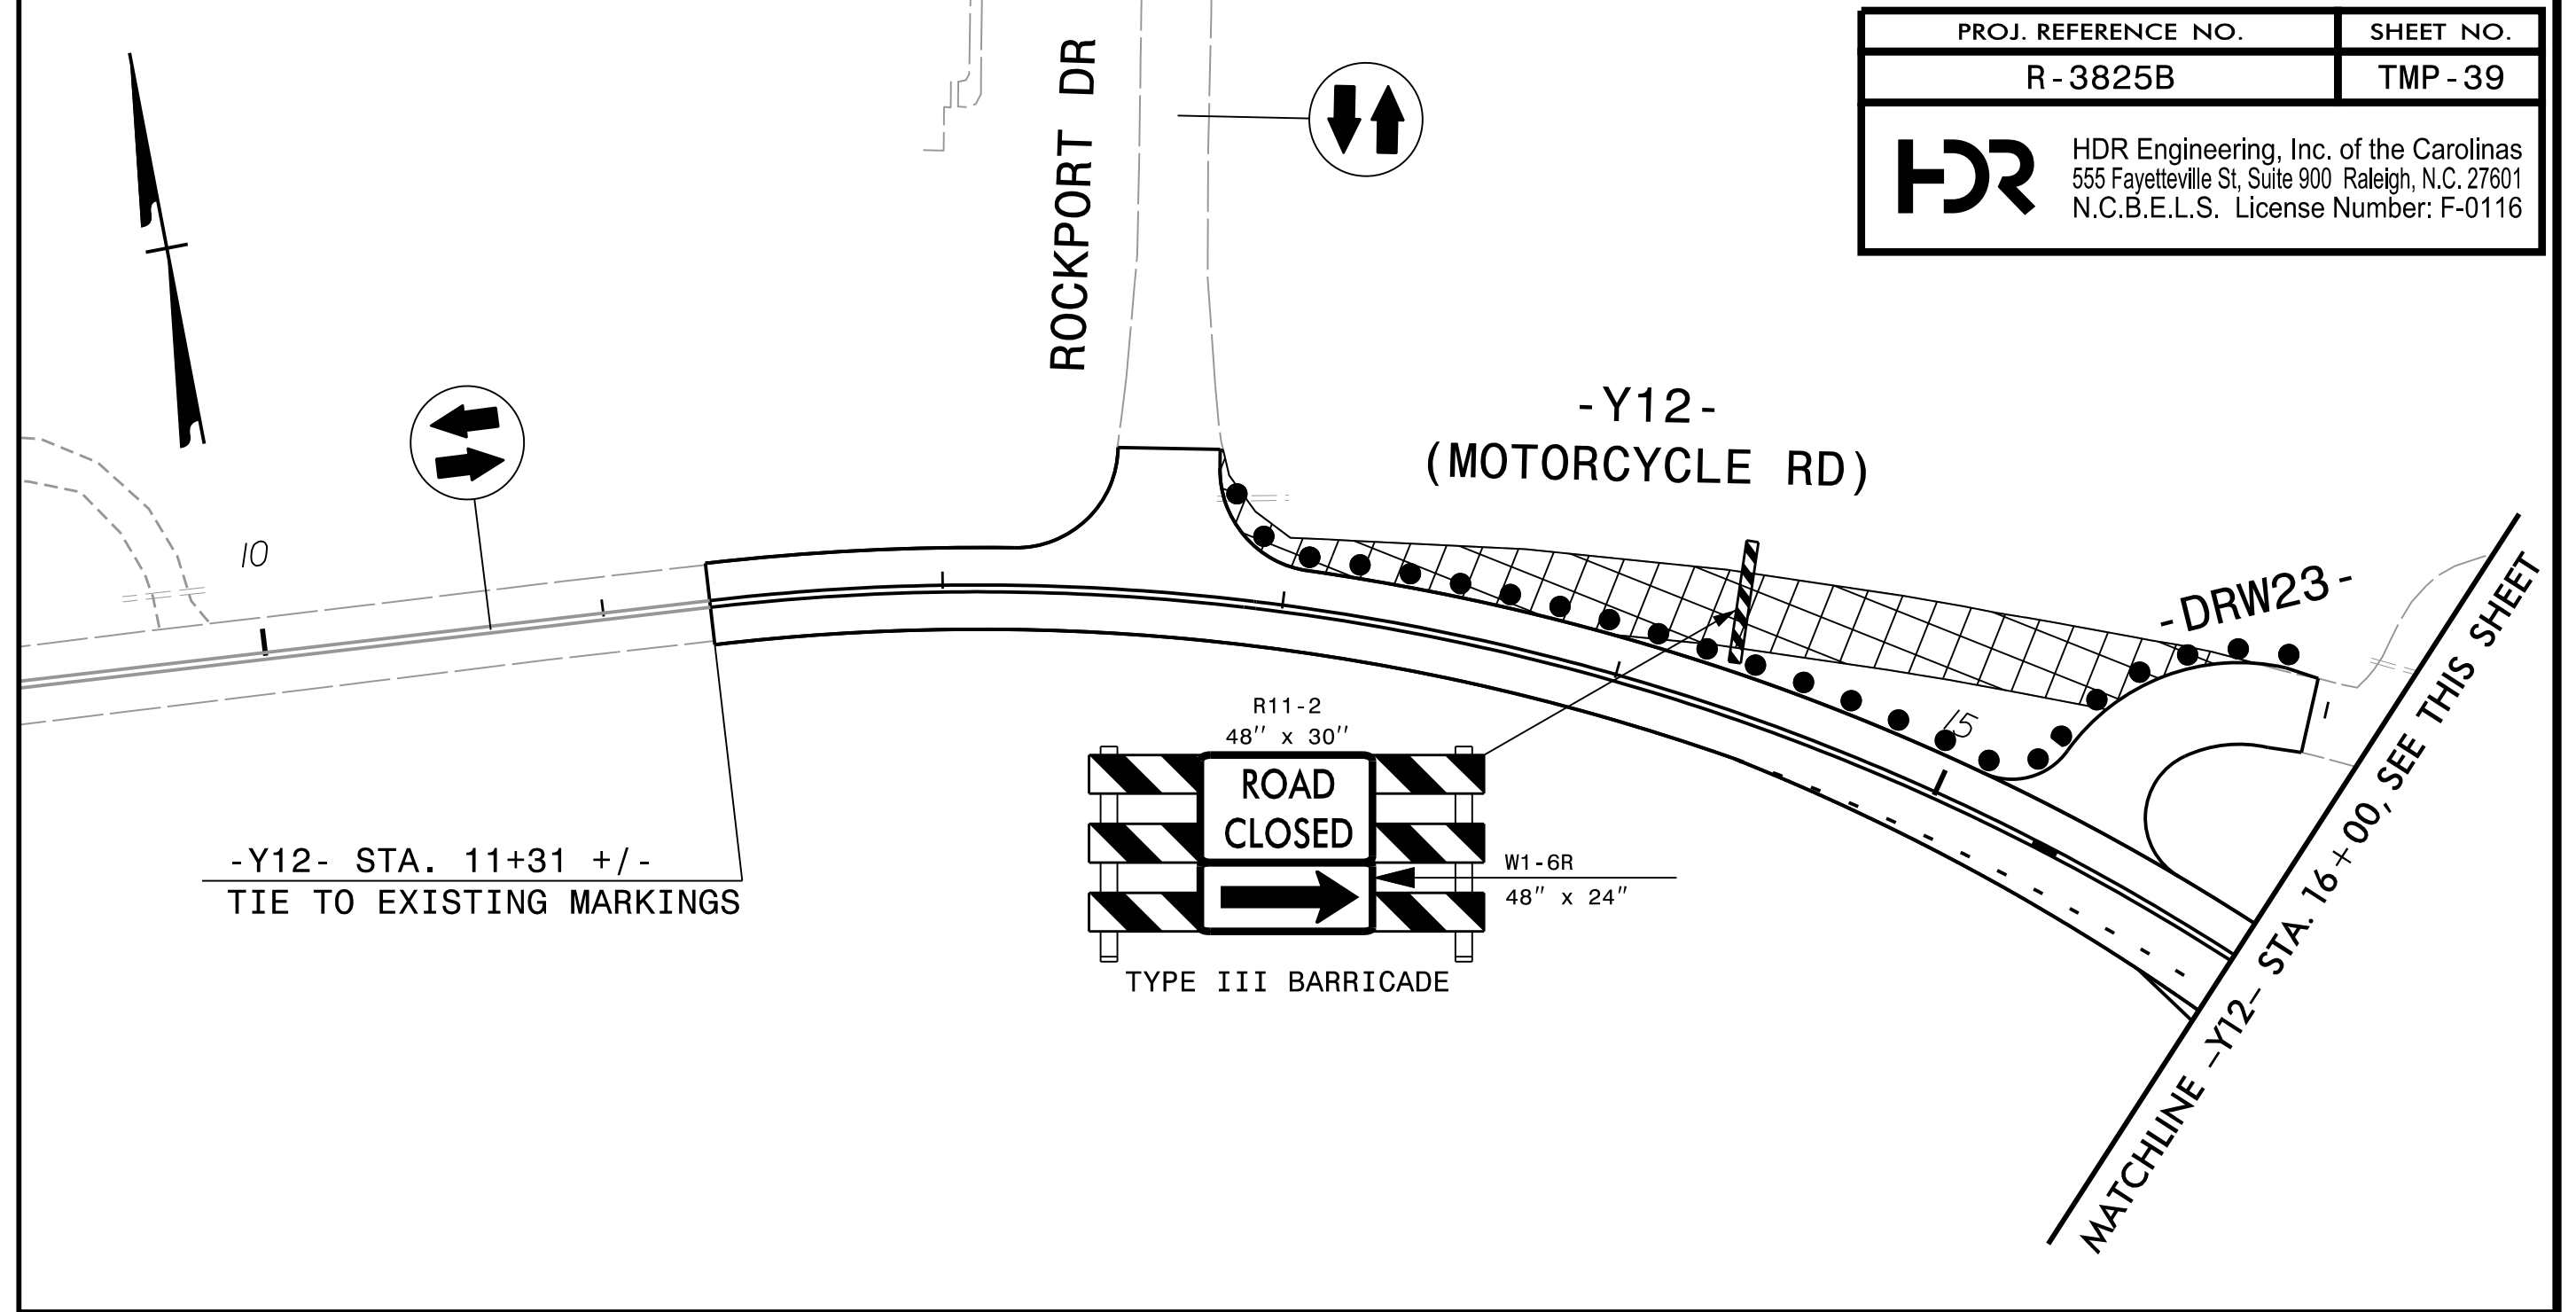


PLACE TEMPORARY MARKINGS IN THE FINAL PATTERN ALONG -Y12- FROM STA. 11+30 TO STA. 20+00

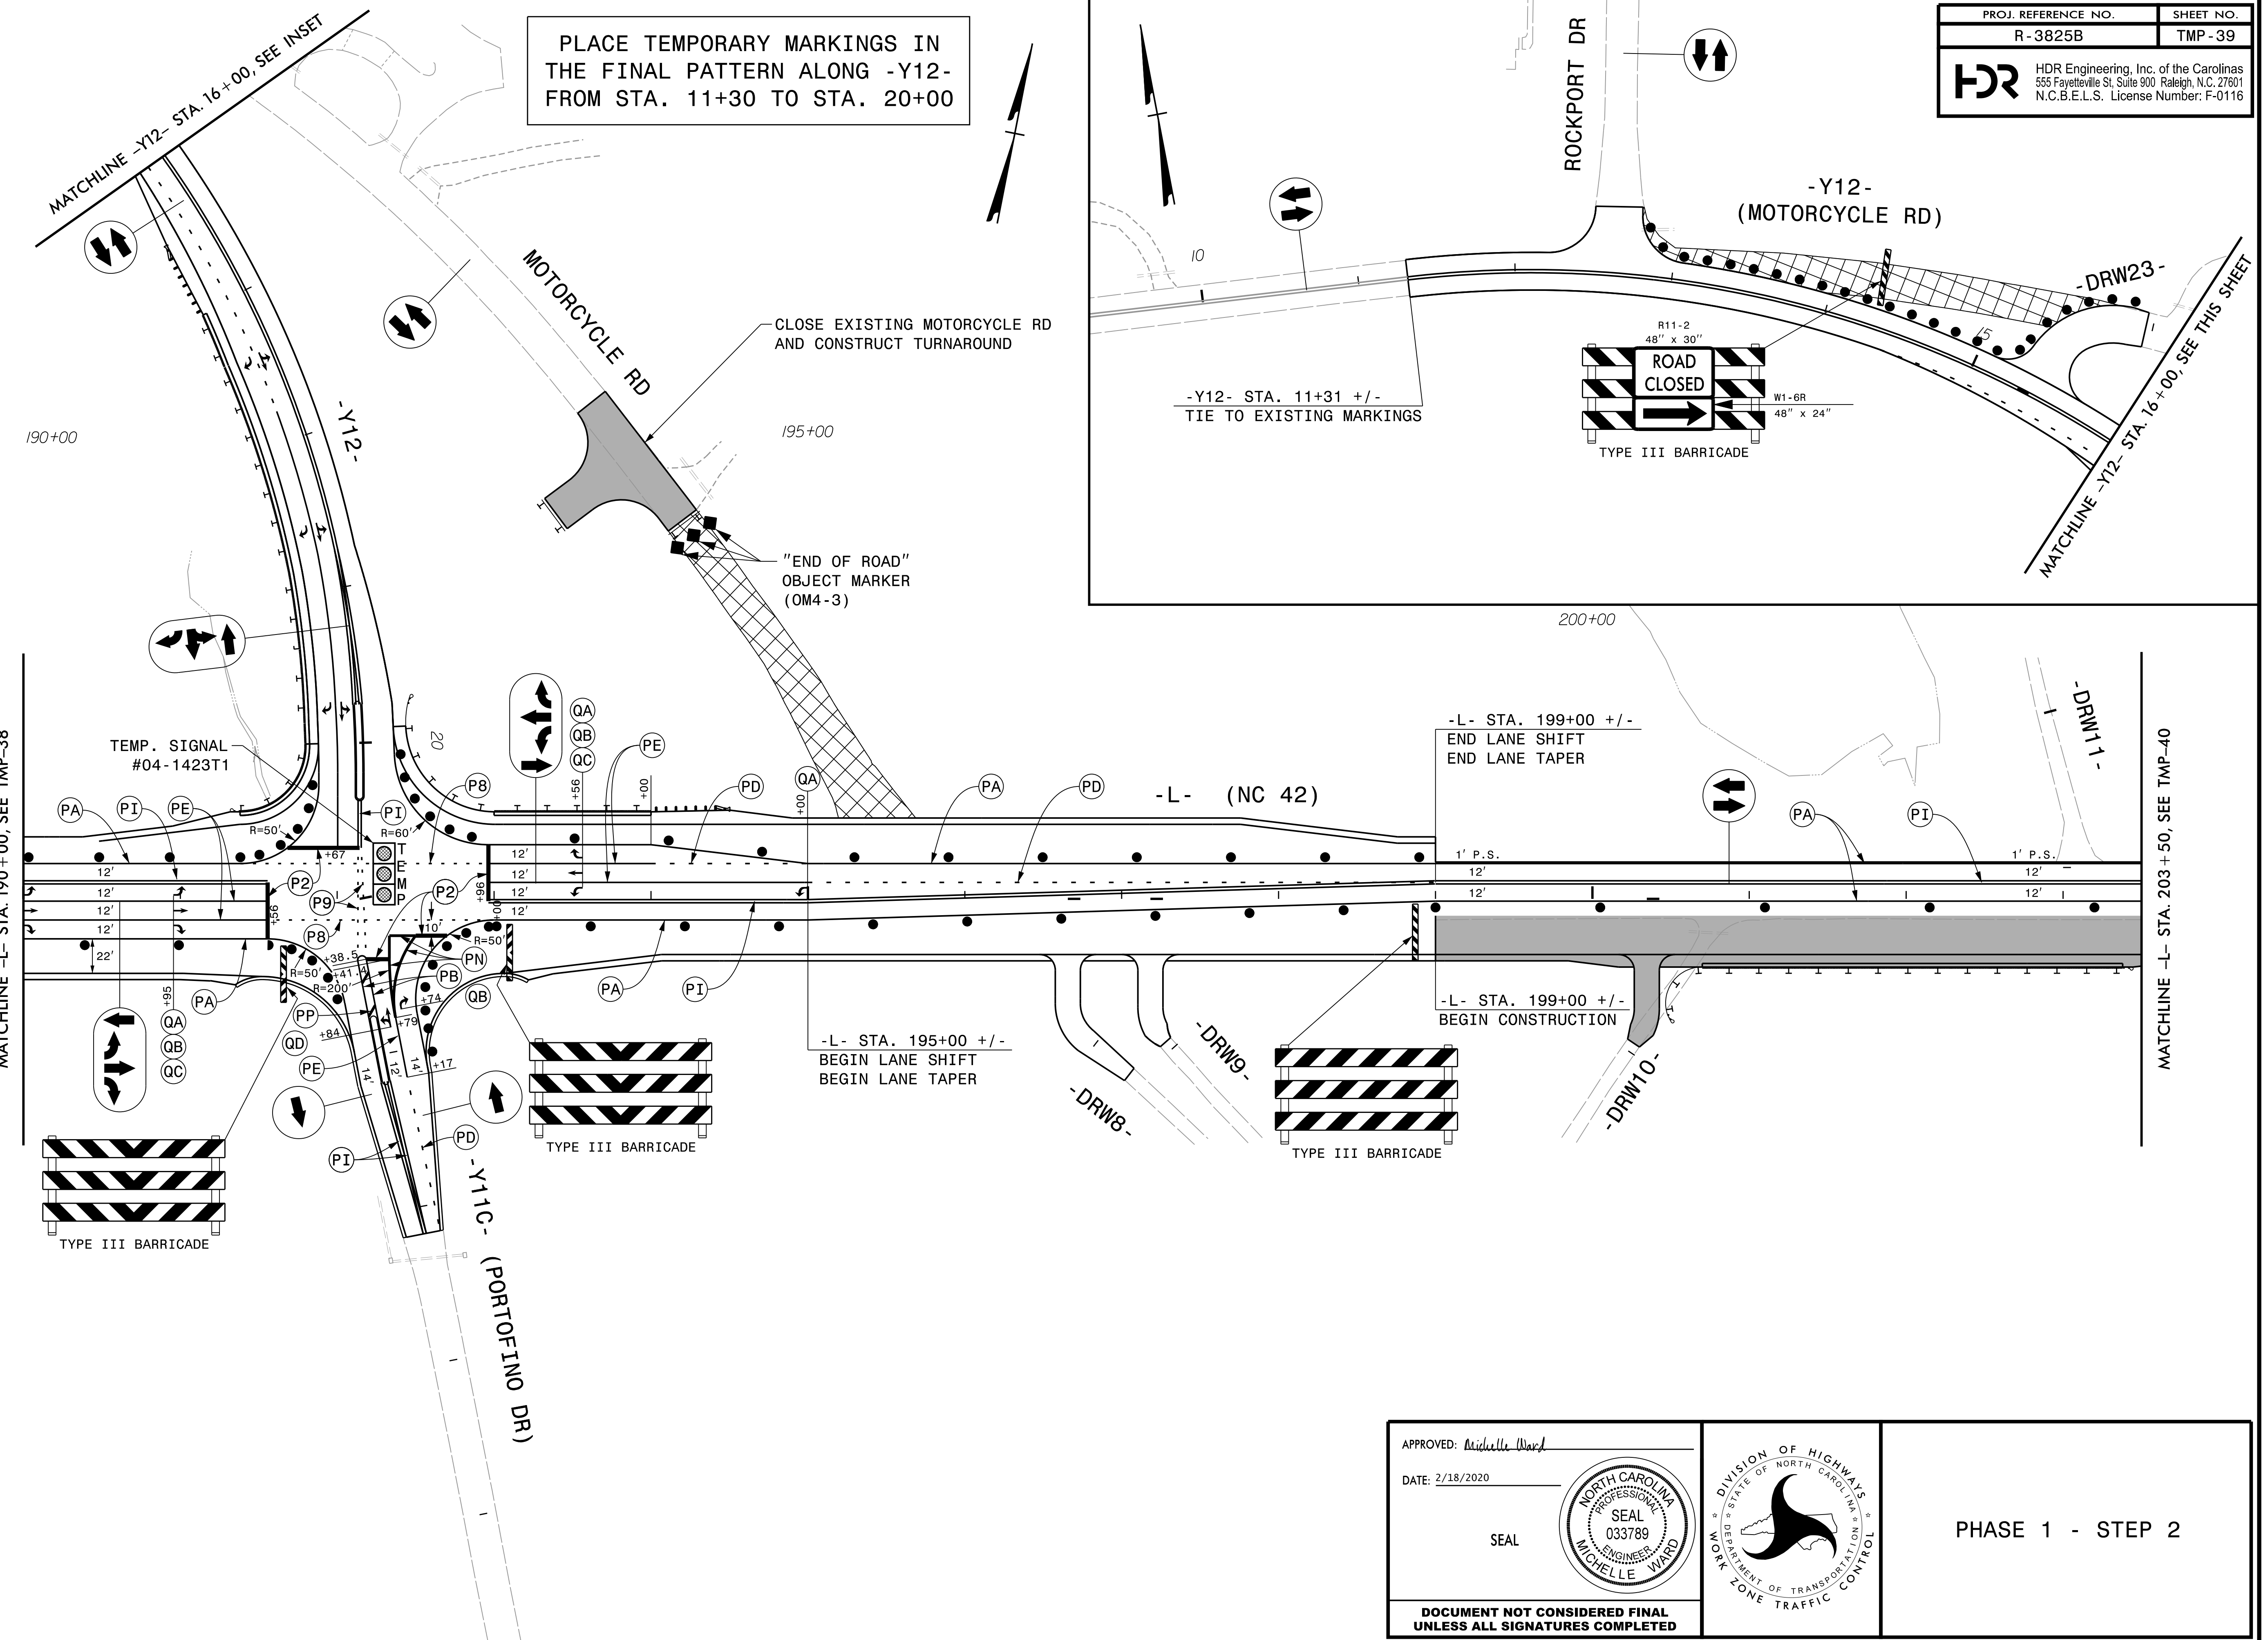

REVISIONS
 2/4/2020: REVISED TEMPORARY MARKING ON -Y11C- (PORTOFINO DR) TO ADD ADDITIONAL LANE.

PLOT DRIVER: NCDOT_pdf_color_eng_50.plt
 USER: CHARNDEN
 DATE: 2/5/2020
 TIME: 11:19:52 AM
 FILE: pw:\pwhdr\users\charnden\0001376\10051231\6.0_CAD_BIM\6.2_Work\In_Progress\TrafficControl\TCP\R3825B_TC_TMP-39.dgn

APPROVED: *Michelle Ward*

DATE: 2/18/2020

SEAL

DOCUMENT NOT CONSIDERED FINAL UNLESS ALL SIGNATURES COMPLETED



PHASE 1 - STEP 2