

MATCHLINE -L- STA. 71+50, SEE TMP-49

MATCHLINE -L- STA. 85+50, SEE TMP-51

-L- STA. 75+70 +/-
BEGIN CONSTRUCTION

TRAFFIC DRUMS
@ 110' SPACING

TYPE III BARRICADE

-L- STA. 85+00 +/-

-Y8-
(BENNETT PL)

(EAST SCHOOL RD)
-Y7-

15

75+00

80+00

85+00

12'

12'

12'

12'

12'

12'

12'

12'

12'

12'

12'

12'

12'

12'

12'

12'

12'

12'

12'

12'

12'

12'

12'

12'

12'

12'

12'

12'

12'

12'

12'

12'

12'

12'

12'

12'

12'

12'

12'

12'

12'

12'

P.S.

P.S.

P.S.

P.S.

P.S.

P.S.

P.S.

P.S.

P.S.

P.S.

P.S.

P.S.

P.S.

P.S.

P.S.

P.S.

P.S.

P.S.

P.S.

P.S.

P.S.

P.S.

P.S.

P.S.

P.S.

P.S.

P.S.

P.S.

P.S.

P.S.

P.S.

P.S.

P.S.

P.S.

P.S.

P.S.

P.S.

P.S.

P.S.

P.S.

P.S.

P.S.


REVISIONS

PLOT DRIVER: NCDOT_pdf_color_eng_50.plt
 USER: BSCOTT
 DATE: 6/5/2018
 TIME: 11:29:46 AM
 FILE: p:\pwhdr\users\01\hdr\US_East_01\Documents\3322\10001376\10051231\6.0_CAD_BIM\6.2_Work_In_Progress\TrafficControl\TCP\3825B_TC_TMP-50.dgn


NOTE:
SEE SHEET TMP-2F FOR CUT SECTION I-I

APPROVED: *Michelle Ward*
 DATE: 6/6/2018

SEAL

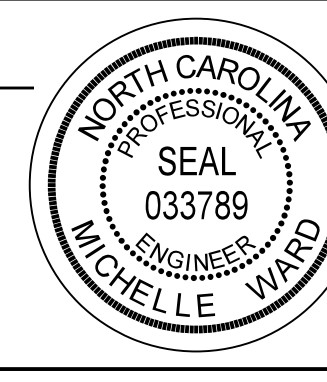

DOCUMENT NOT CONSIDERED FINAL
UNLESS ALL SIGNATURES COMPLETED

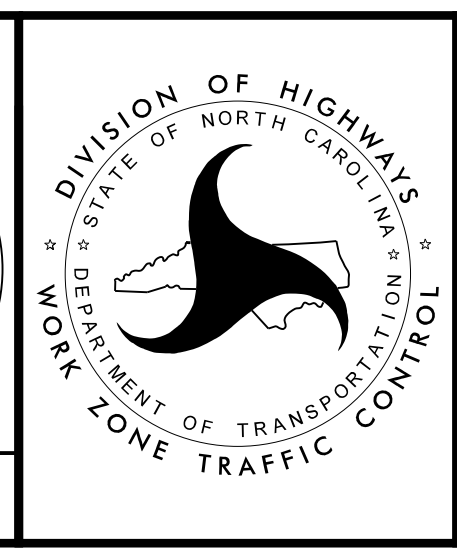

PHASE 2 - STEP 1