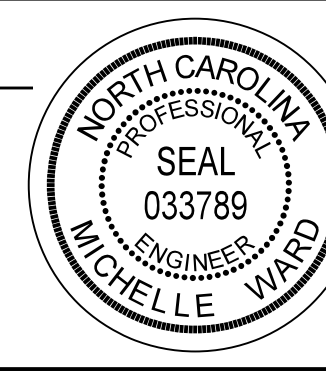



REVISIONS

PLOT DRIVER: NCDOT_pdf_color_eng_50.plt PENTABLE: NCDOT_tcp.tbl
 USER: BSCOTT DATE: 6/5/2018 TIME: 11:30:27 AM
 FILE: p:\pwhdr\users\01\HDR_US_East_01\Documents\3322\10001376\10051231\6.0_CAD_BIM\6.2_Work_In_Progress\TrafficControl\TCP_R3825B_TC_TMP-53.dgn

NOTE:
SEE SHEET TMP-2H FOR CUT SECTION K-K

| | | |
|---|---|------------------|
| APPROVED: <i>Michelle Ward</i> DATE: 6/6/2018 SEAL  |  | PHASE 2 - STEP 1 |
| DOCUMENT NOT CONSIDERED FINAL UNLESS ALL SIGNATURES COMPLETED | | |