


REVISIONS

PLOT DRIVER: NCDOT_pdf_color_eng_50.plt
 USER: BSCOTT
 DATE: 8/19/2018
 TIME: 6:39:47 PM
 FILE: p:\pwhdr\users\01\hdr\US_East_01\Documents\3322\10001376\10051231\6.0_CAD_BIM\6.2_Work_In_Progress\TrafficControl\TCP\3825B_TC_TMP-57.dgn

NOTES:
 1. SEE SHEET TMP-2I FOR CUT SECTION L-L.
 2. SEE SHEET TMP-2J FOR CUT SECTION M-M.

APPROVED: *Michelle Ward*
 DATE: 8/19/2018
 SEAL

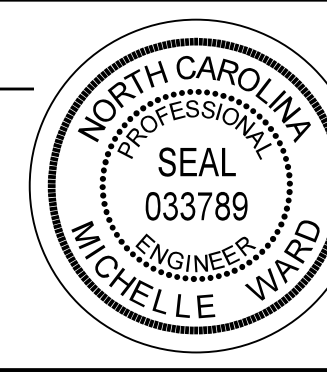


PHASE 2 - STEP 1

DOCUMENT NOT CONSIDERED FINAL UNLESS ALL SIGNATURES COMPLETED