
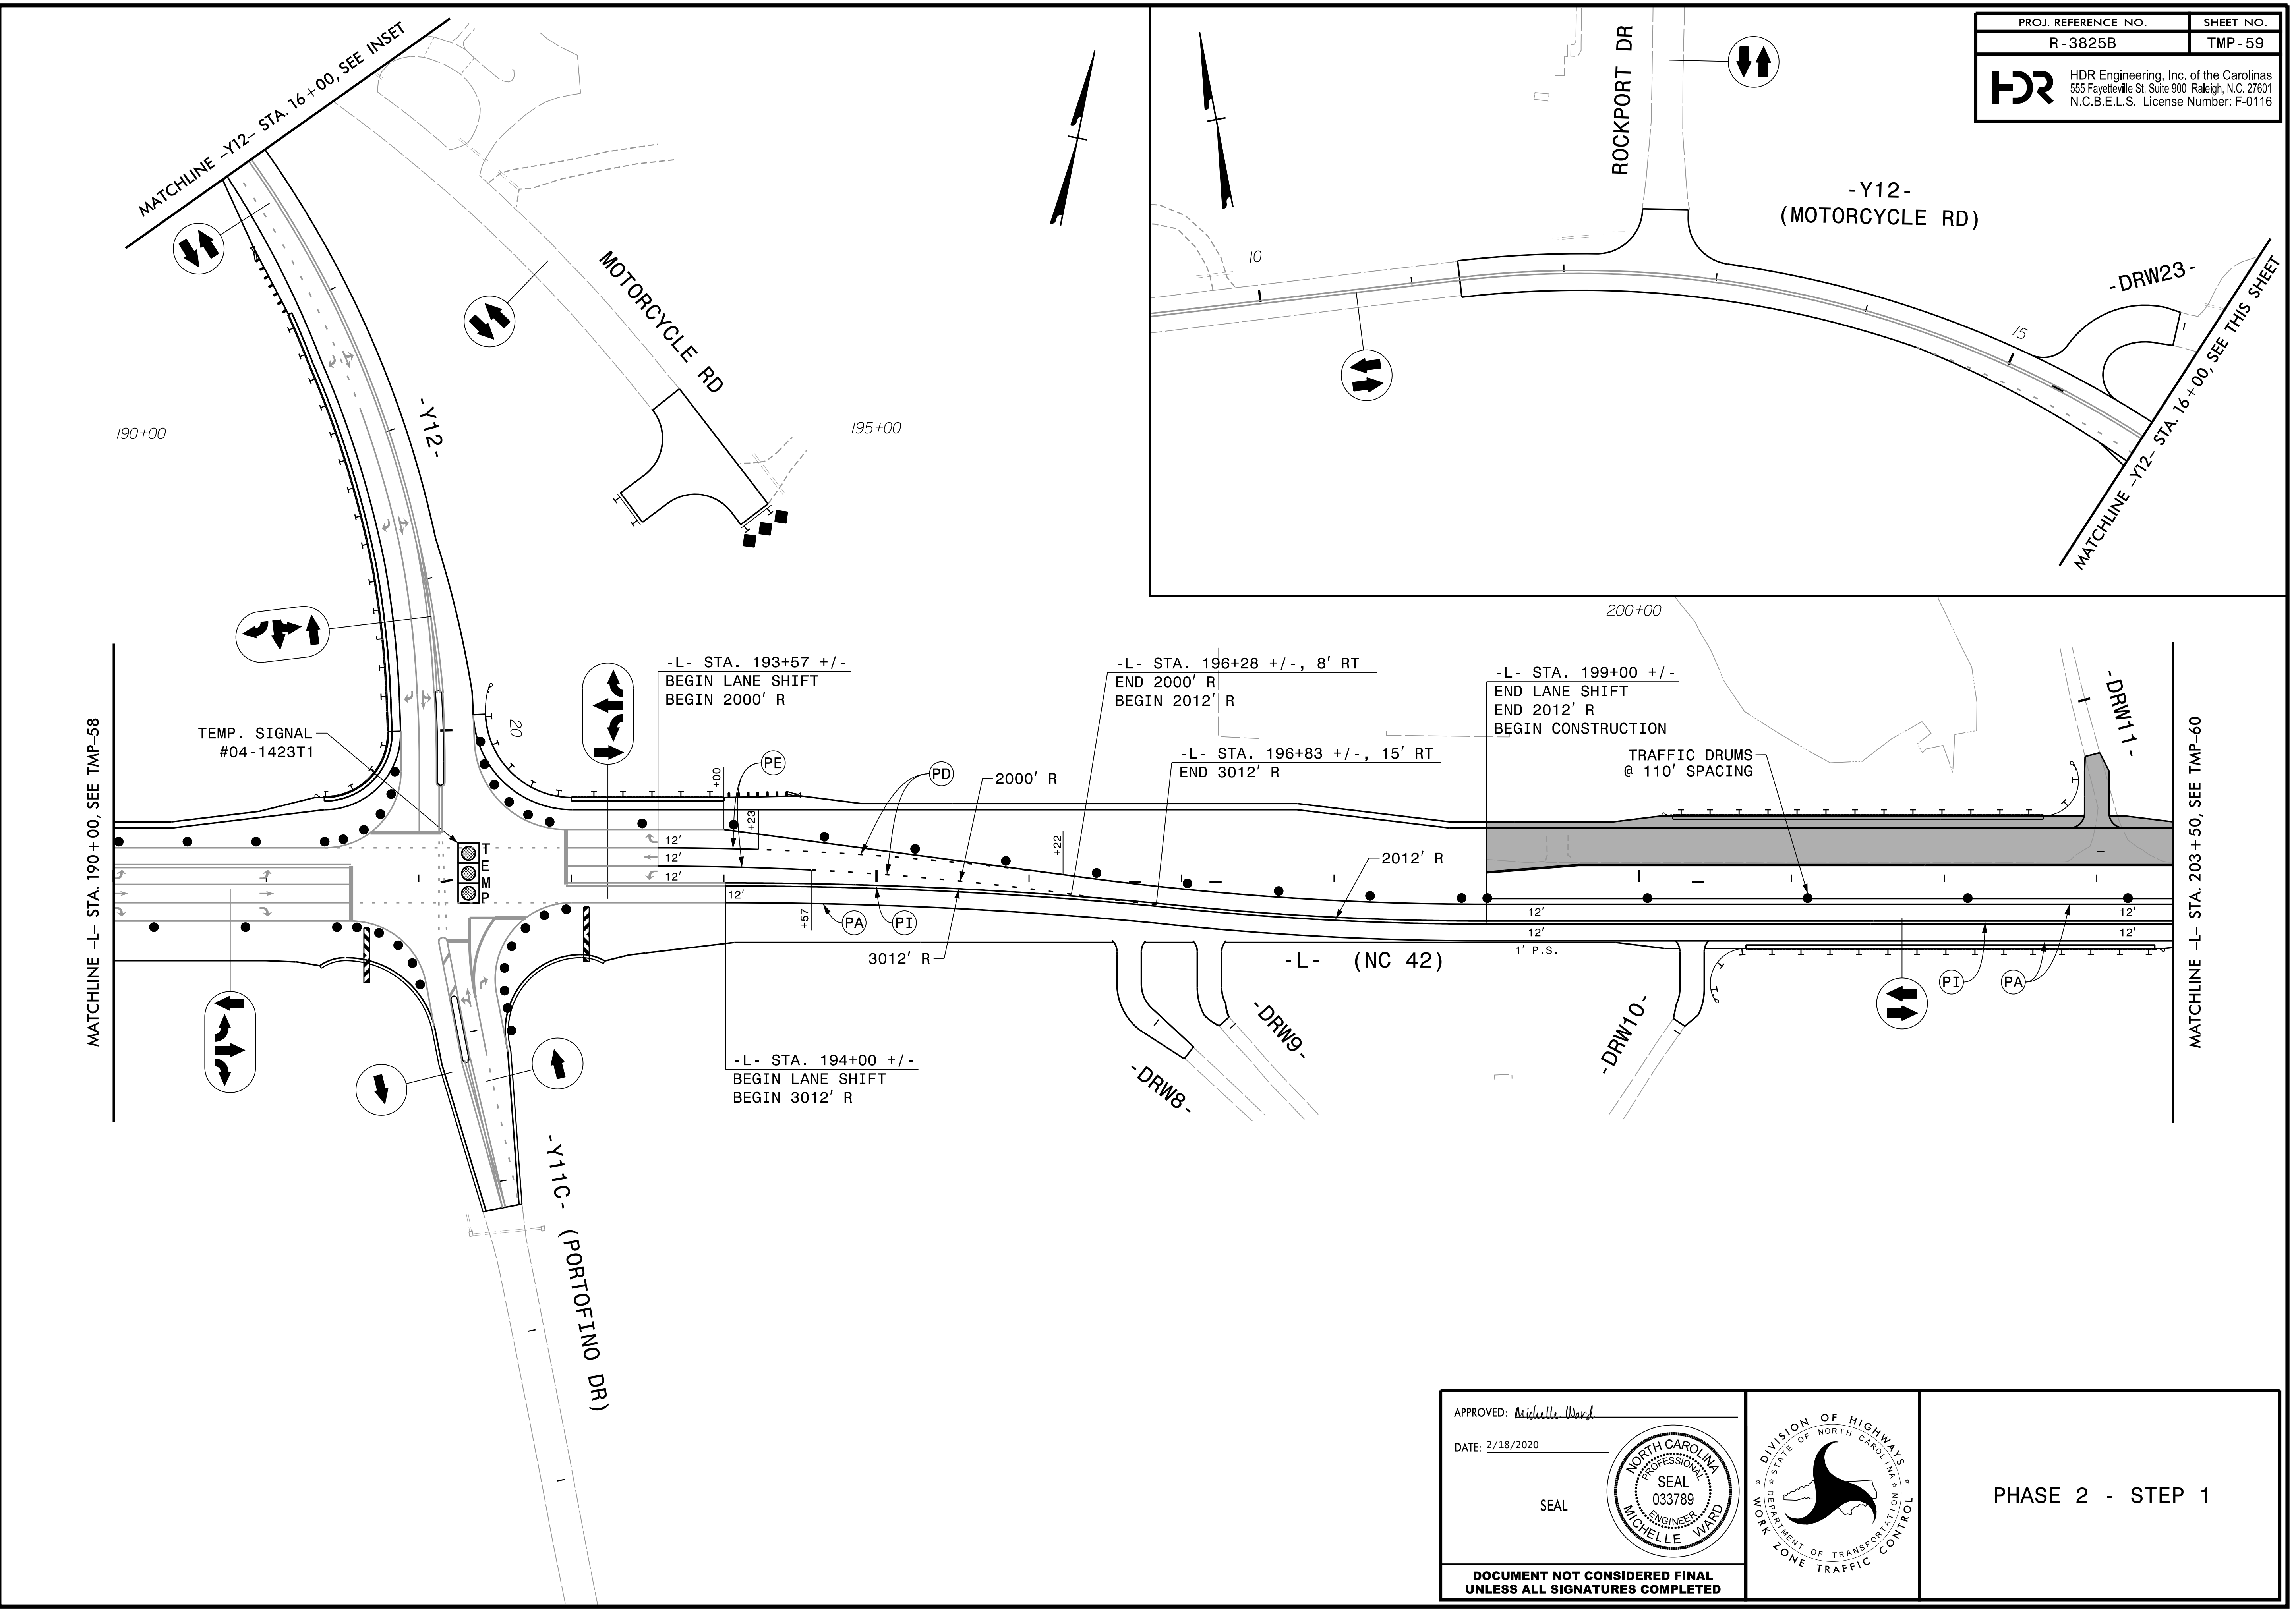




REVISIONS
 2/4/2020: REVISED TEMPORARY MARKING ON -Y11C- (PORTOFINO DR) TO ADD ADDITIONAL LANE.

PROJ. REFERENCE NO. R-3825B	SHEET NO. TMP-59
 HDR Engineering, Inc. of the Carolinas 555 Fayetteville St, Suite 900 Raleigh, N.C. 27601 N.C.B.E.L.S. License Number: F-0116	



APPROVED: <i>Michelle Ward</i> DATE: 2/18/2020 SEAL 		PHASE 2 - STEP 1
DOCUMENT NOT CONSIDERED FINAL UNLESS ALL SIGNATURES COMPLETED		