
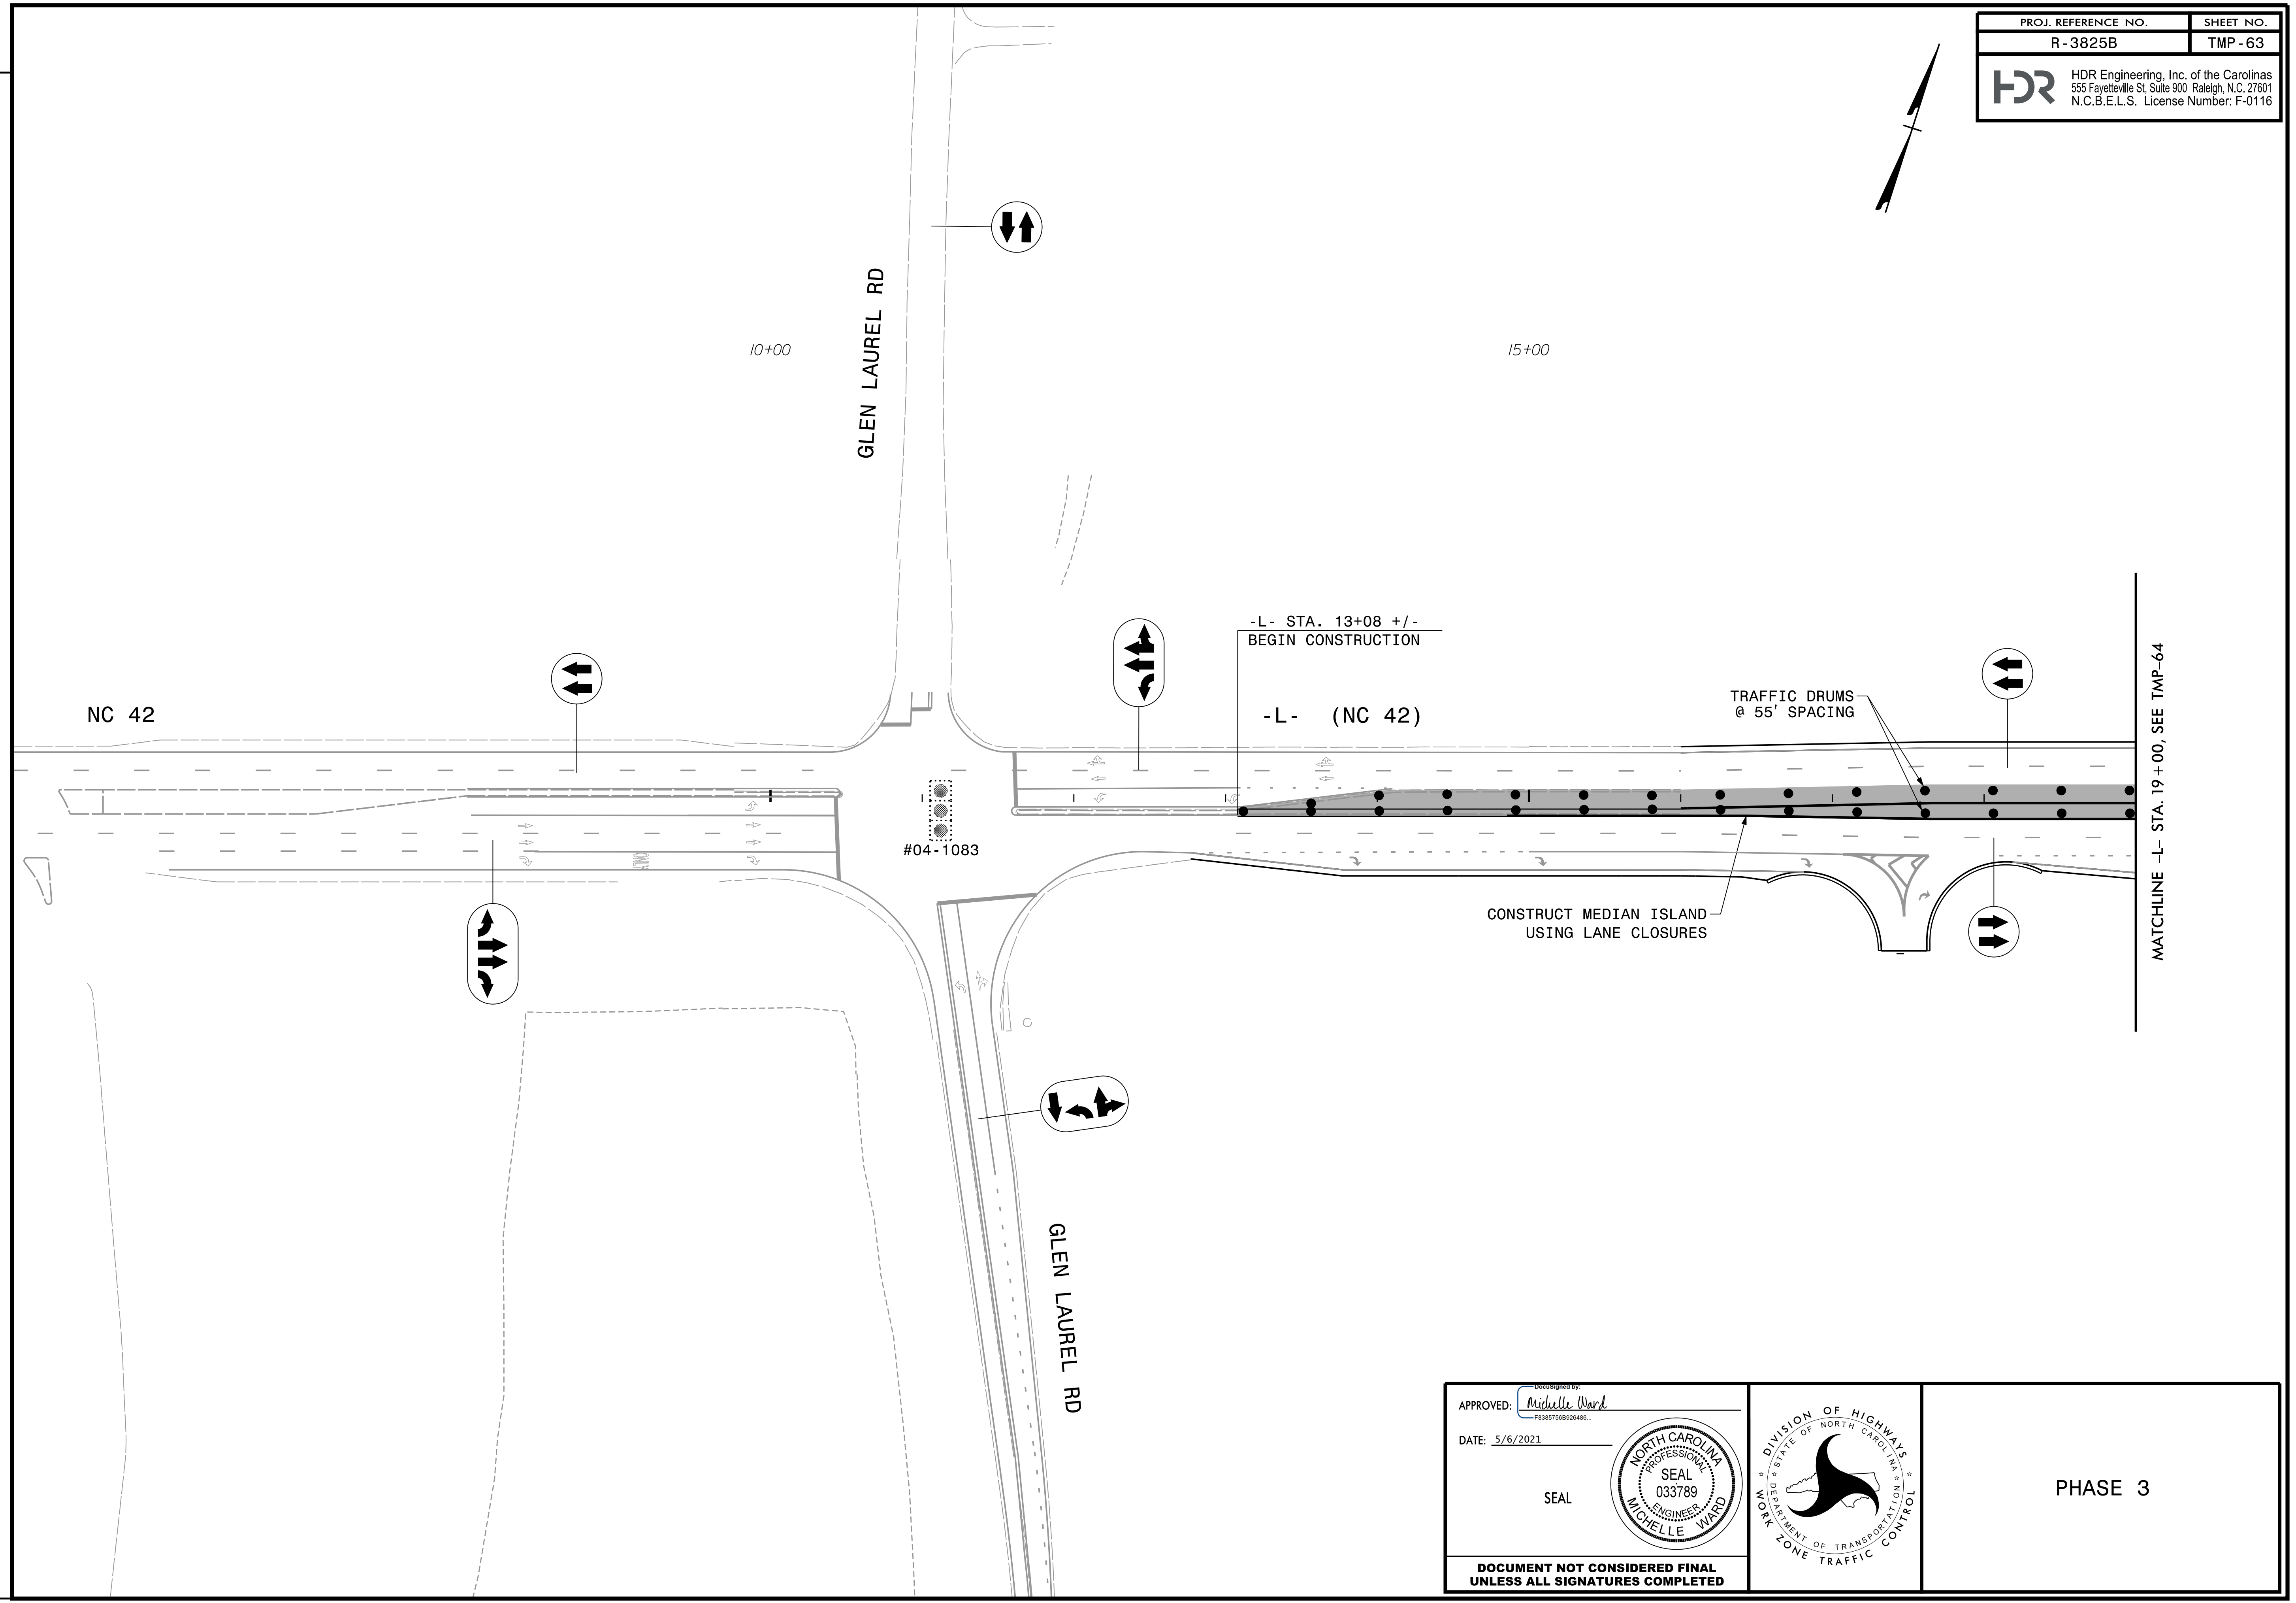
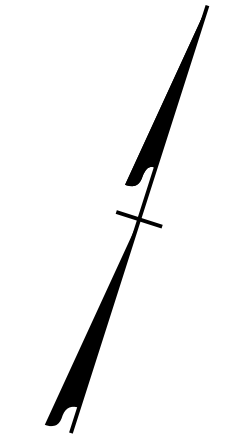


PLOT DRIVER: NCDOT_pdf_color_eng_50.plt PENTABLE: NCDOT_tcp.tbl
USER: CHARNDEN DATE: 5/6/2021 TIME: 4:54:05 PM
FILE: p:\p\h\dr\users\01\HDR_US_East_01\Documents\NCDOT\2015\NCDOT_TMSD_Limited_Services_Contract_M_7000016704\NCDOT-R3825B-TMP_To_1\6_0_CAD_BIM\6.2_Work_In_Progress\TrafficControl\CPA\3825B-TC_TMP-63

REVISIONS
05/06/2021: REVISED MEDIAN CONSTRUCTION TO INCLUDE EXTENDED LEFT TURN LANE FROM WB -L- (NC 42) ONTO GLEN LAUREL RD.


PROJ. REFERENCE NO. R-3825B	SHEET NO. TMP-63
 HDR Engineering, Inc. of the Carolinas 555 Fayetteville St, Suite 900 Raleigh, N.C. 27601 N.C.B.E.L.S. License Number: F-0116	



APPROVED: *Michelle Ward*
LOCATED BY: F83857568926486

DATE: 5/6/2021

SEAL

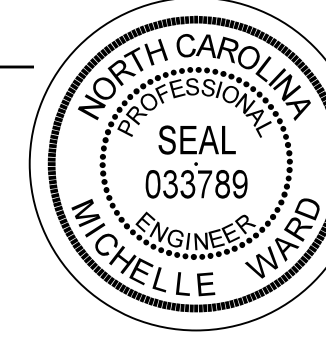

**DOCUMENT NOT CONSIDERED FINAL
UNLESS ALL SIGNATURES COMPLETED**



PHASE 3