
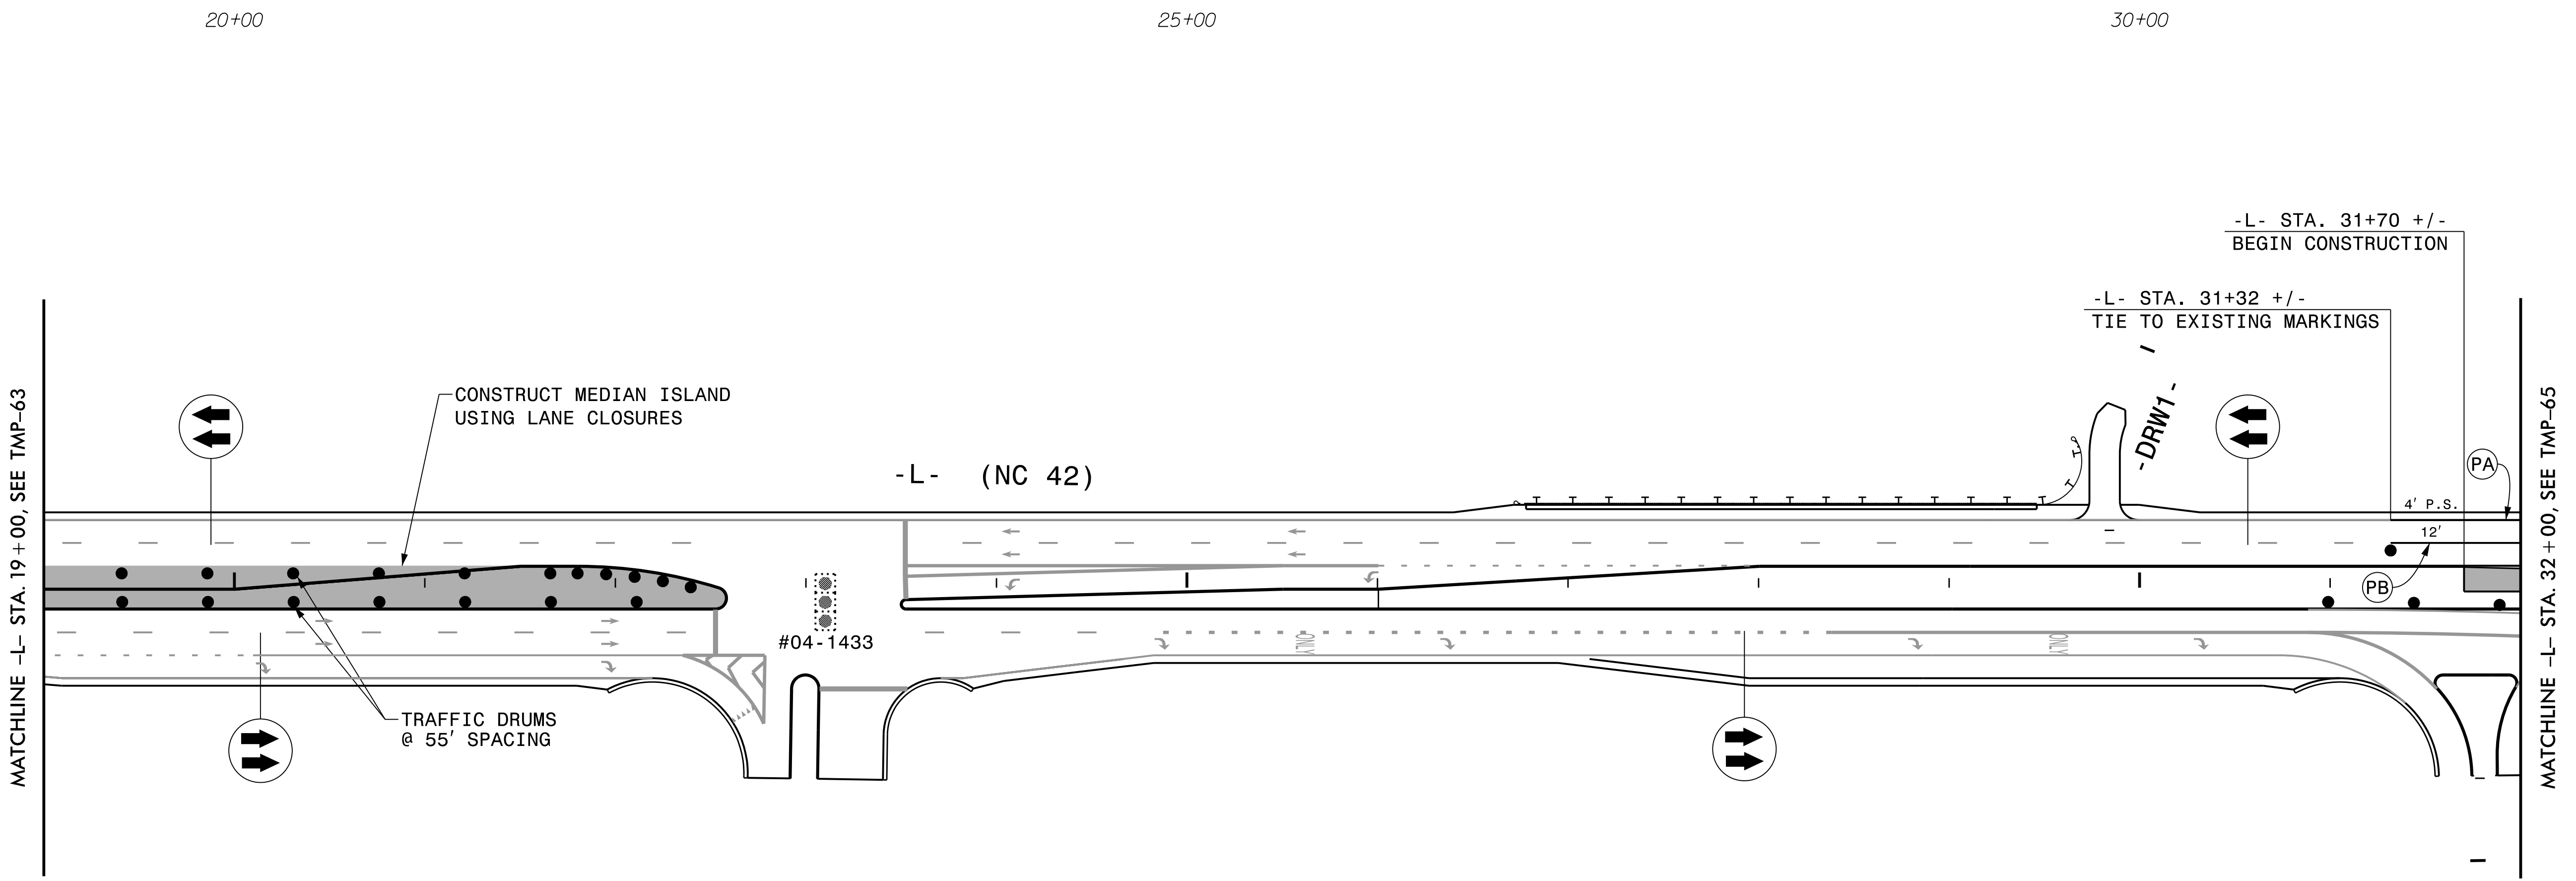
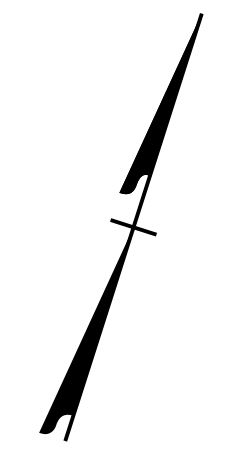


PLOT DRIVER: NCDOT_pdf_color_eng_50.ppt PENTABLE: NCDOT_tcp.tbl
USER: CHARNDEN DATE: 5/6/2021 TIME: 4:55:31 PM
FILE: p:\pwhdr\users\01\HDR_US_East_01\Documents\NCDOT\2015\NCDOT_TMSD_Limited_Services_Contract_M_7000016704\NCDOT-R3825B-TMP_To_1_6_0_CAD_BIM\6.2_Work_In_Progress\TrafficControl\TCP\R3825B-TC_TMP-64

REVISIONS
05/06/2021: REVISED MEDIAN CONSTRUCTION TO INCLUDE EXTENDED LEFT TURN LANE FROM WB -L- (NC 42) ONTO GLEN LAUREL RD.


PROJ. REFERENCE NO.	SHEET NO.
R-3825B	TMP-64
 HDR Engineering, Inc. of the Carolinas 555 Fayetteville St, Suite 900 Raleigh, N.C. 27601 N.C.B.E.L.S. License Number: F-0116	




APPROVED: *Michelle Ward*
DocuSigned by:
Michelle Ward
F83857566929488...

DATE: 5/6/2021

SEAL

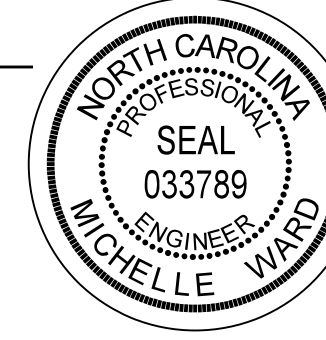

**DOCUMENT NOT CONSIDERED FINAL
UNLESS ALL SIGNATURES COMPLETED**

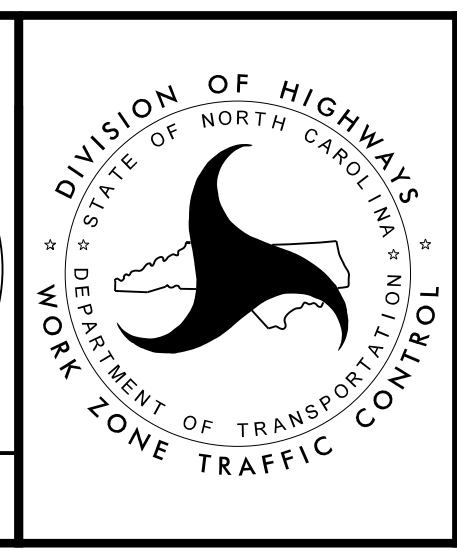

PHASE 3