
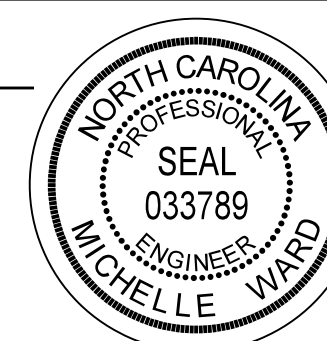


REVISIONS

PLOT DRIVER: NCDOT\_pdf\_color\_eng\_50.plt  
 USER: BSCOTT  
 DATE: 6/5/2018  
 TIME: 11:33:27 AM  
 FILE: p:\pwhdr\users\01\HDR\_US\_East\_01\Documents\3322\10001376\10051231\6.0\_CAD\_BIM\6.2\_Work\_In\_Progress\Traffic\TrafficControl\TCP\R3825B\_TC\_TMP-66.dgn

NOTE:  
SEE SHEET TMP-2D FOR CUT SECTION E-E

APPROVED: *Michelle Ward*  
 DATE: 6/6/2018  
 SEAL  

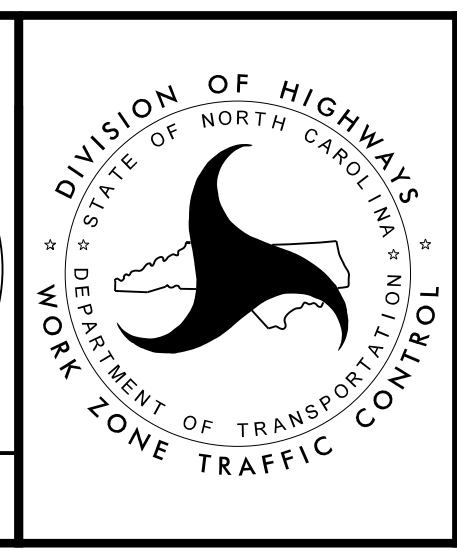


PHASE 3

DOCUMENT NOT CONSIDERED FINAL  
UNLESS ALL SIGNATURES COMPLETED