



NOTES:  
 1. SEE SHEET TMP-2E FOR CUT SECTION F-F.  
 2. SEE SHEET TMP-2E FOR CUT SECTION G-G.


PLACE TEMPORARY MARKINGS  
 IN THE FINAL PATTERN ON  
 -Y6- (CASTLEBERRY RD) FROM  
 STA. 16+30 TO STA. 17+30

REVISIONS

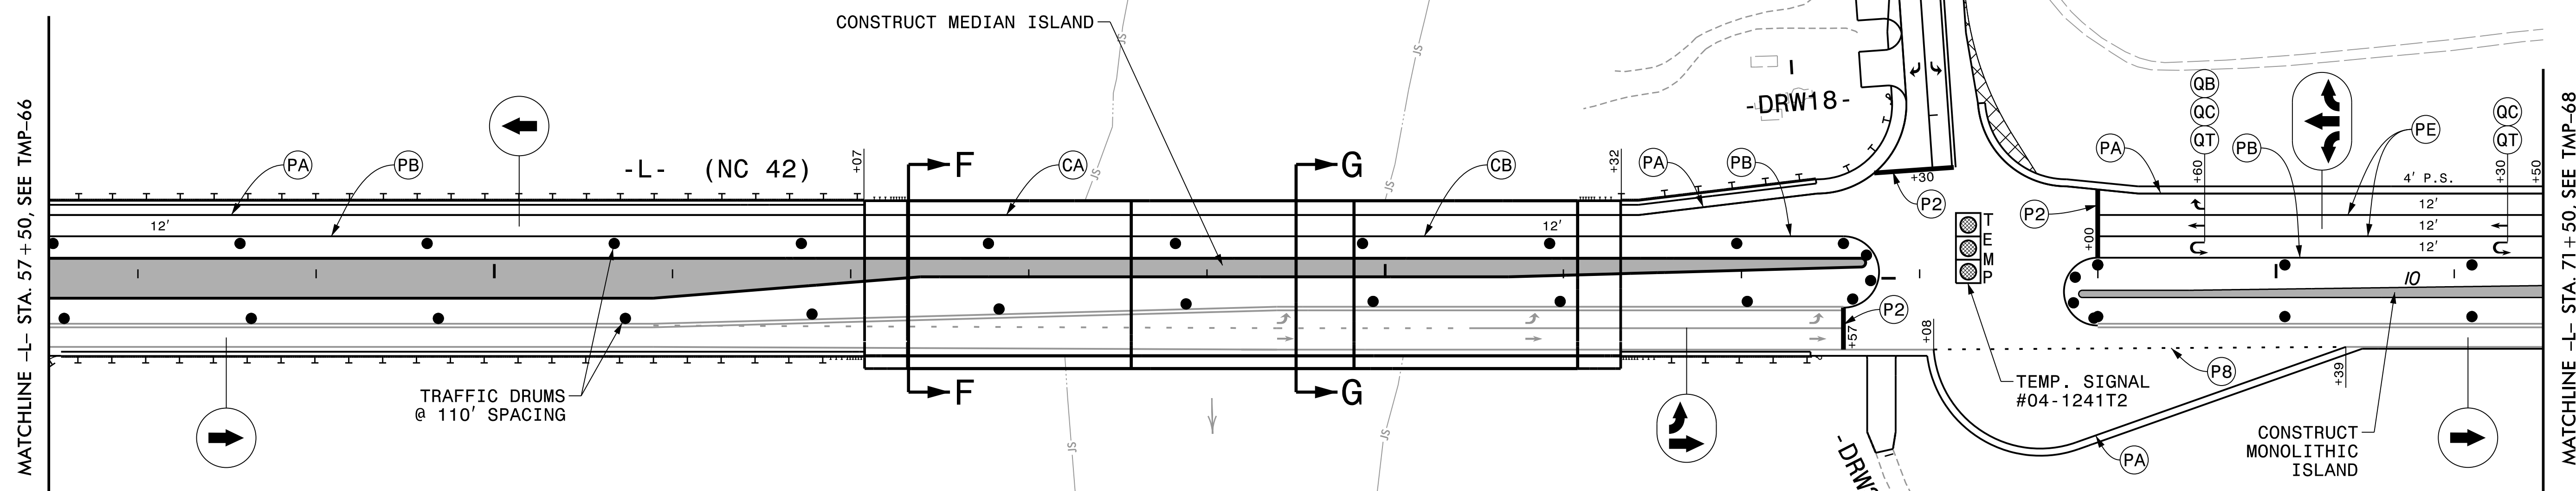

PLOT DRIVER: NCDOT\_pdf\_color\_eng\_50.pht  
 USER: BSCOTT  
 DATE: 6/5/2018  
 TIME: 11:33:38 AM  
 FILE: dw:\pwhdr\users\01\hdr\US\_East\_01\Documents\3322\10001376\10051231\6.0\_CAD\_BIM\6.2\_Work\_In\_Progress\TrafficControl\TCP\R3825B\_Tc\_TMP-67.dgn

APPROVED: *Michelle Ward*  
 DATE: 6/6/2018  
 SEAL  

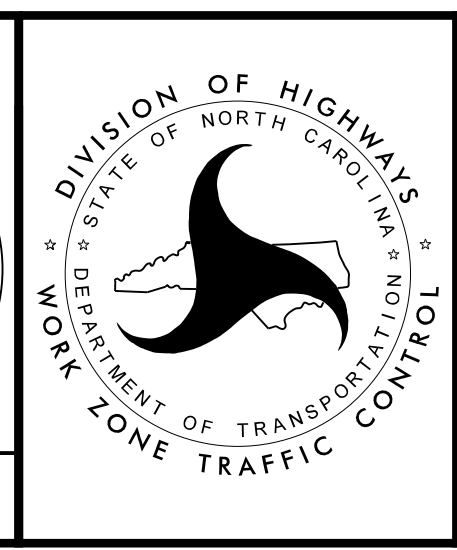


PHASE 3

DOCUMENT NOT CONSIDERED FINAL  
 UNLESS ALL SIGNATURES COMPLETED