


PLACE TEMPORARY MARKINGS
IN THE FINAL PATTERN ON
-Y7- (EAST SCHOOL RD)

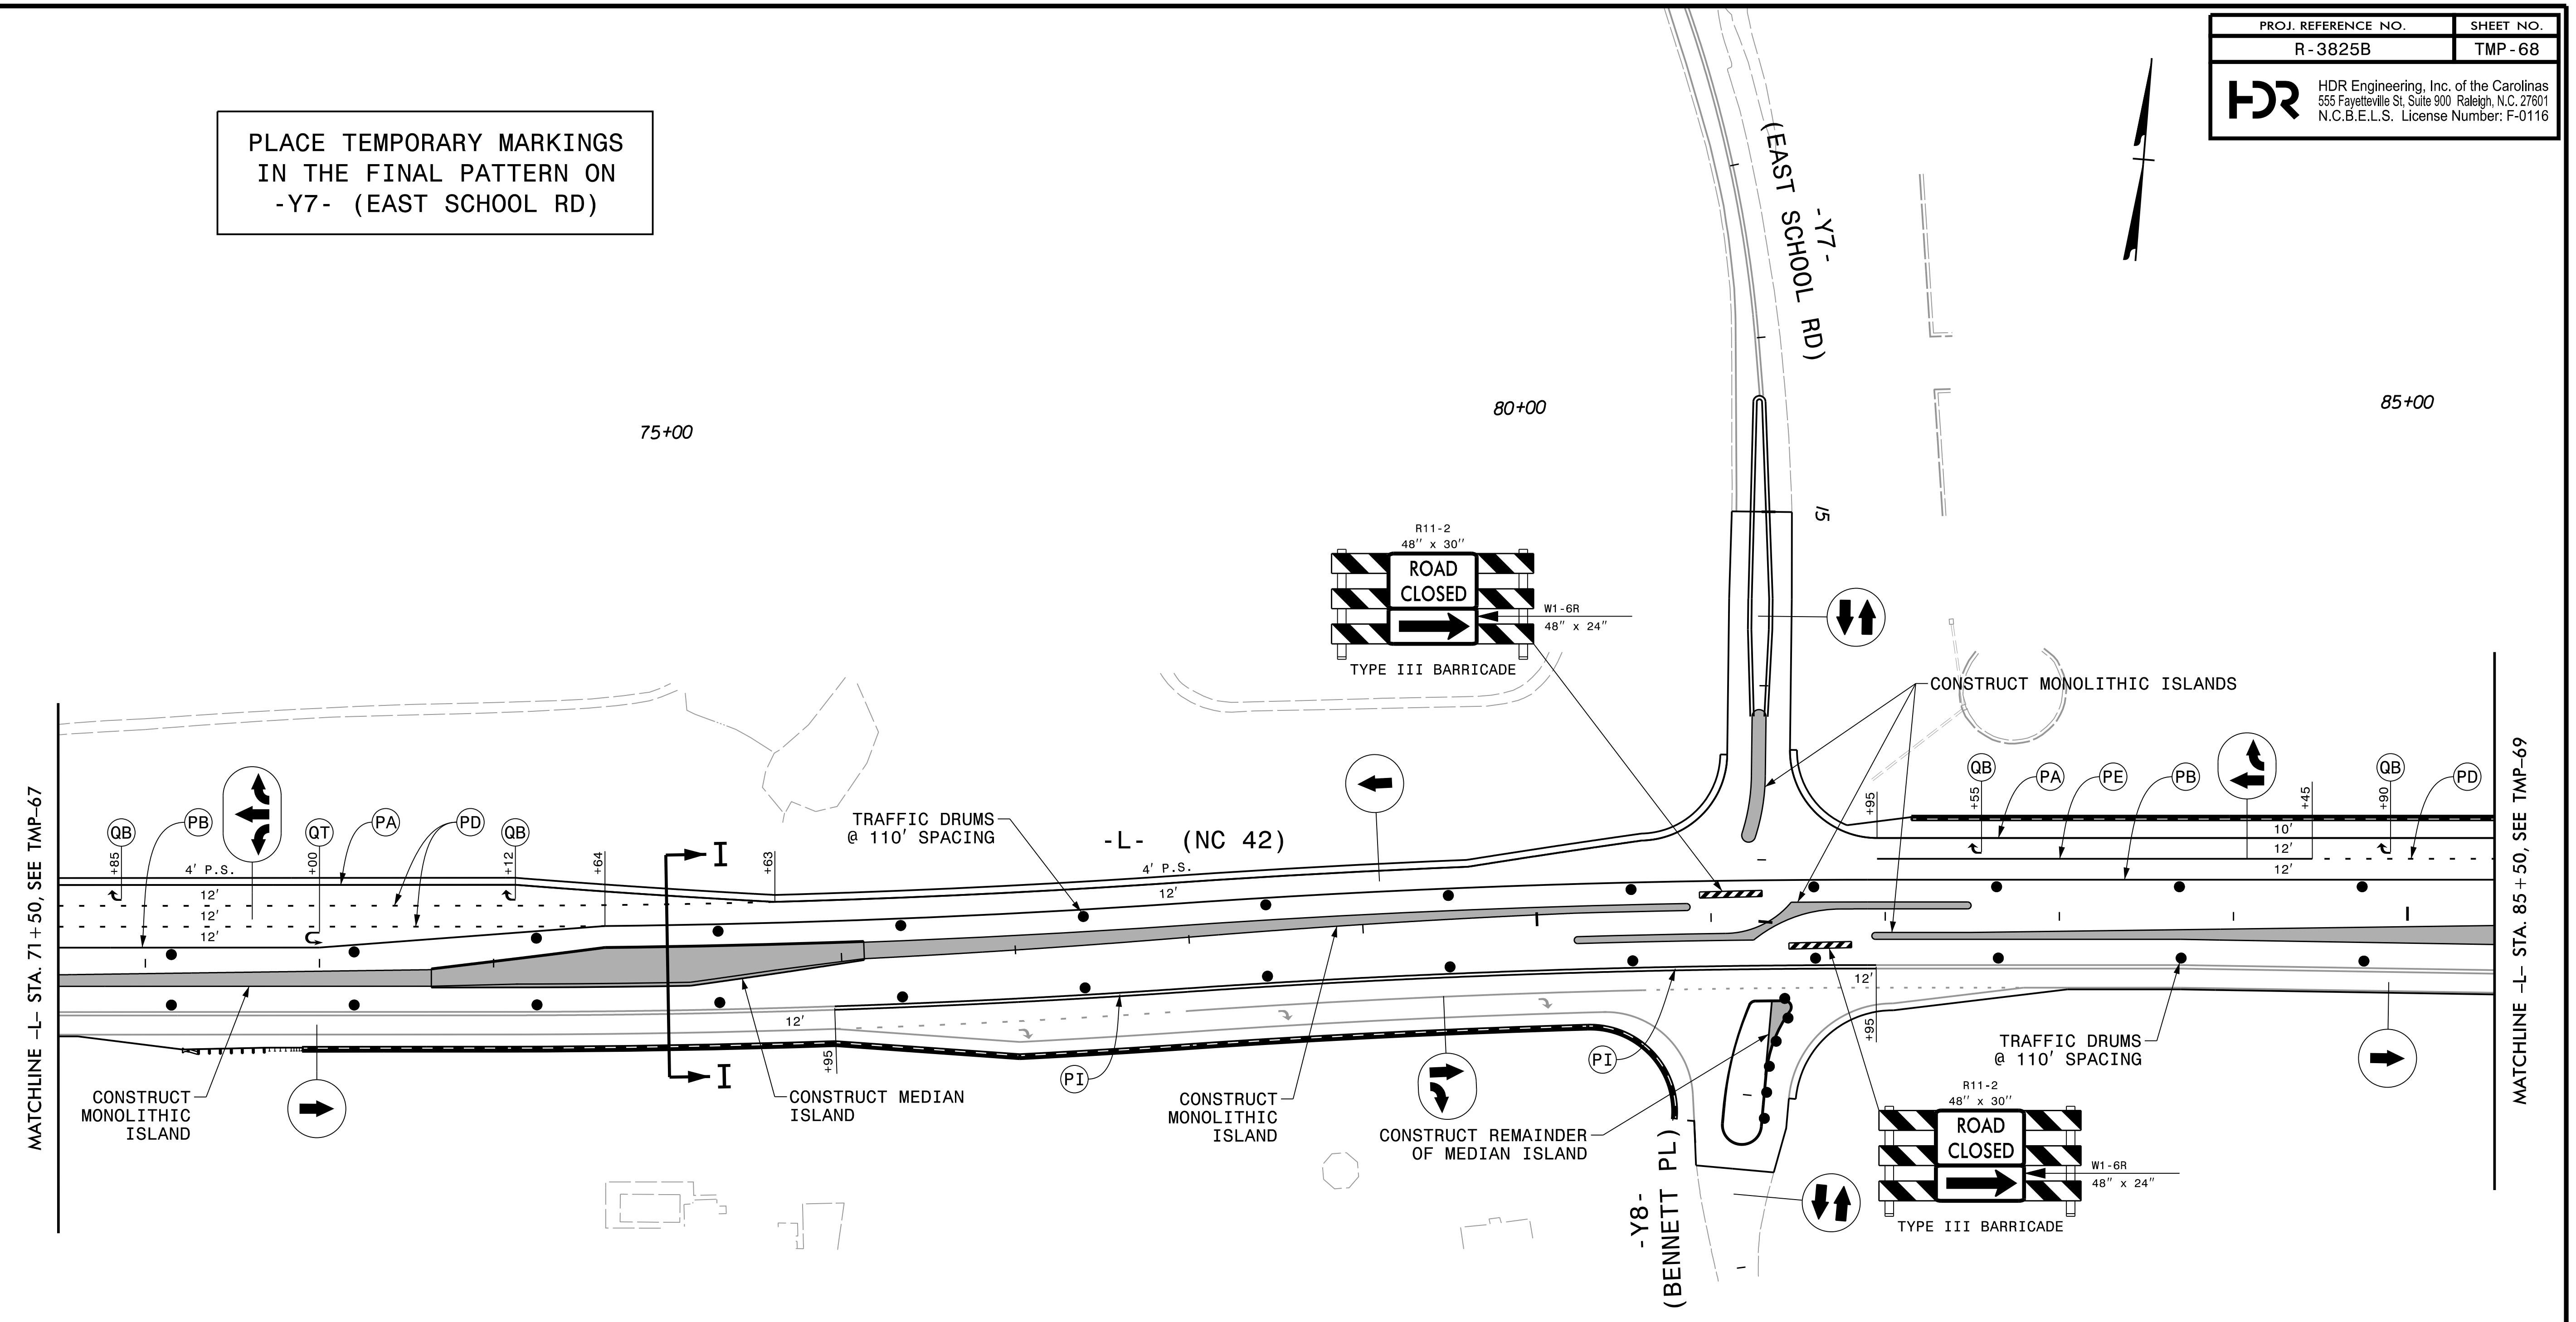


MATCHLINE -L- STA. 71+50, SEE TMP-67


MATCHLINE -L- STA. 85+50, SEE TMP-69

REVISIONS

NOTES:
1. SEE SHEET TMP-2F FOR CUT SECTION I-I.

PLOT DRIVER: NCDOT_pdf_color_eng_50.plt
 USER: BSCOTT
 DATE: 6/5/2018
 TIME: 11:33:48 AM
 FILE: p:\p\h\p\users\01\h\p\us_east_01\Documents\3322\10001376\10051231\6.0_CAD_BIM\6.2_Work_In_Progress\TrafficControl\TCP\3825B_TC_TMP-68.dgn

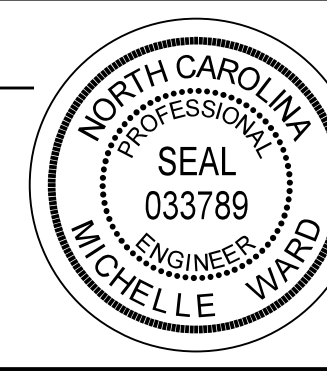APPROVED: *Michelle Ward*
 DATE: 6/6/2018
 SEAL

 DOCUMENT NOT CONSIDERED FINAL
 UNLESS ALL SIGNATURES COMPLETED



DIVISION OF HIGHWAYS
 NORTH CAROLINA
 DEPARTMENT OF TRANSPORTATION
 WORK ZONE TRAFFIC CONTROL

PHASE 3