

REVISIONS  
 04/01/2020: REVISED -Y12A- (FLOWERS PKWY) / -DRW27- / -L- (NC 42) INTERSECTION TO PROVIDE MARKING AND TEMPORARY SIGNAL FOR OPENING OF -DRW27-. ADDED PEDESTRIAN BARRICADES TO KEEP PROPOSED SIDEWALKS CLOSED UNTIL PROJECT IS COMPLETE.


PLOT DRIVER: NCDOT\_pdf\_color\_eng\_50.plt  
 USER: CHARNDEN  
 DATE: 4/1/2020  
 TIME: 1:31:20 PM  
 FILE: C:\Users\charnden\Desktop\Working Folder\R-3825B\R3825B\_TC\_TMP-79.dgn

NOTES:  
 1. SEE SHEET TMP-2J FOR CUT SECTION N-N.


APPROVED: *Michelle Ward*

DATE: 4/1/2020

SEAL

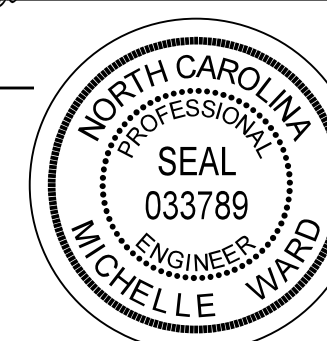

DOCUMENT NOT CONSIDERED FINAL UNLESS ALL SIGNATURES COMPLETED

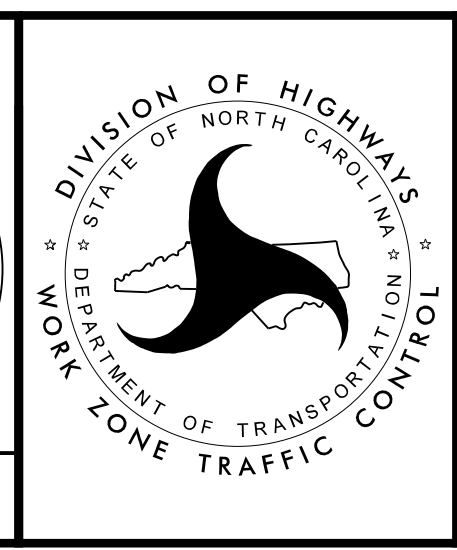

PHASE 3