


REVISIONS
 04/01/2020: ADDED PEDESTRIAN BARRICADES TO KEEP PROPOSED SIDEWALKS CLOSED UNTIL PROJECT IS COMPLETE.

PLOT DRIVER: NCDOT_pdf_color_eng_50.plt
 USER: CHARNDEN
 DATE: 4/1/2020
 TIME: 1:31:22 PM
 FILE: C:\Users\charnden\Desktop\Working Folder\R-3825B\R3825B_TC_TMP-80.dgn


APPROVED: *Michelle Ward*

DATE: 4/1/2020

SEAL

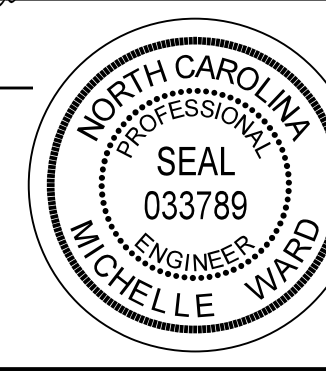

**DOCUMENT NOT CONSIDERED FINAL
UNLESS ALL SIGNATURES COMPLETED**

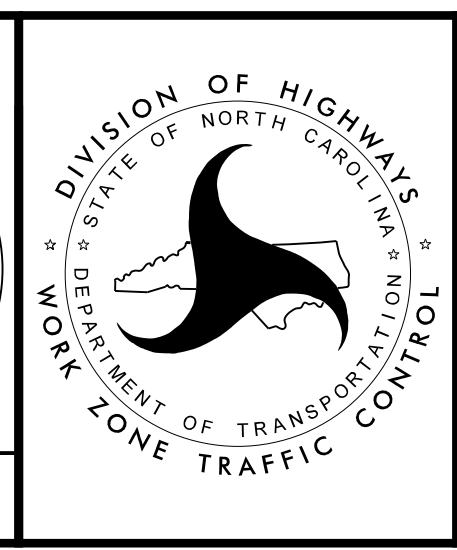

PHASE 3