



TIP NO. R-3825B	SHEET NO. PMP-2
APPROVED: _____	
DATE: _____	
SEAL	
NOT A CERTIFIED DOCUMENT AS TO THE ORIGINAL DOCUMENT BUT ONLY AS TO THE REVISIONS - THIS DOCUMENT ORIGINALLY ISSUED AND SEALED BY AYMAN I. ALQUDWAH, 028387, ON 6/5/2018. THIS DOCUMENT IS ONLY CERTIFIED AS TO THE REVISIONS.	
DOCUMENT NOT CONSIDERED FINAL UNLESS ALL SIGNATURES COMPLETED	

SEAL APPLIES TO THE PLAN REVISION ONLY DATED 05/06/21 AS DESCRIBED BELOW.

DocuSigned by:
Michelle Ward 5/6/2021
SIGNATURE DATE

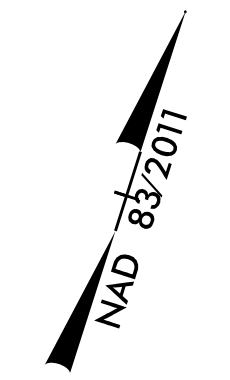

DATE	DESCRIPTION	DWG. BY	DES'D BY	REV'D BY
05/06/21	ADDED LEFT TURN MARKINGS ON -L- FOR THE EXTENDED LEFT TURN LANE ONTO GLEN LAUREL RD.	CCH	CCH	MW

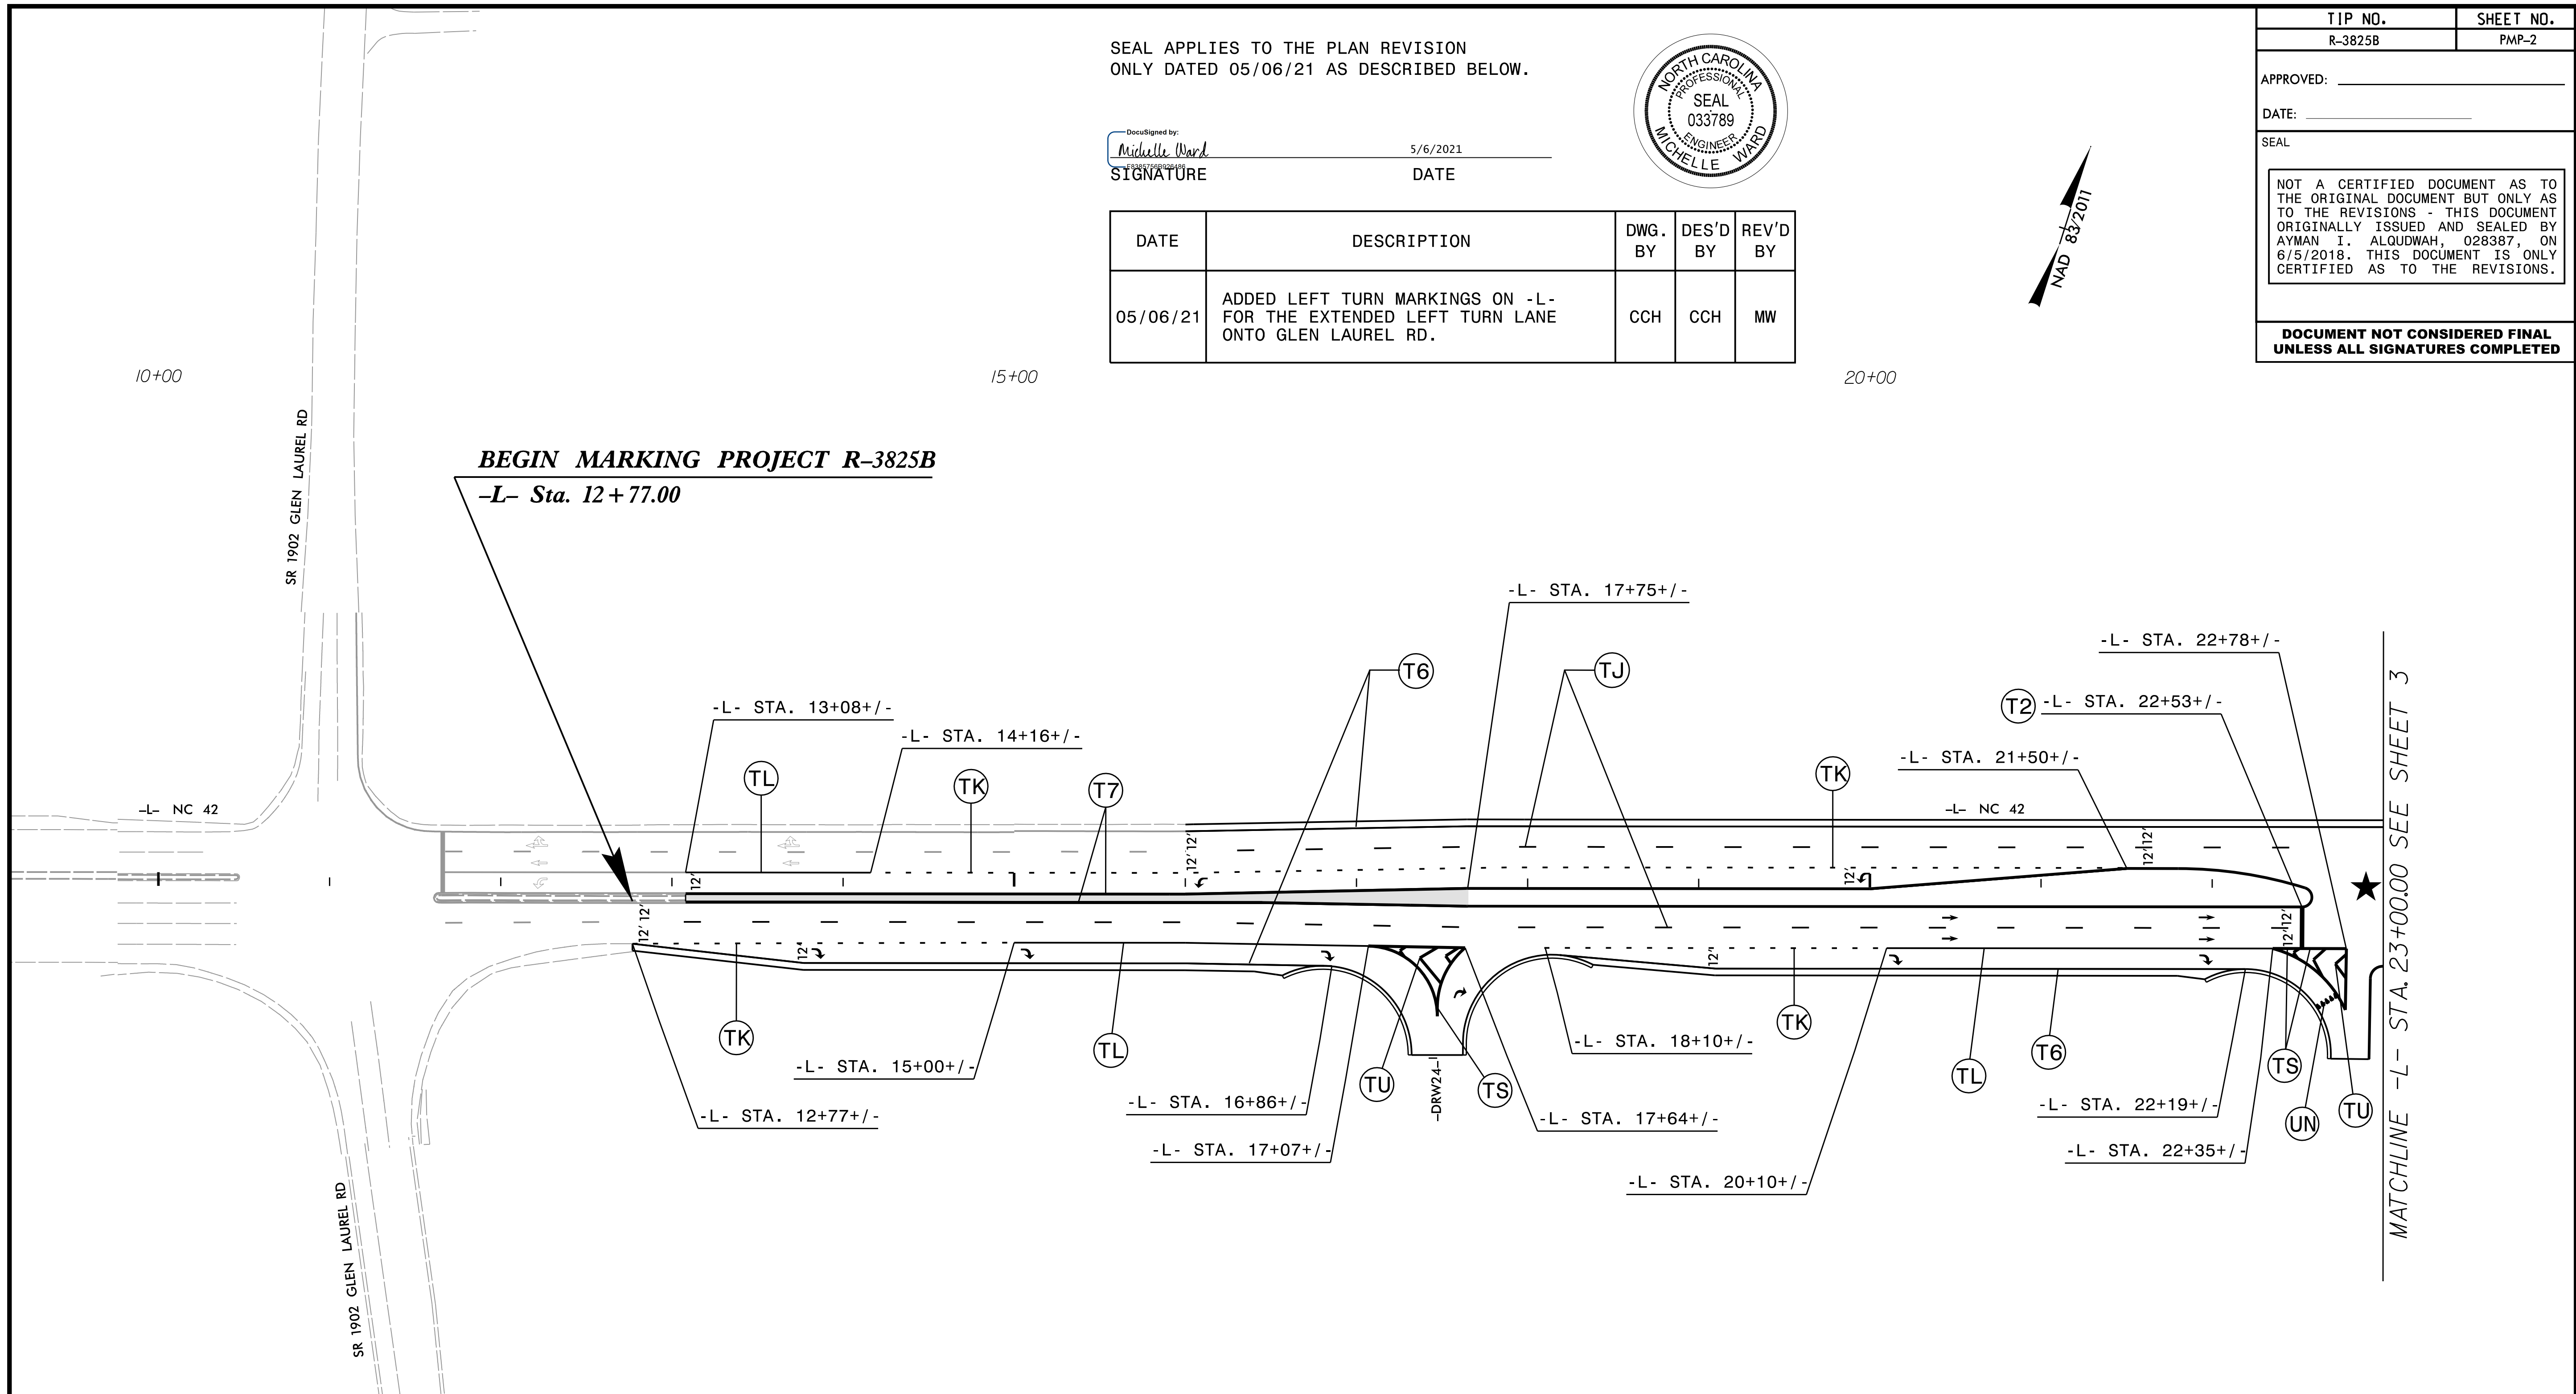

SYMBOL LEGEND	
	UA LEFT ARROW
	UB RIGHT ARROW
	UC STRAIGHT ARROW
	UD COMBO. LEFT/ STRAIGHT ARROW
	UE COMBO. RIGHT/ STRAIGHT ARROW
	UF COMBO. LEFT/ RIGHT ARROW
	UG COMBO. LEFT/RIGHT/ STRAIGHT ARROW
	ONLY SCHOOL UI ALPHANUMREIC CHARACTER
	UN 24" YIELD LINE TRIANGLE
	UP MERGE ARROW
	UT U-TURN ARROW

PAVEMENT MARKING DETAIL

5/6/2021 11:30:54 AM C:\pwworking\king\ees\01\dl812251\R-3825b_pmp.psh_a02_REVISED.dgn