


NAD 83/2011

40+00

45+00

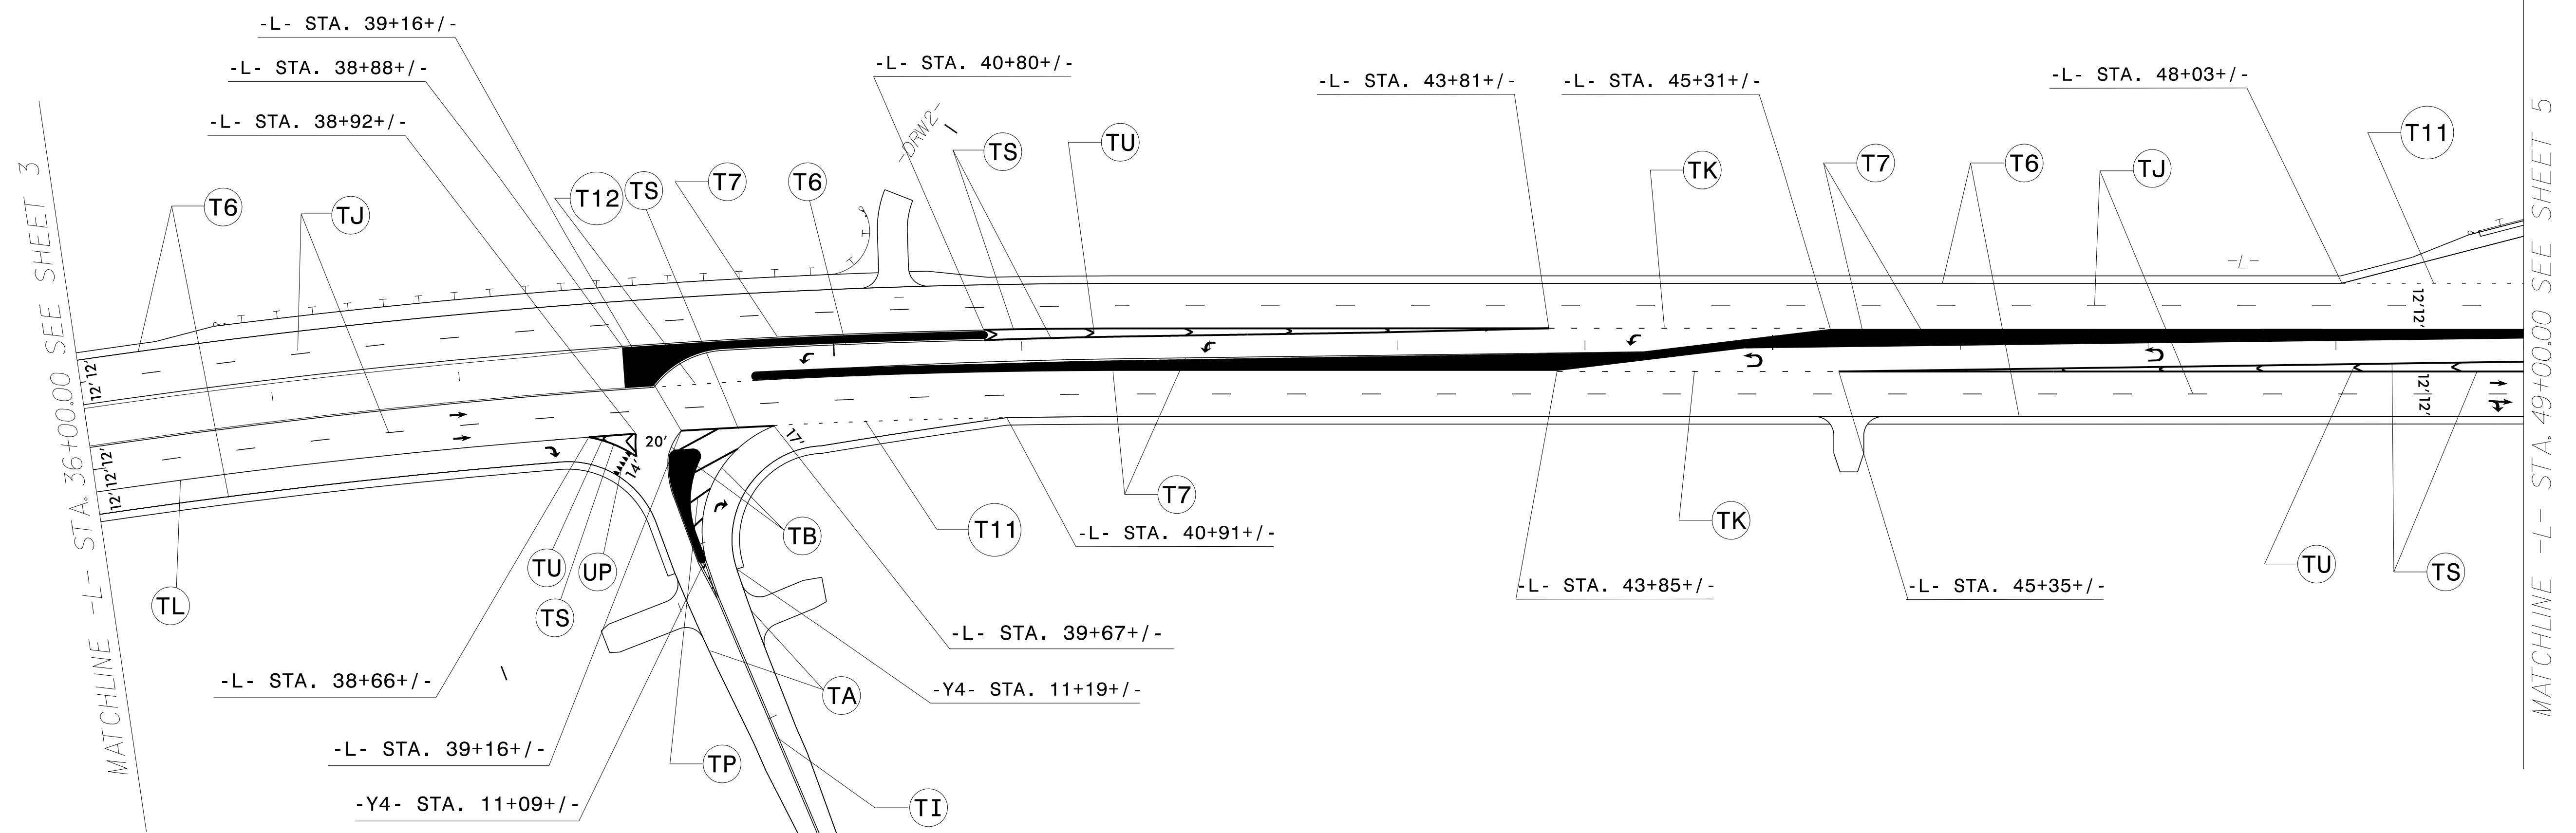

SYMBOL LEGEND	
	UA LEFT ARROW
	UB RIGHT ARROW
	UC STRAIGHT ARROW
	UD COMBO. LEFT/STRAIGHT ARROW
	UE COMBO. RIGHT/STRAIGHT ARROW
	UF COMBO. LEFT/RIGHT ARROW
	UG COMBO. LEFT/RIGHT/STRAIGHT ARROW
	ONLY SCHOOL UI ALPHANUMREIC CHARACTER
	UN 24" YIELD LINE TRIANGLE
	UP MERGE ARROW
	UT U-TURN ARROW

**PAVEMENT MARKING DETAIL**

06/04/18  
 P:\TIP\Projects-R\R3825B\Traffic\Signing\CADD\PM Plan\R-3825b\_pmp\_psh\_s04.dgn  
 User:rtward