



APPROVED: *Osman Aljoudi*  
DocuSigned by:  
 Osman Aljoudi  
 F32AC5CAF965472  
 DATE: 6/5/2018

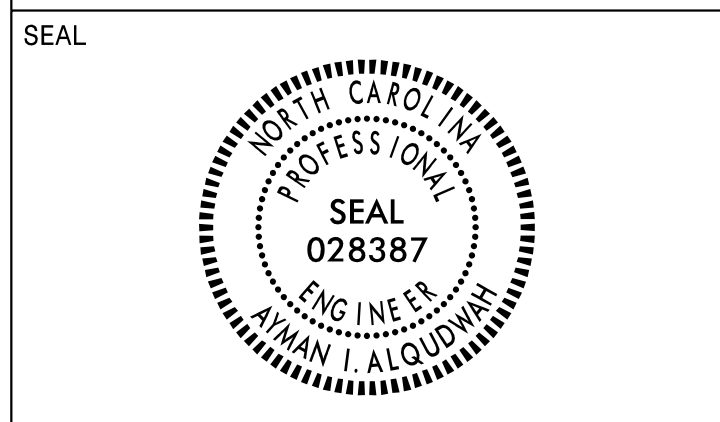

**DOCUMENT NOT CONSIDERED FINAL  
 UNLESS ALL SIGNATURES COMPLETED**

SYMBOL LEGEND					
	UA	LEFT ARROW		UG	COMBO. LEFT/RIGHT/ STRAIGHT ARROW
	UB	RIGHT ARROW		UI	ALPHANUMERIC CHARACTER
	UC	STRAIGHT ARROW		UN	24" YIELD LINE TRIANGLE
	UD	COMBO. LEFT/ STRAIGHT ARROW		UP	MERGE ARROW
	UE	COMBO. RIGHT/ STRAIGHT ARROW		UT	U-TURN ARROW
	UF	COMBO. LEFT/ RIGHT ARROW			

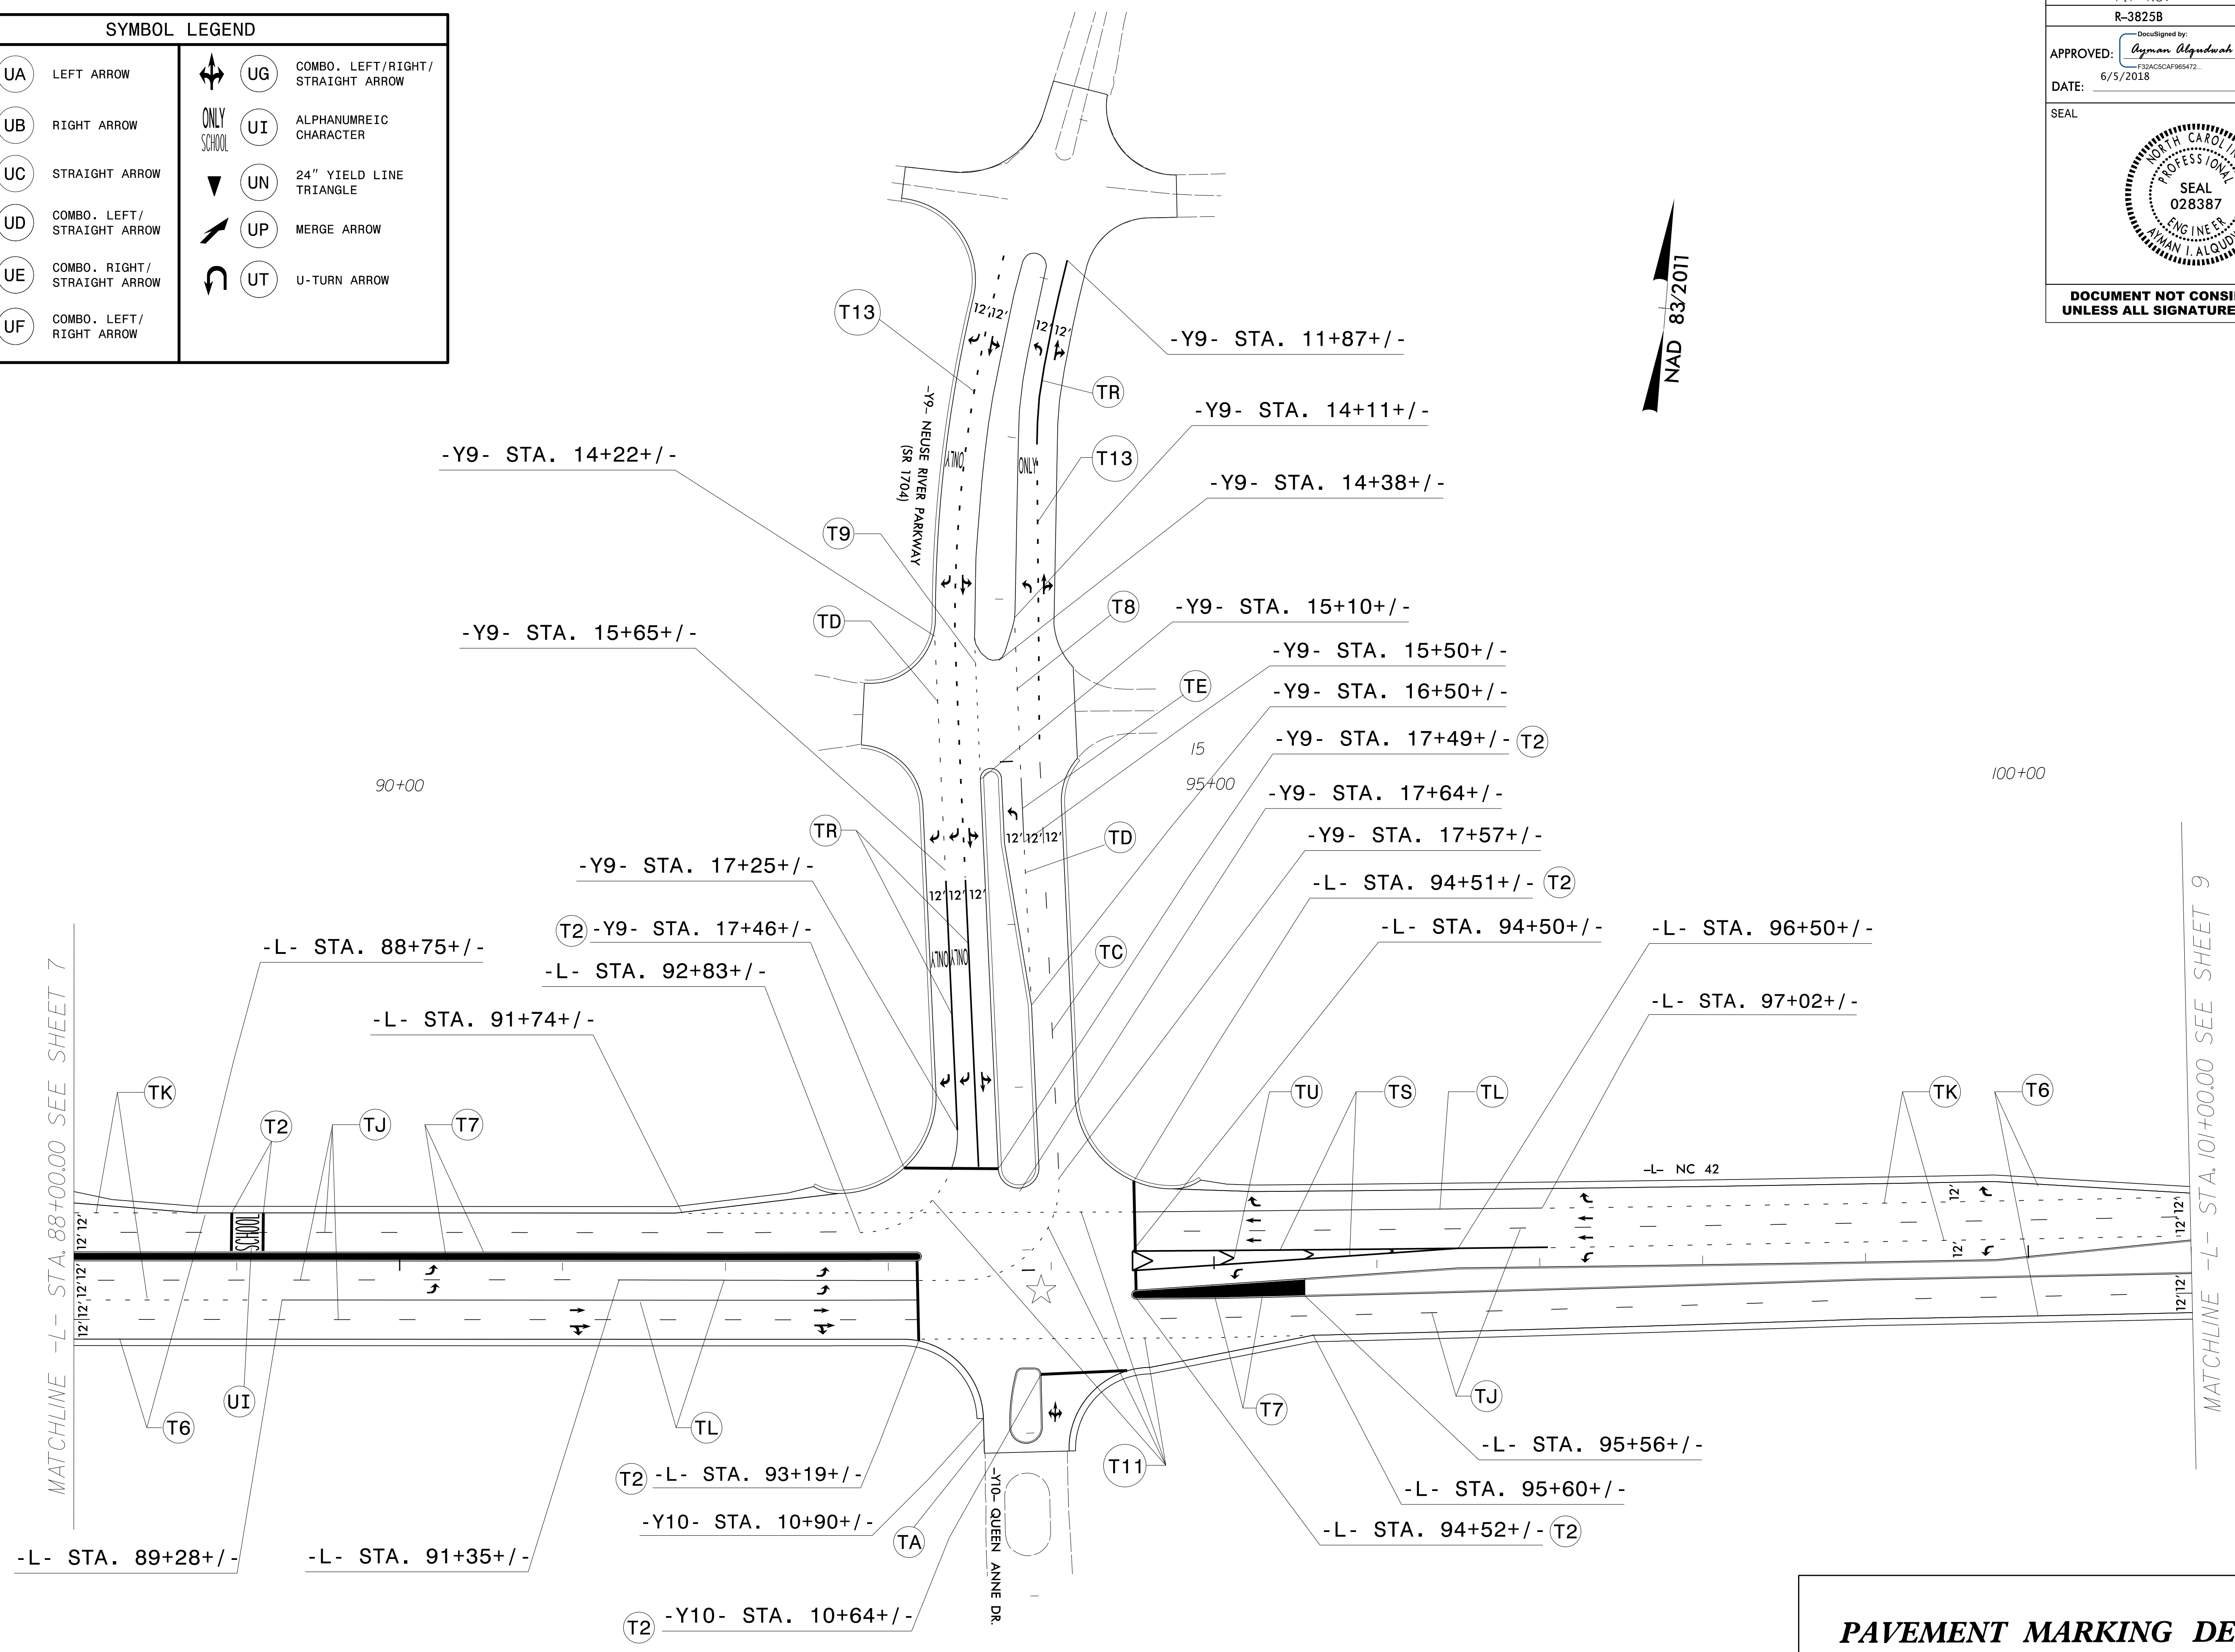

06/05/18  
 P:\TIP\Projects-R\3825B\Traffic\Signing\CADD\PM Plan\3825b\_pmp\_psh\_s08.dgn  
 User:rtward

**PAVEMENT MARKING DETAIL**