

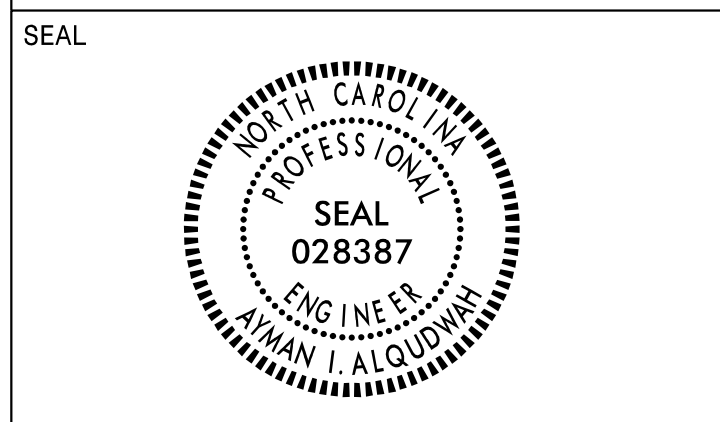


APPROVED: *Osman Alqudwah*
DocuSigned by:
 Osman Alqudwah
 F32AC5CAF985472...
 DATE: 6/5/2018

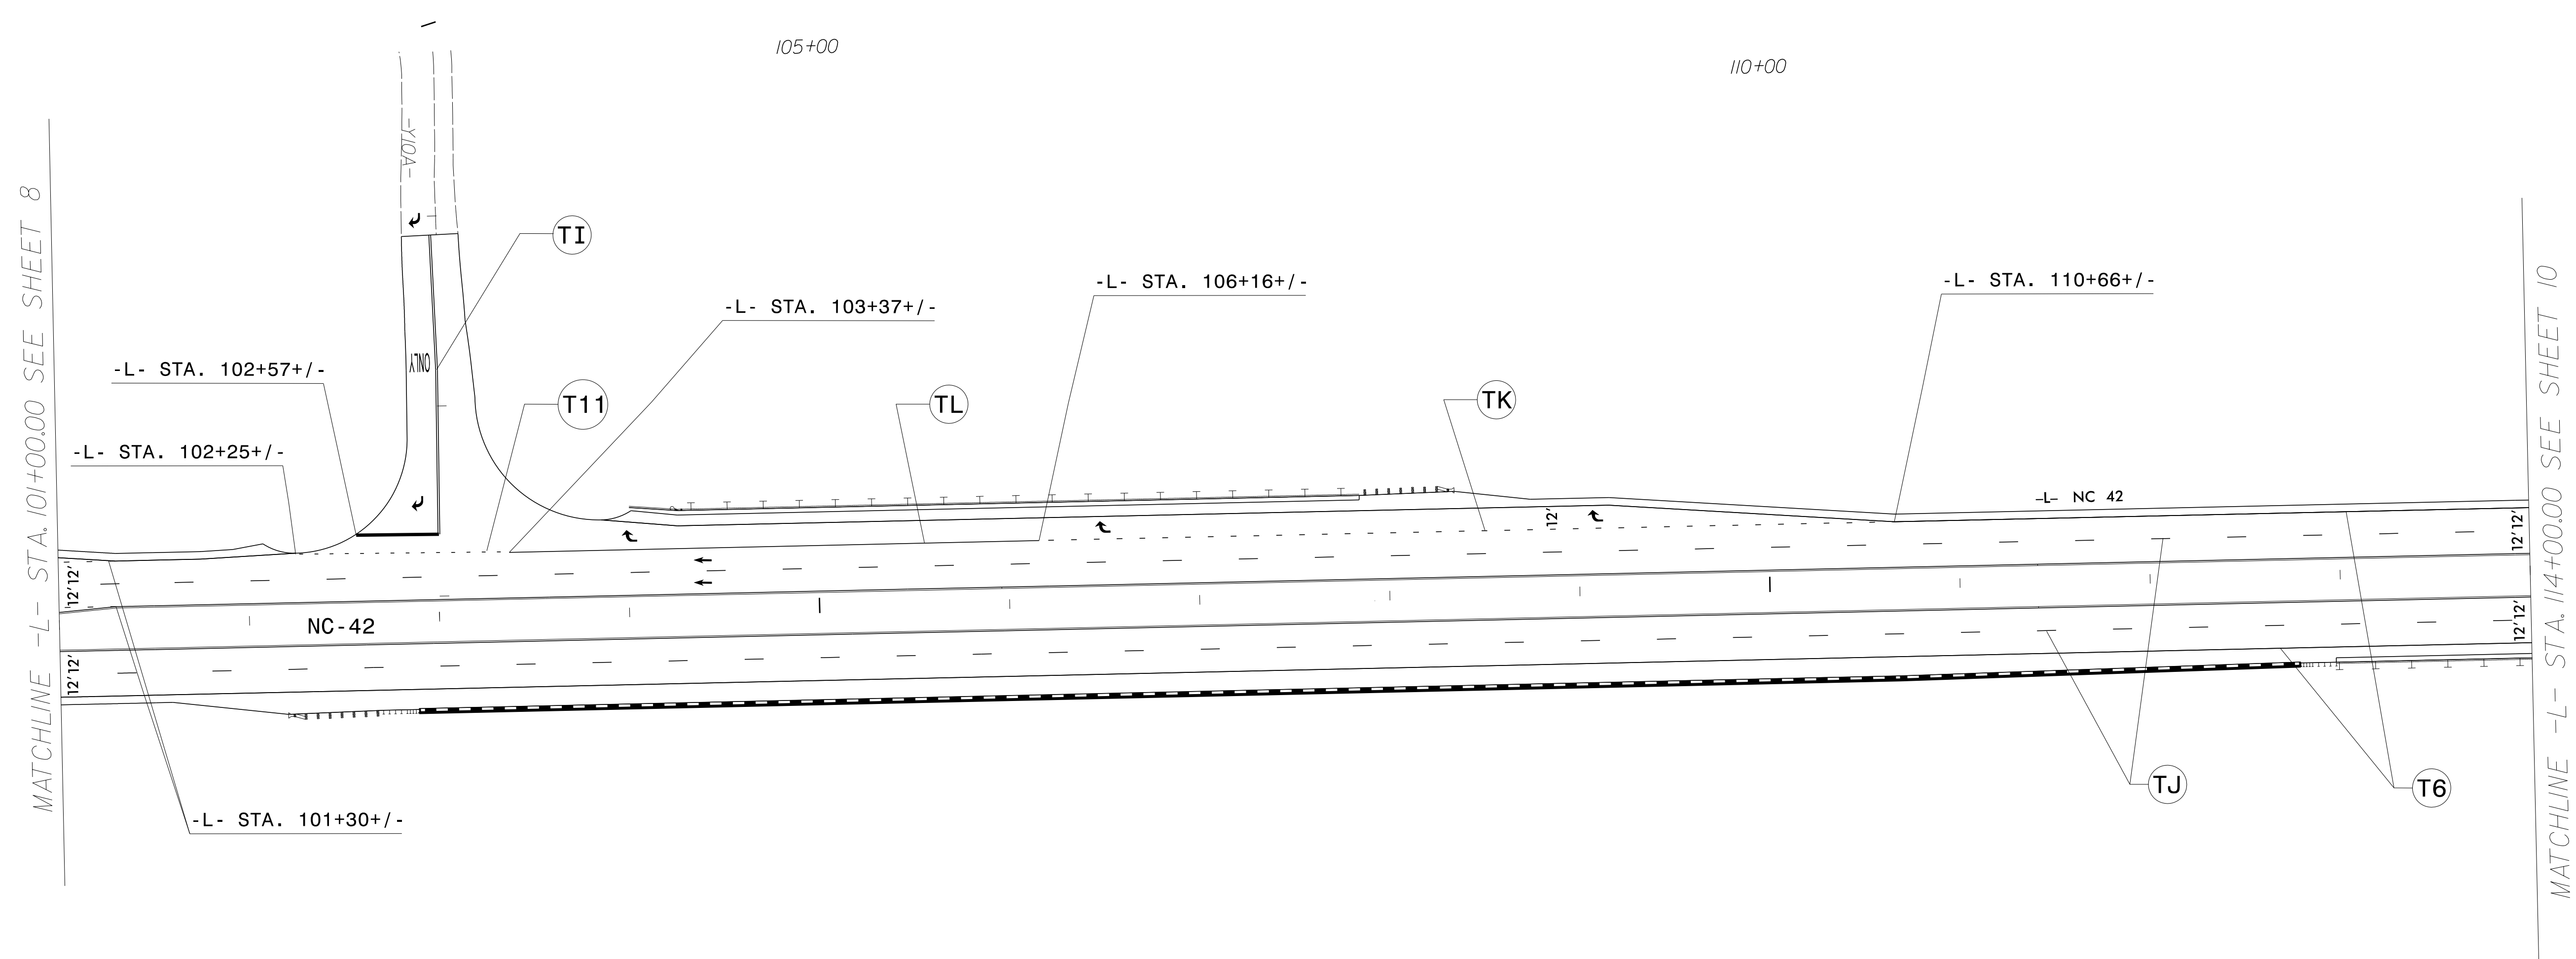

**DOCUMENT NOT CONSIDERED FINAL
 UNLESS ALL SIGNATURES COMPLETED**

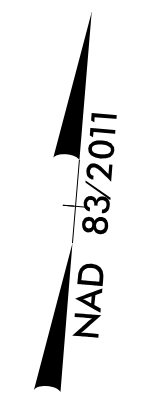

SYMBOL LEGEND	
	UA LEFT ARROW
	UB RIGHT ARROW
	UC STRAIGHT ARROW
	UD COMBO. LEFT/STRAIGHT ARROW
	UE COMBO. RIGHT/STRAIGHT ARROW
	UF COMBO. LEFT/RIGHT ARROW
	UG COMBO. LEFT/RIGHT/STRAIGHT ARROW
	ONLY SCHOOL UI ALPHANUMREIC CHARACTER
	UN 24" YIELD LINE TRIANGLE
	UP MERGE ARROW
	UT U-TURN ARROW

PAVEMENT MARKING DETAIL

06/04/18
 P:\TIP\Projects-R\3825B\Traffic\Signing\CADD\PM Plan\3825b_pmp_psh_s09.dgn
 User:rtward