
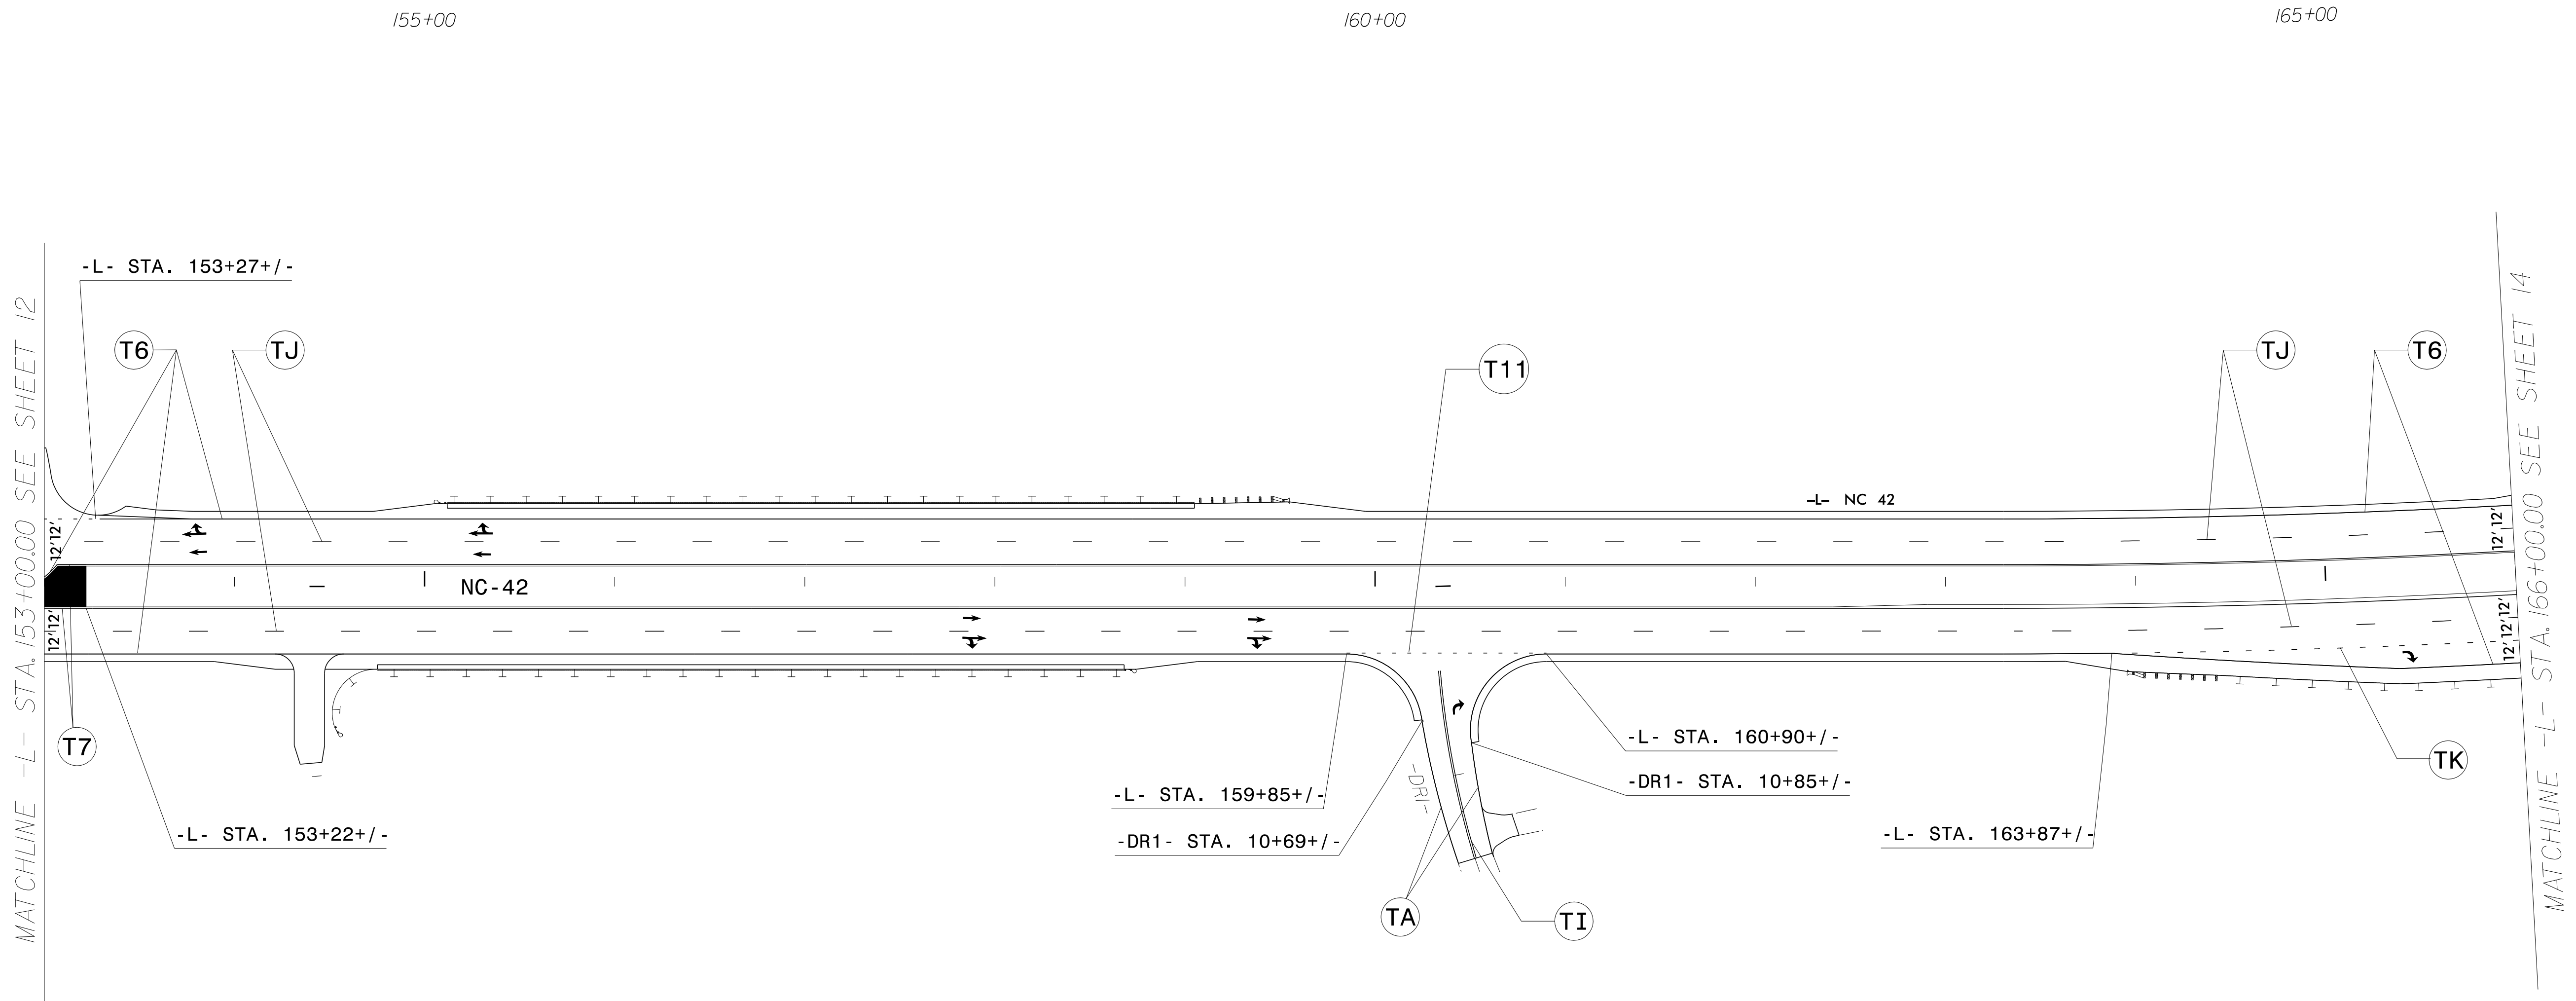


TIP NO. R-3825B	SHEET NO. PMP-13
APPROVED: <i>Osman Alqudwa</i> <small>F32ACSCAP985472...</small> DATE: 6/5/2018	
SEAL 	
DOCUMENT NOT CONSIDERED FINAL UNLESS ALL SIGNATURES COMPLETED	



SYMBOL LEGEND			
	UA LEFT ARROW		UG COMBO. LEFT/RIGHT/STRAIGHT ARROW
	UB RIGHT ARROW		UI ALPHANUMREIC CHARACTER
	UC STRAIGHT ARROW		UN 24" YIELD LINE TRIANGLE
	UD COMBO. LEFT/STRAIGHT ARROW		UP MERGE ARROW
	UE COMBO. RIGHT/STRAIGHT ARROW		UT U-TURN ARROW
	UF COMBO. LEFT/RIGHT ARROW		

PAVEMENT MARKING DETAIL

06/04/18
 P:\TIP\Projects-R\R3825B\Traffic\Signing\CADD\PM Plan\R-3825b_pmp_psh_s13.dgn
 User:rtward