


**DOCUMENT NOT CONSIDERED FINAL
 UNLESS ALL SIGNATURES COMPLETED**

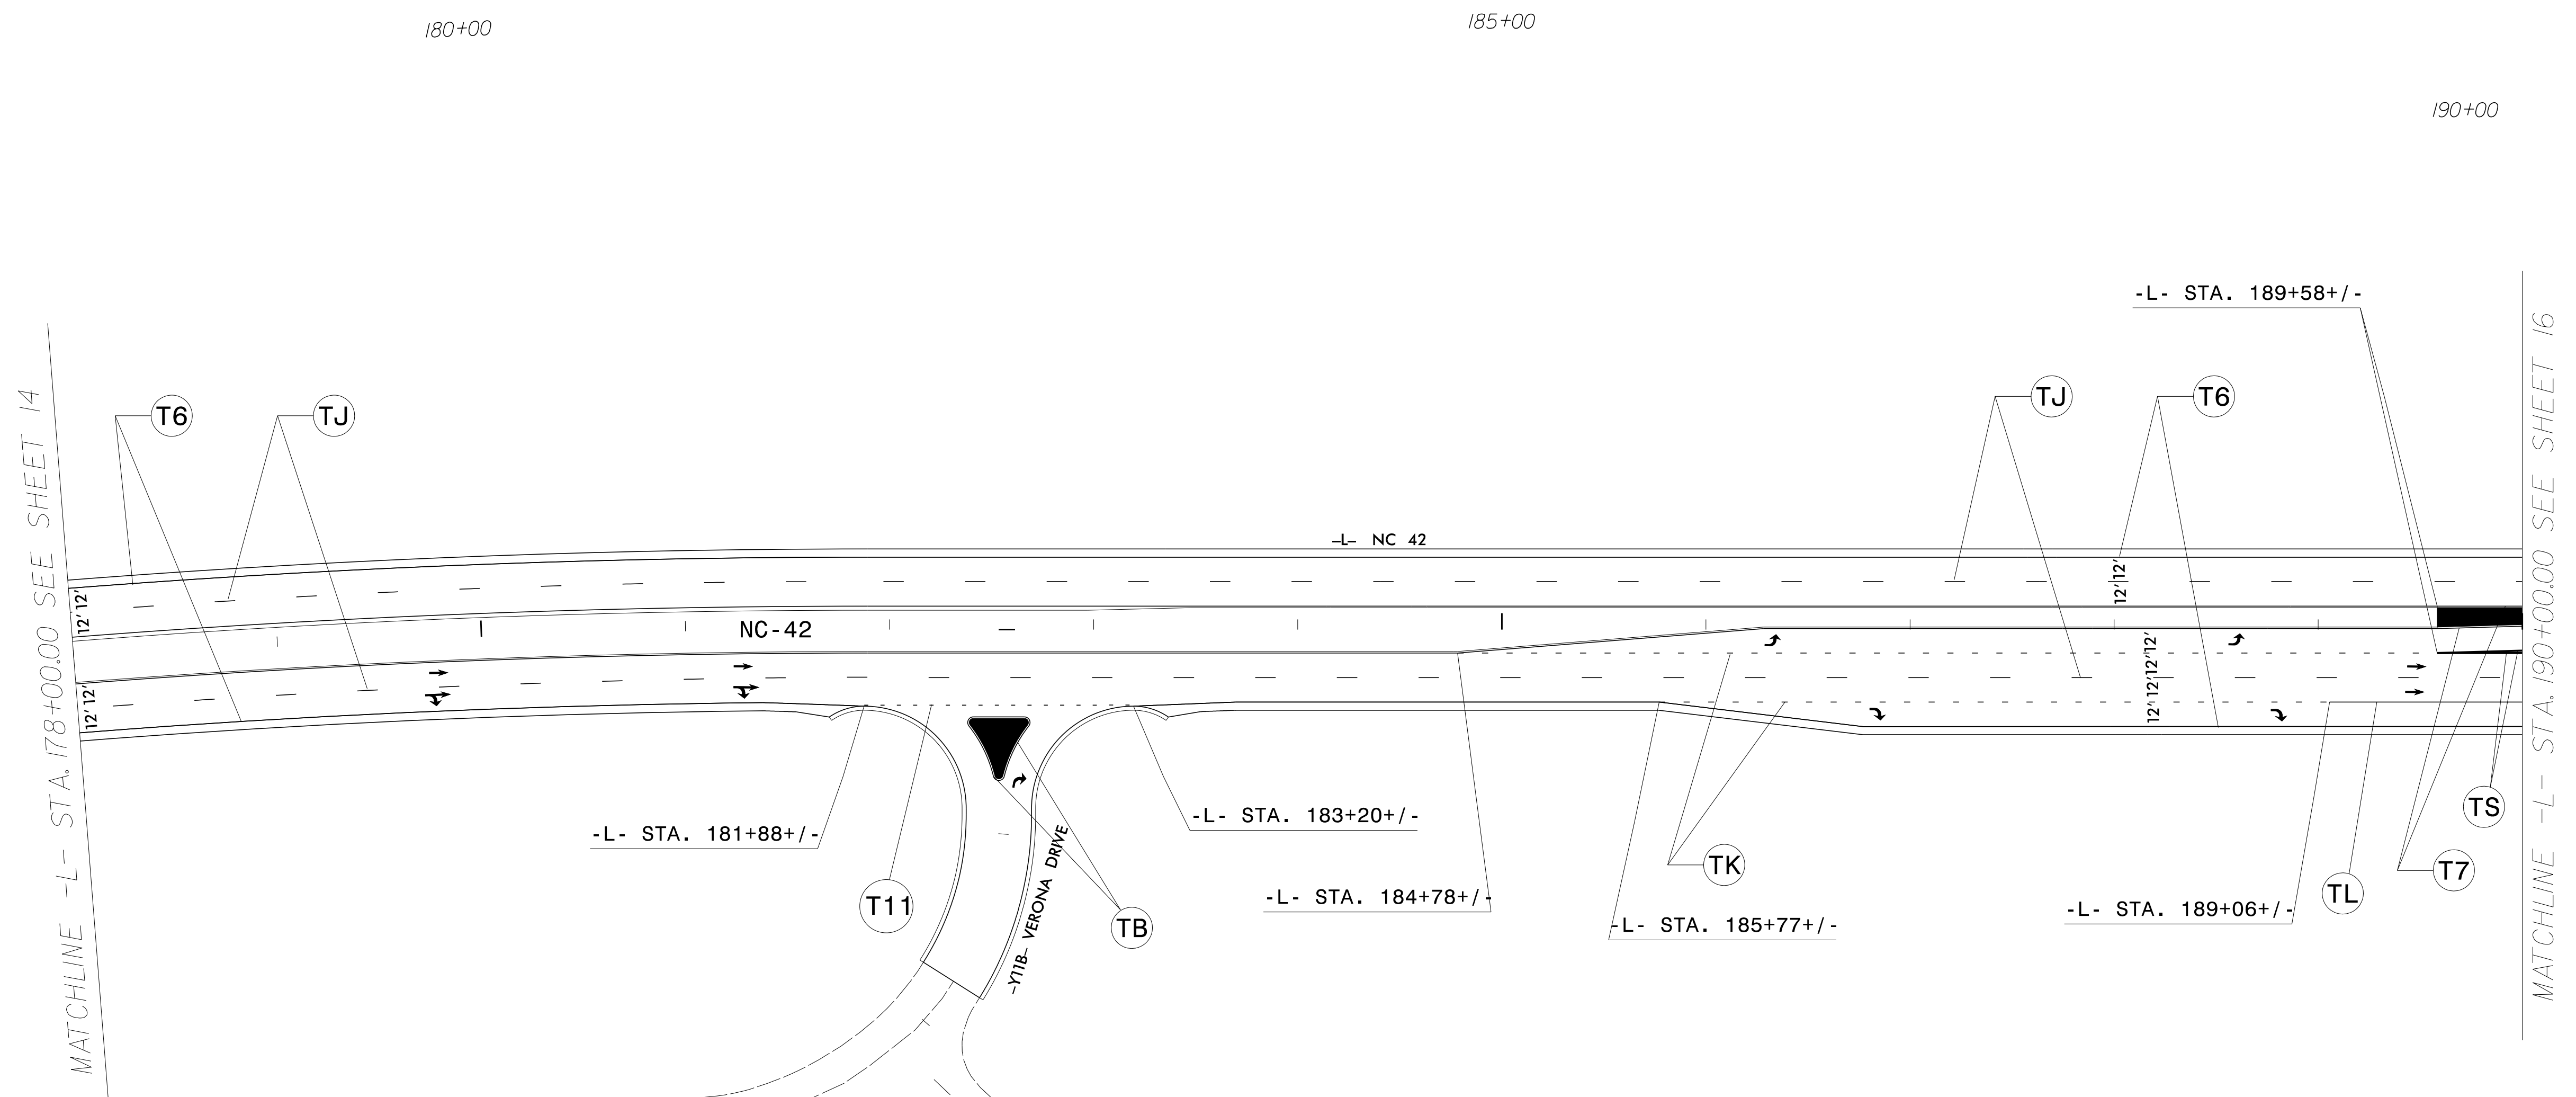

| SYMBOL LEGEND | | | |
|---------------|---------------------------------|----|--------------------------------------|
| UA | LEFT ARROW | UG | COMBO. LEFT/RIGHT/ STRAIGHT ARROW |
| UB | RIGHT ARROW | UI | ALPHANUMERIC CHARACTER |
| UC | STRAIGHT ARROW | UN | 24" YIELD LINE TRIANGLE |
| UD | COMBO. LEFT/ STRAIGHT ARROW | UP | MERGE ARROW |
| UE | COMBO. RIGHT/ STRAIGHT ARROW | UT | U-TURN ARROW |
| UF | COMBO. LEFT/ RIGHT ARROW | | |

PAVEMENT MARKING DETAIL

06/04/18
 P:\TIP\Projects-R\3825B\Traffic\Signing\CADD\PM Plan\3825b_pmp_psh_s15.dgn
 User:rtward