



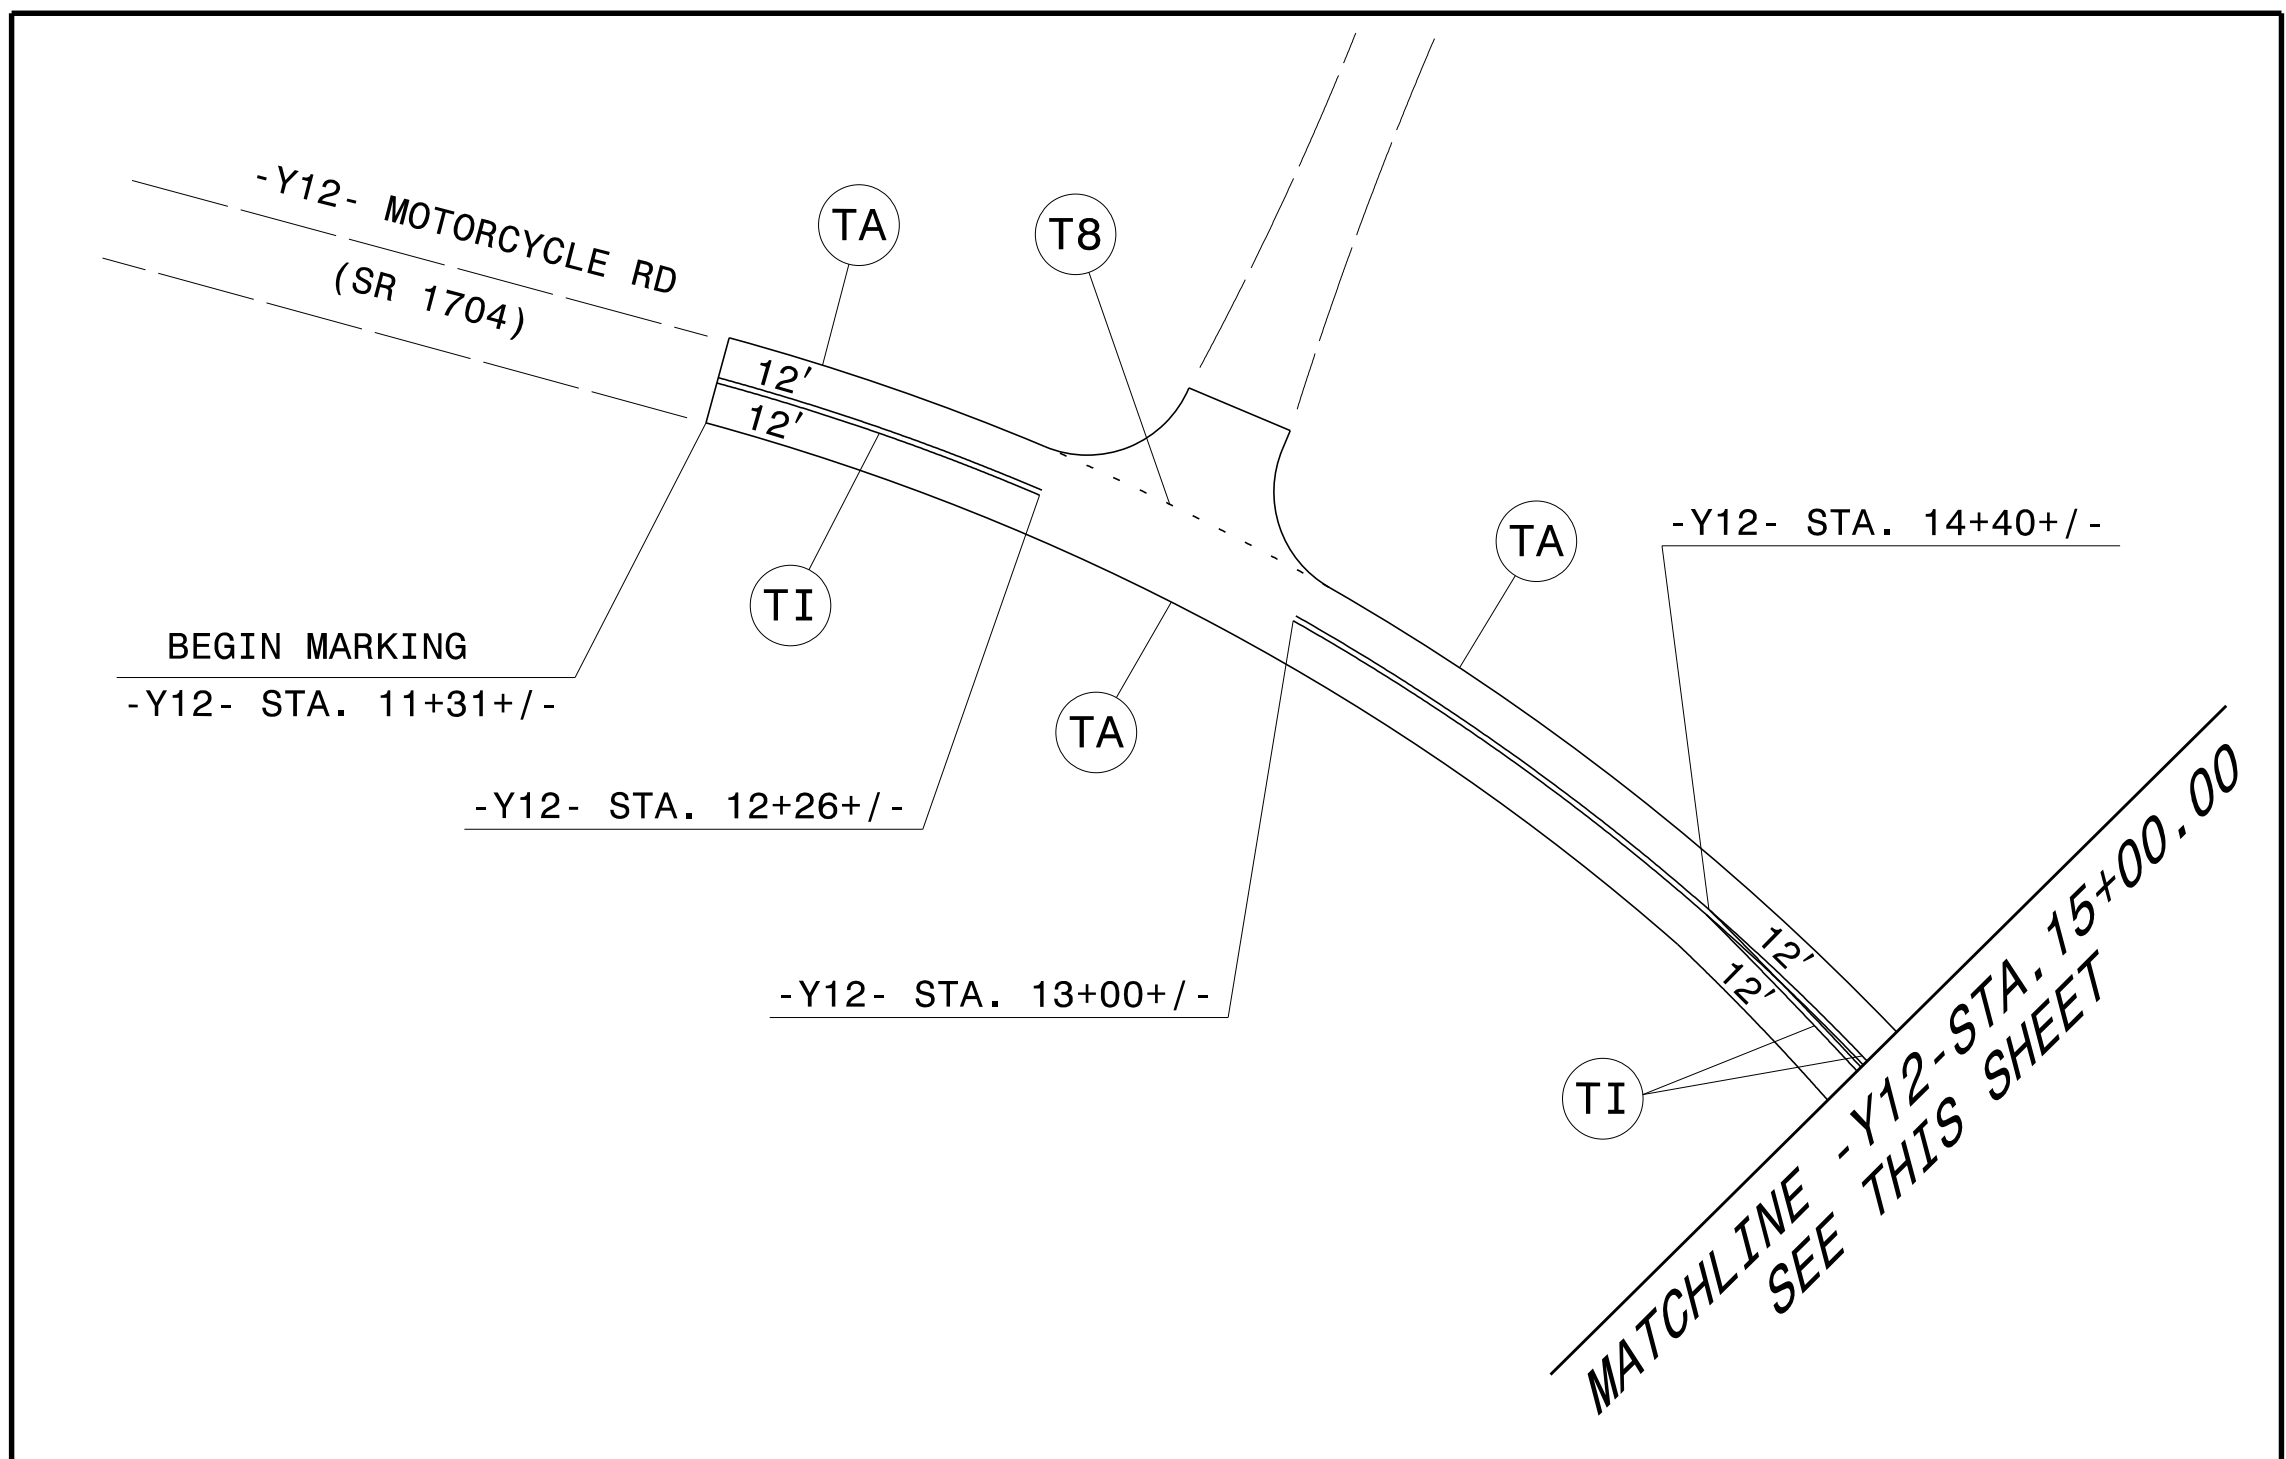

DOCUMENT NOT CONSIDERED FINAL
UNLESS ALL SIGNATURES COMPLETED

01/07/20
ADDED RIGHT TURN LANE TO
-Y11C- AND UPDATED MARKINGS
D. BEARD

02/18/20
CHANGED ALIGNMENT OF -Y12-
AND -Y11C-
D. BEARD

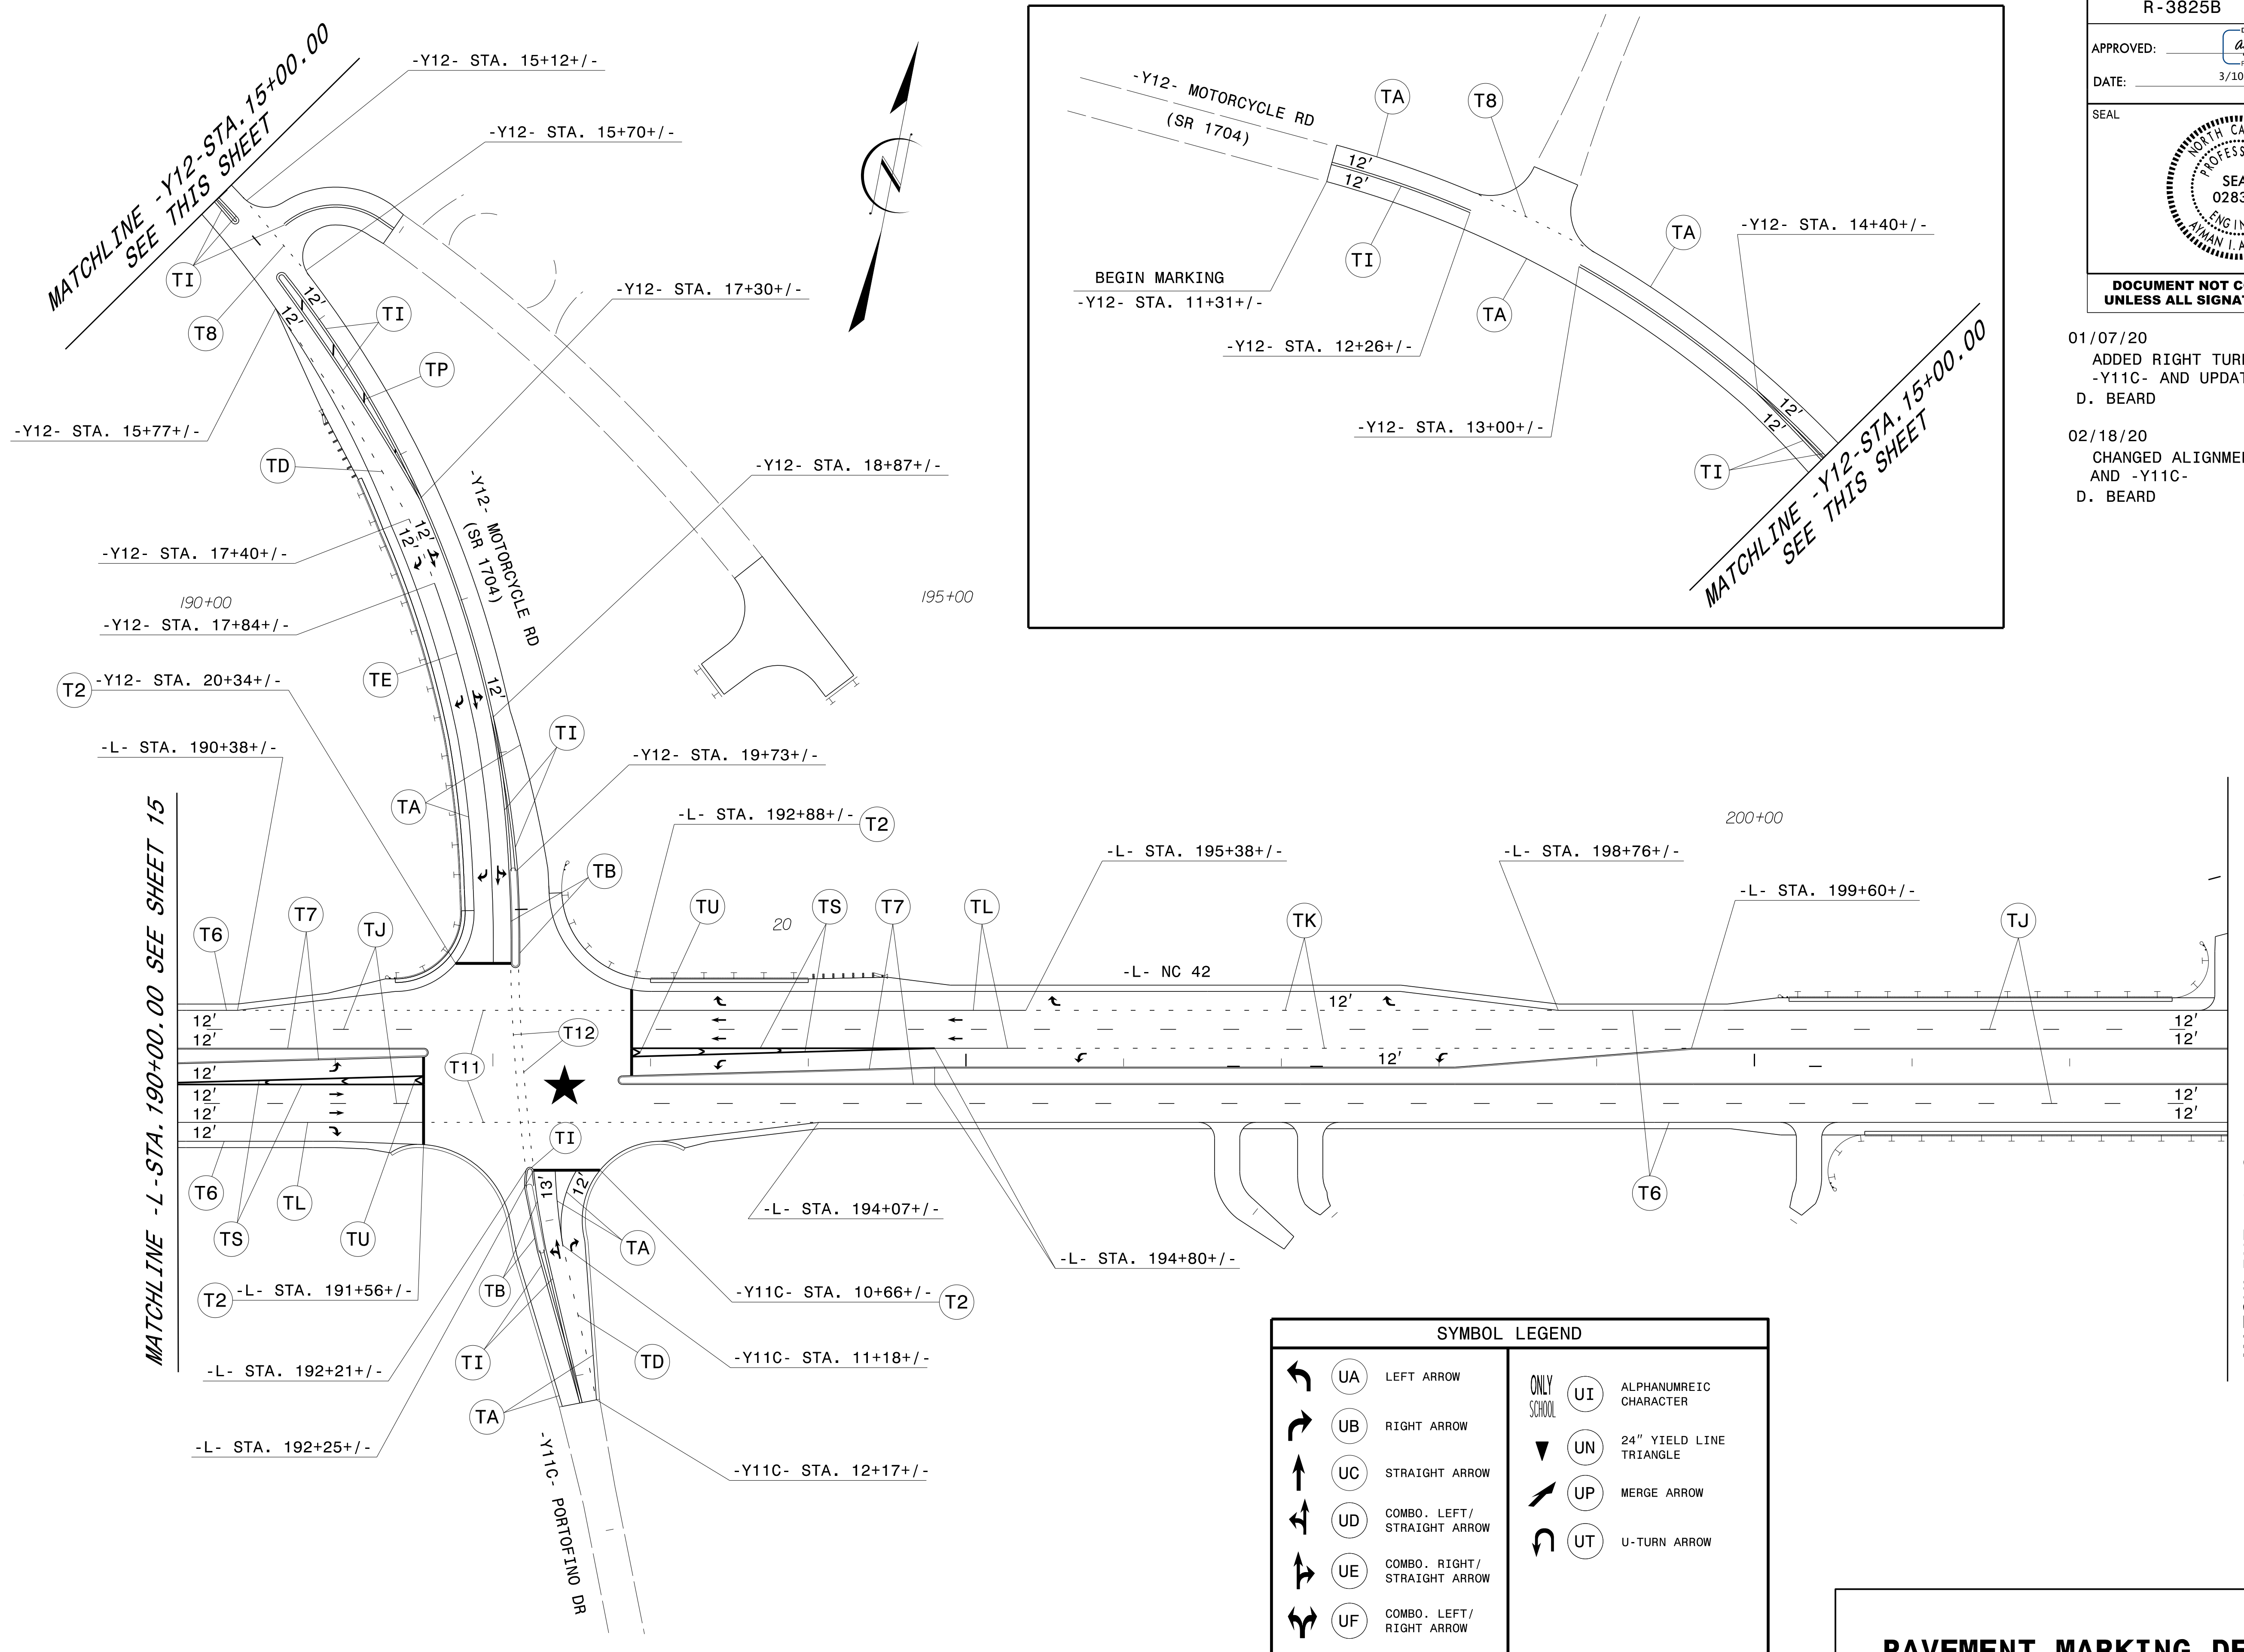

SYMBOL LEGEND	
	UA LEFT ARROW
	UB RIGHT ARROW
	UC STRAIGHT ARROW
	UD COMBO. LEFT/STRAIGHT ARROW
	UE COMBO. RIGHT/STRAIGHT ARROW
	UF COMBO. LEFT/RIGHT ARROW
	ONLY SCHOOL UI ALPHANUMERIC CHARACTER
	UN 24" YIELD LINE TRIANGLE
	UP MERGE ARROW
	UT U-TURN ARROW

PAVEMENT MARKING DETAIL

03/09/20
 P:\TIPR\Projects-R\3825B\Traffic\Signing\CADD\PM Plan\3825b_pmp_psh_s16_REVISED-2.dgn
 User:dhbeard

MATCHLINE -L- STA. 190+00.00 SEE SHEET 15

MATCHLINE -L- STA. 203+00.00 SEE SHEET 17