
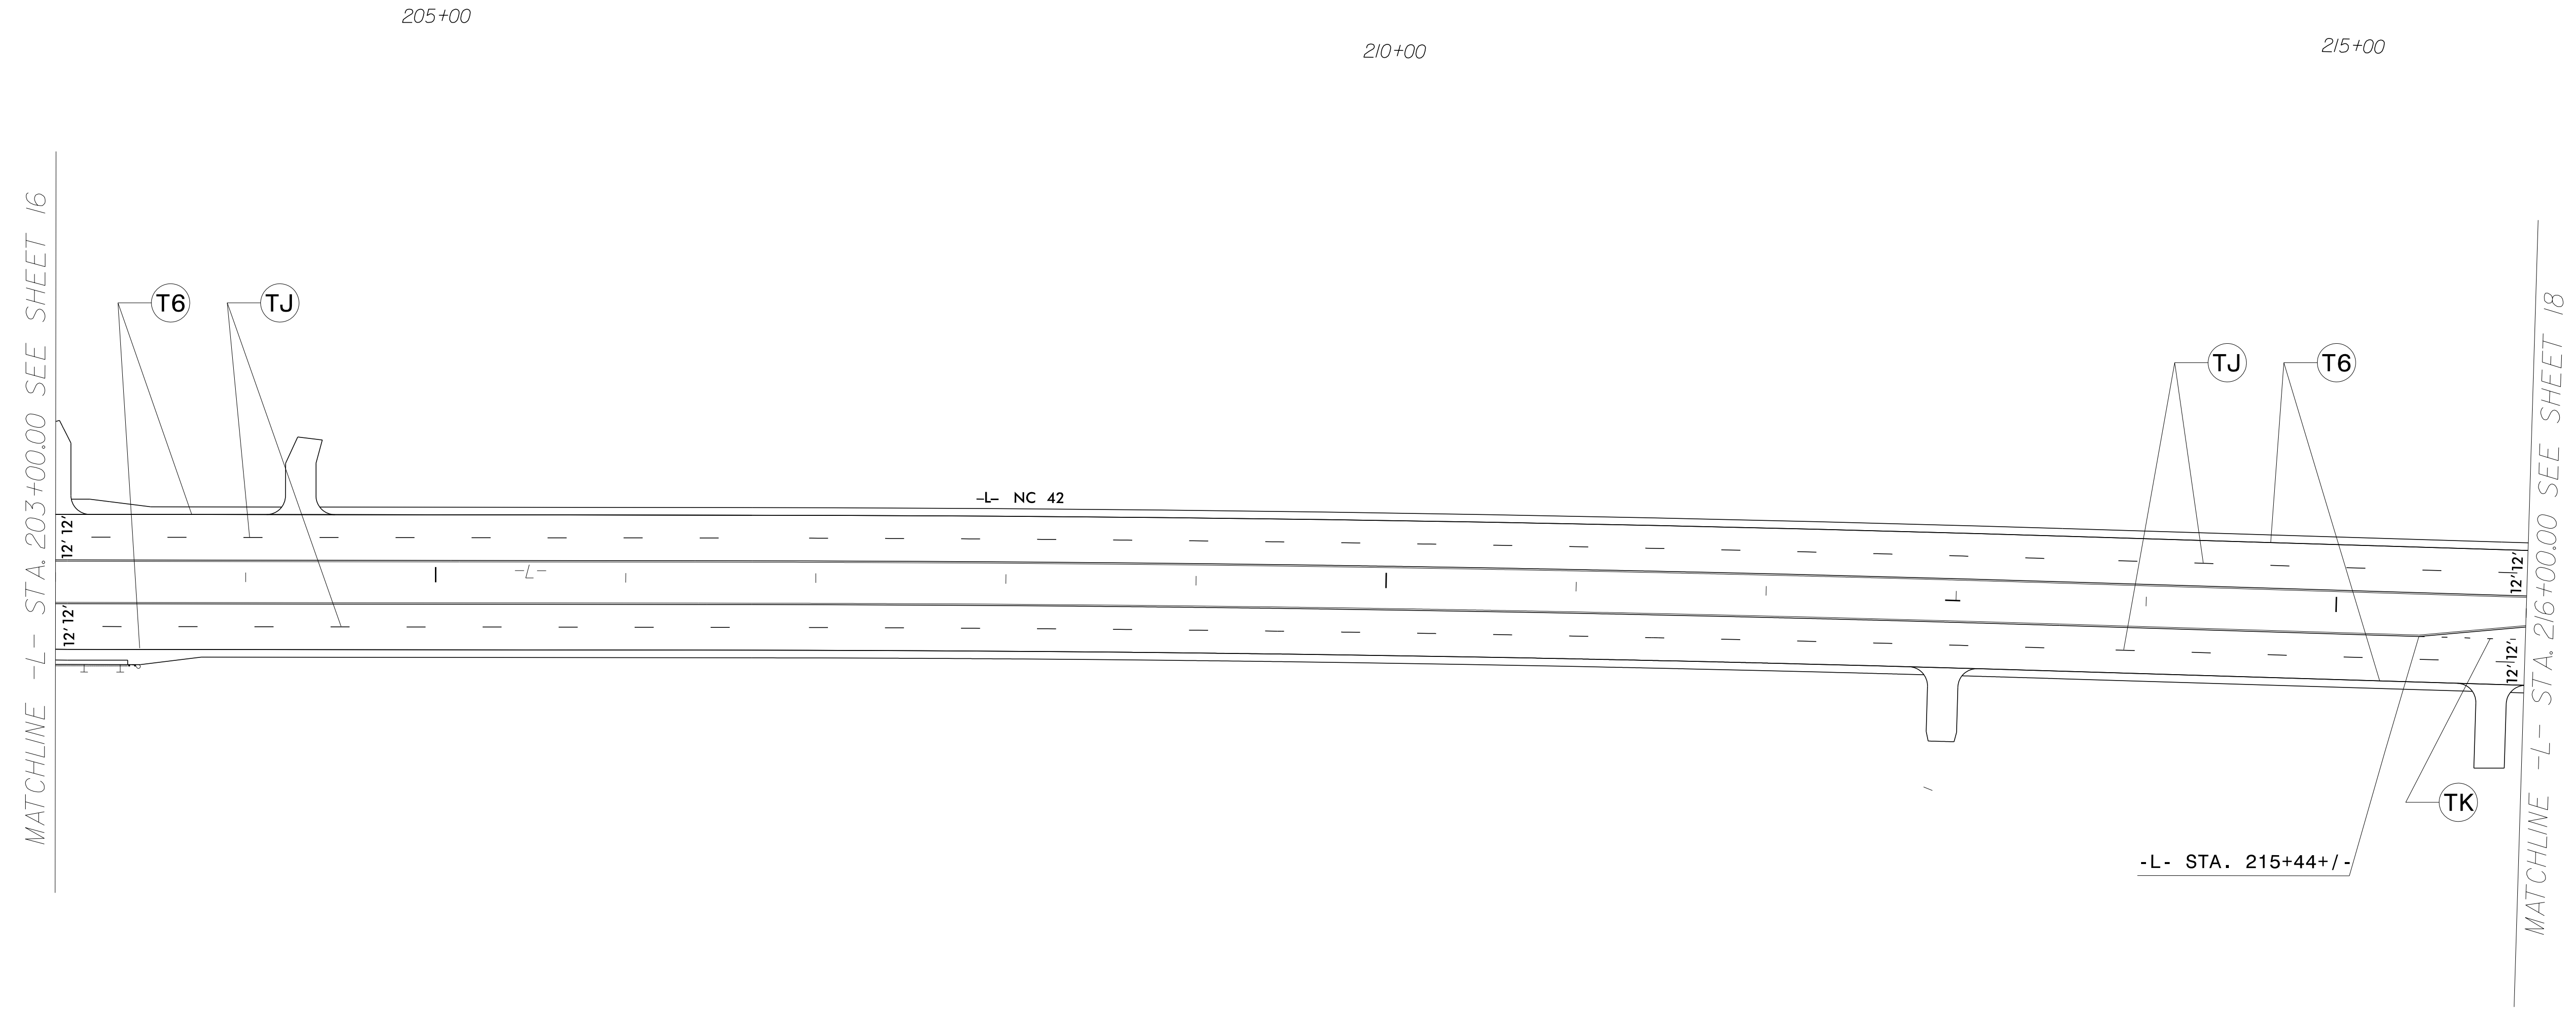
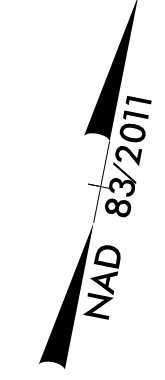


TIP NO. R-3825B	SHEET NO. PMP-17
APPROVED: <i>Uyman Alquodwah</i> <small>F32ACSCAP985472...</small> DATE: 6/5/2018	
SEAL 	
DOCUMENT NOT CONSIDERED FINAL UNLESS ALL SIGNATURES COMPLETED	



SYMBOL LEGEND			
UA	LEFT ARROW	UG	COMBO. LEFT/RIGHT/ STRAIGHT ARROW
UB	RIGHT ARROW	UI	ALPHANUMERIC CHARACTER
UC	STRAIGHT ARROW	UN	24" YIELD LINE TRIANGLE
UD	COMBO. LEFT/ STRAIGHT ARROW	UP	MERGE ARROW
UE	COMBO. RIGHT/ STRAIGHT ARROW	UT	U-TURN ARROW
UF	COMBO. LEFT/ RIGHT ARROW		

PAVEMENT MARKING DETAIL

06/04/18
 P:\TIP\Projects-R\3825B\Traffic\Signing\CADD\PM\Plan\3825b_pmp_psh_s17.dgn
 User:rlward