


SYMBOL LEGEND					
	UA	LEFT ARROW		UG	COMBO. LEFT/RIGHT/STRAIGHT ARROW
	UB	RIGHT ARROW		UI	ALPHANUMERIC CHARACTER
	UC	STRAIGHT ARROW		UN	24" YIELD LINE TRIANGLE
	UD	COMBO. LEFT/STRAIGHT ARROW		UP	MERGE ARROW
	UE	COMBO. RIGHT/STRAIGHT ARROW		UT	U-TURN ARROW
	UF	COMBO. LEFT/RIGHT ARROW			

\*\*DUE TO THE COMPLEX NATURE OF SIDEWALKS AND STREETSCAPE PLANS THE CURB RAMP ARE SHOWN AS A GUIDE. REFER TO THE STREETSCAPE AND ALTERNATE CURB RAMP DESIGNS IN THE ROADWAY PLANS.

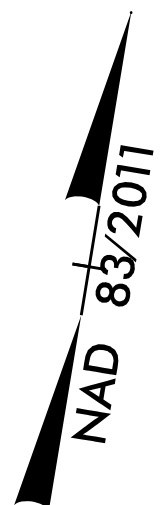

SEAL APPLIES TO THE PLAN REVISION ONLY DATED 11/17/20 AS DESCRIBED BELOW.




DocuSigned by:  
*Michelle Ward* 1/8/2021  
SIGNATURE DATE

DATE	DESCRIPTION	DWG. BY	DES'D BY	REV'D BY
01/08/21	ADDED DUAL LEFT TURN MARKINGS ON -DRW27-. REVISED STOP BARS AND CROSSWALKS ON -L- AND -Y12A- DUE TO DESIGN REVISIONS. CURB RAMP REVISED IN ALL FOUR QUADRANTS OF THE INTERSECTION. REVISED MARKINGS AND CURB RAMP DUE TO DESIGN CHANGE OF TURN OUT AT -L- 228+25+/-.	CCH	CCH	MW

NOT A CERTIFIED DOCUMENT AS TO THE ORIGINAL DOCUMENT BUT ONLY AS TO THE REVISIONS - THIS DOCUMENT ORIGINALLY ISSUED AND SEALED BY AYMAN I. ALQUDWAH, 028387, ON 6/5/2018. THIS DOCUMENT IS ONLY CERTIFIED AS TO THE REVISIONS.

**DOCUMENT NOT CONSIDERED FINAL UNLESS ALL SIGNATURES COMPLETED**

10/15/19 - ADDED MARKINGS FOR RIGHT TURN LANE AT -L- STA. 224+35+/-  
D. BEARD

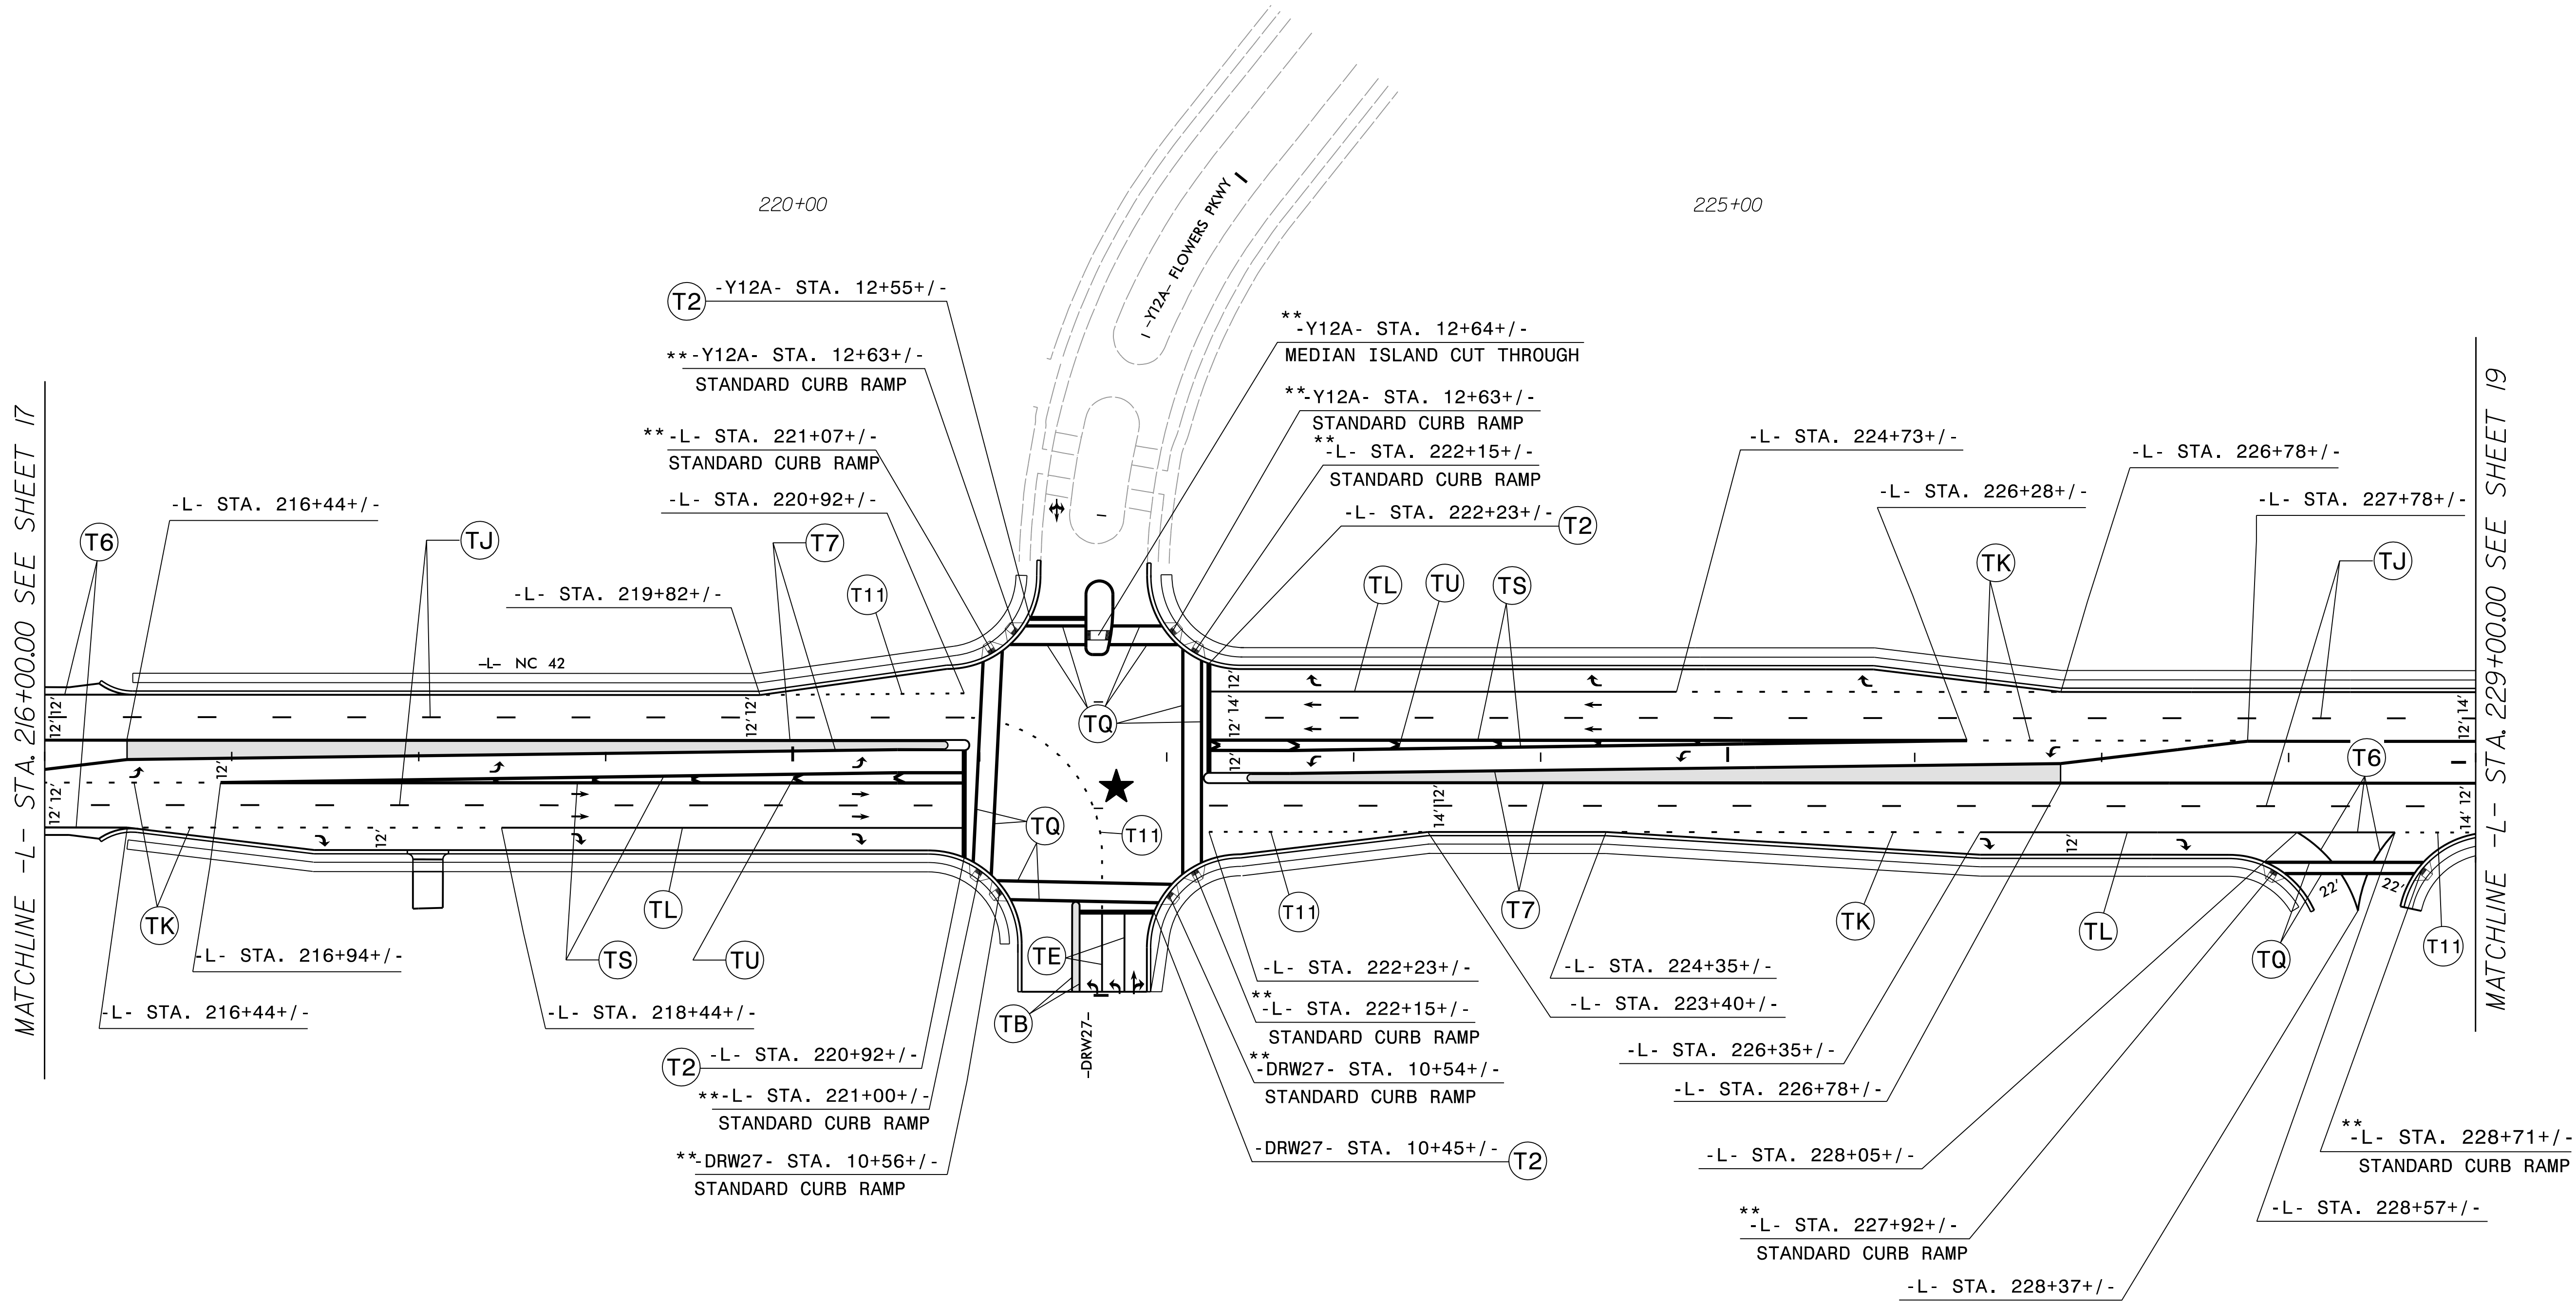

MATCHLINE -L- STA. 216+00.00 SEE SHEET 17

MATCHLINE -L- STA. 229+00.00 SEE SHEET 19

1/8/2021  
c:\pwworking\king\east01\dl1812251\3825b\_pmp\_psh\_sl18\_REVISED-2.dgn  
5:18:47 AM

**PAVEMENT MARKING DETAIL**