



APPROVED: *Osman Alqudwah*
F32ACSCAF985472
 DATE: 6/5/2018

SEAL

**DOCUMENT NOT CONSIDERED FINAL
UNLESS ALL SIGNATURES COMPLETED**

| SYMBOL LEGEND | | | | | |
|---------------|----|---------------------------------|--|----|--------------------------------------|
| | UA | LEFT ARROW | | UG | COMBO. LEFT/RIGHT/ STRAIGHT ARROW |
| | UB | RIGHT ARROW | | UI | ALPHANUMERIC CHARACTER |
| | UC | STRAIGHT ARROW | | UN | 24" YIELD LINE TRIANGLE |
| | UD | COMBO. LEFT/ STRAIGHT ARROW | | UP | MERGE ARROW |
| | UE | COMBO. RIGHT/ STRAIGHT ARROW | | UT | U-TURN ARROW |
| | UF | COMBO. LEFT/ RIGHT ARROW | | | |

**DUE TO THE COMPLEX NATURE OF SIDEWALKS AND STREETScape PLANS THE CURB RAMPS ARE SHOWN AS A GUIDE. REFER TO THE STREETScape AND ALTERNATE CURB RAMP DESIGNS IN THE ROADWAY PLANS.

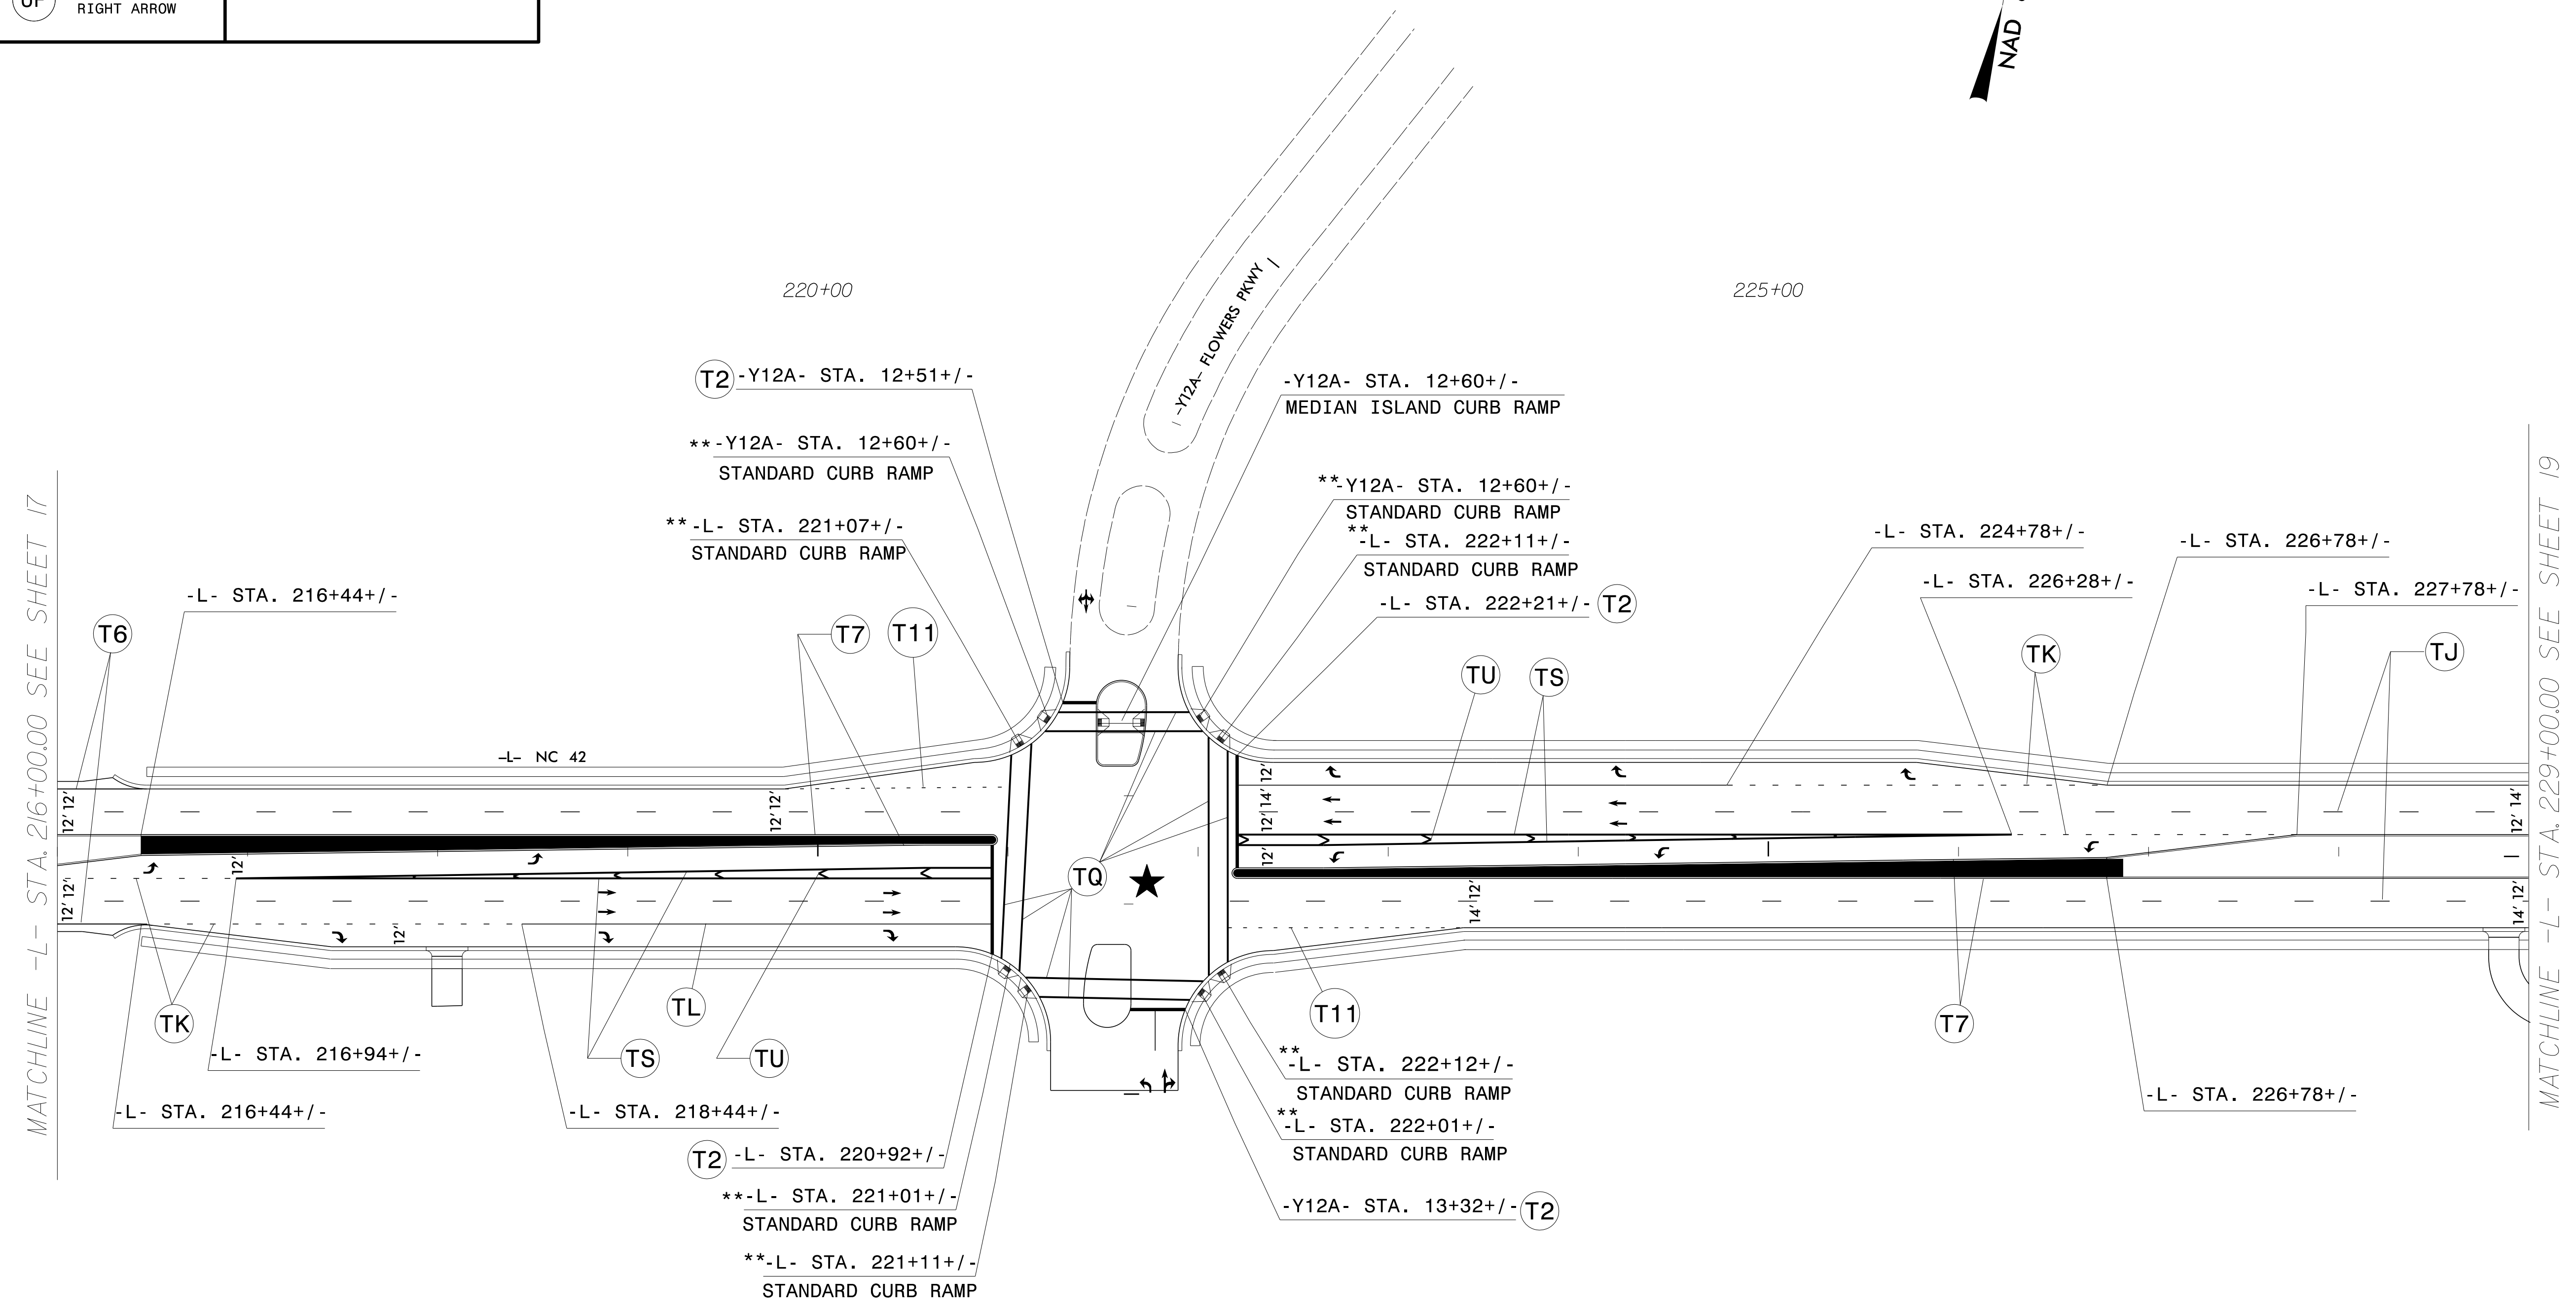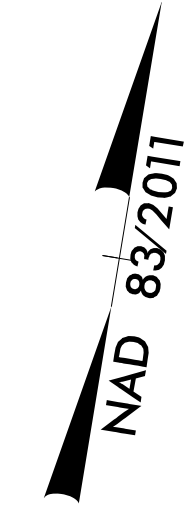

06/04/18
 P:\TIP\Projects-R\R3825B\Traffic\Signing\CADD\PM Plan\R-3825b_pmp_psh_slb.dgn
 User:rtward

PAVEMENT MARKING DETAIL