
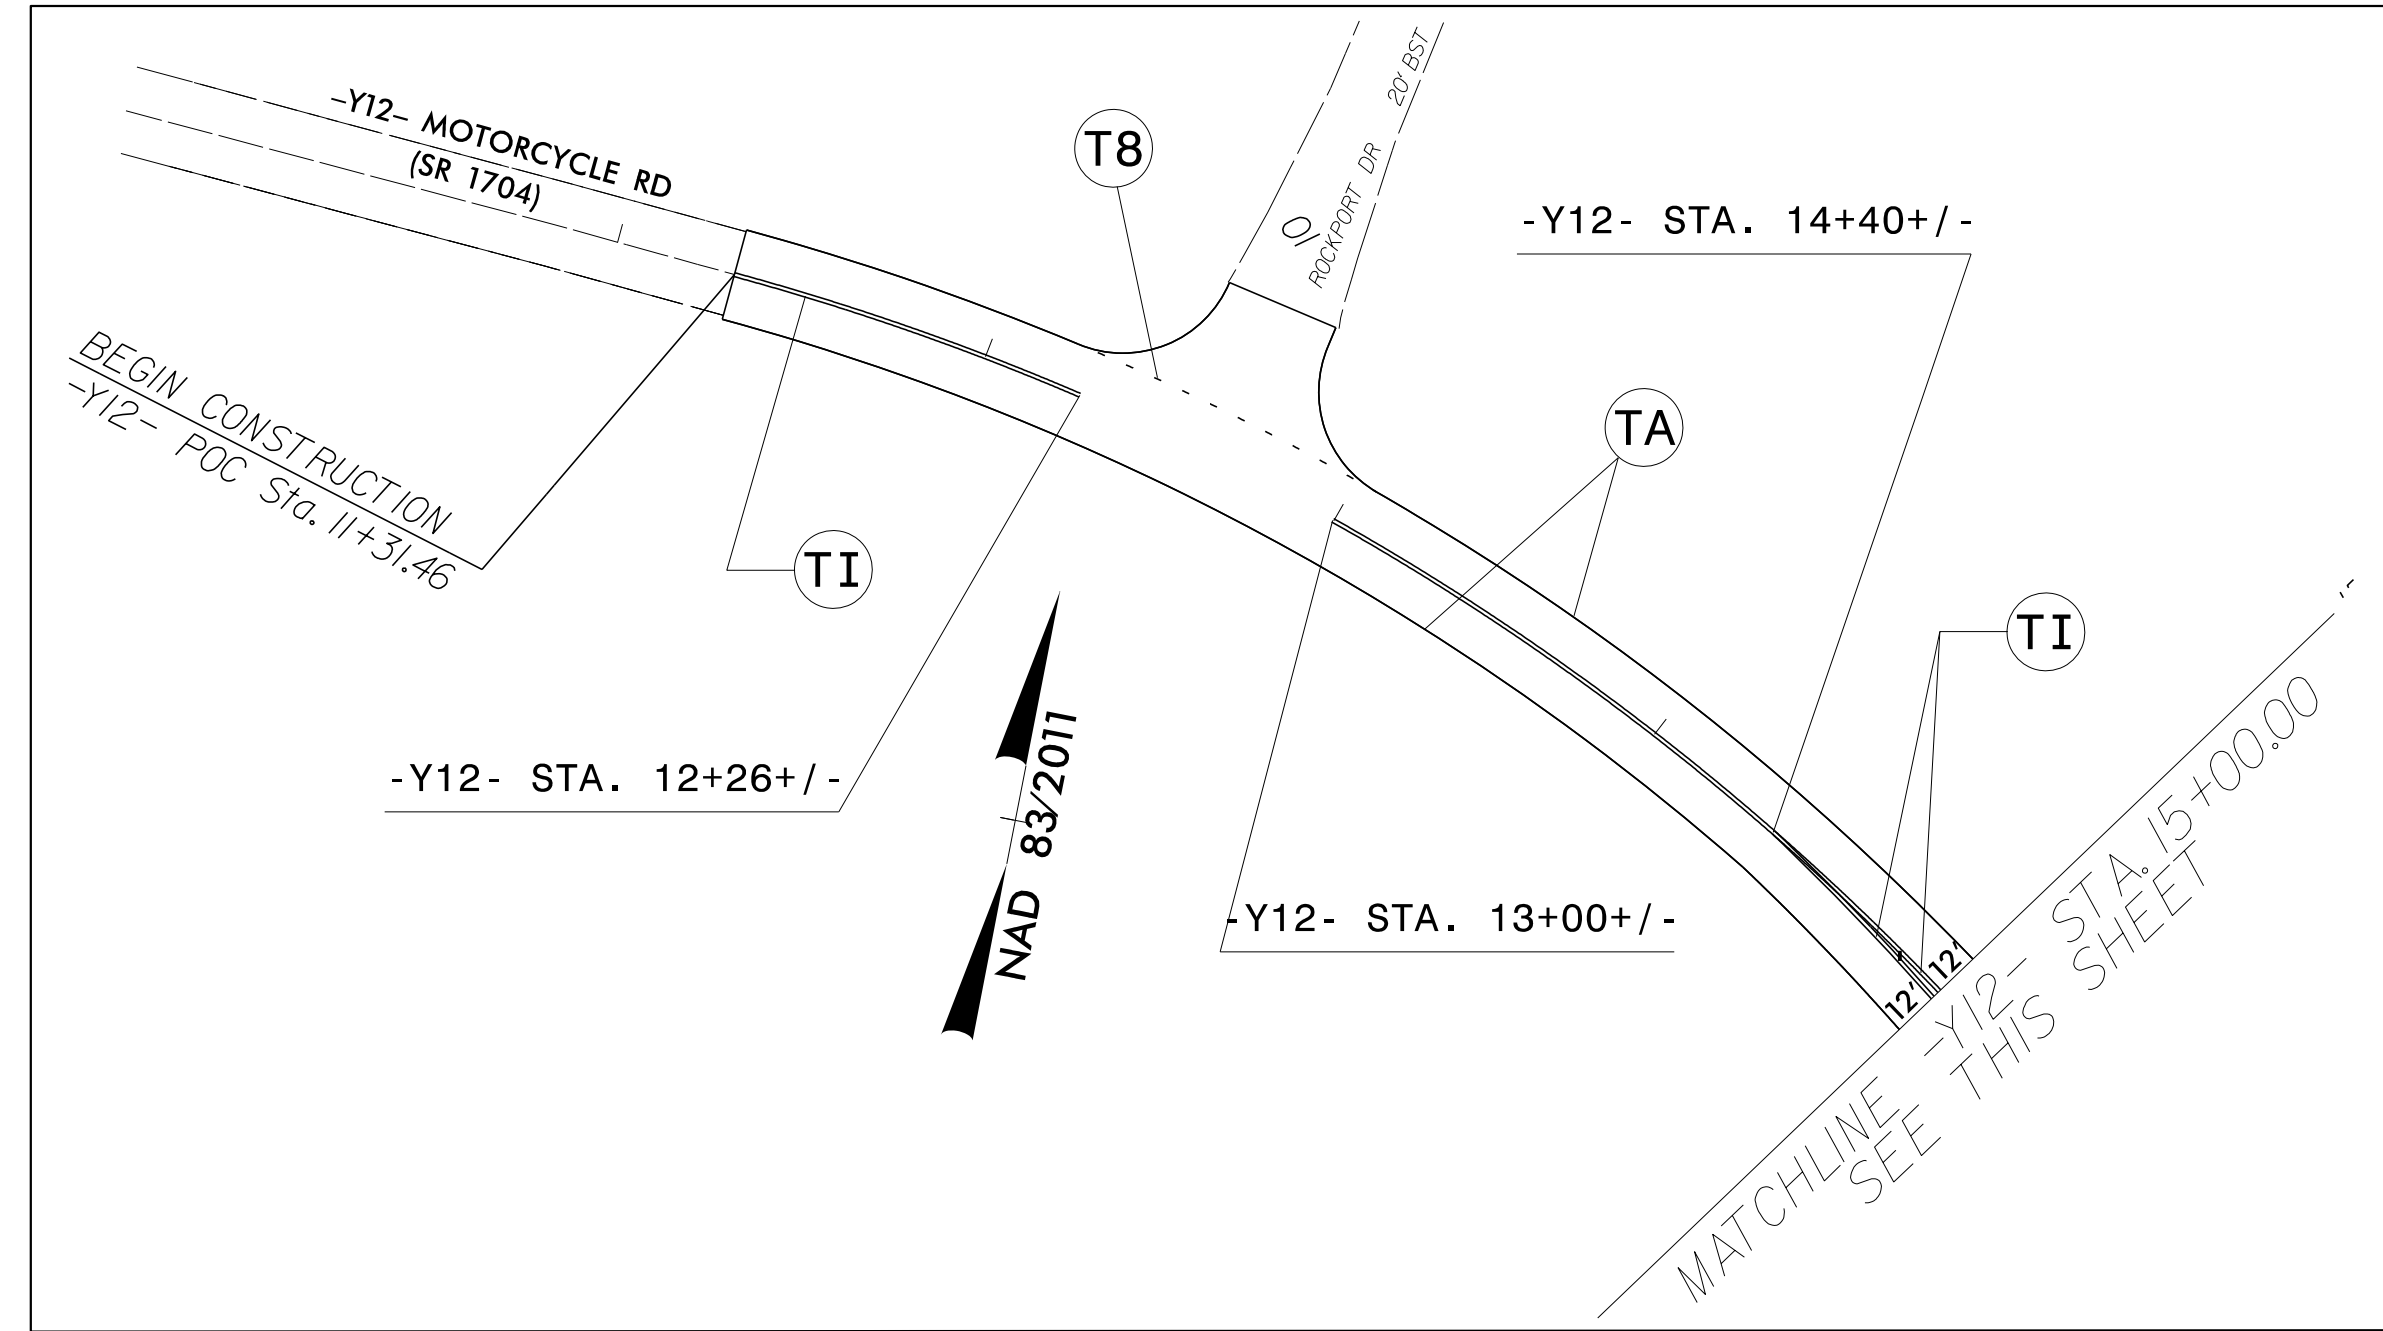


SEAL

**DOCUMENT NOT CONSIDERED FINAL
 UNLESS ALL SIGNATURES COMPLETED**

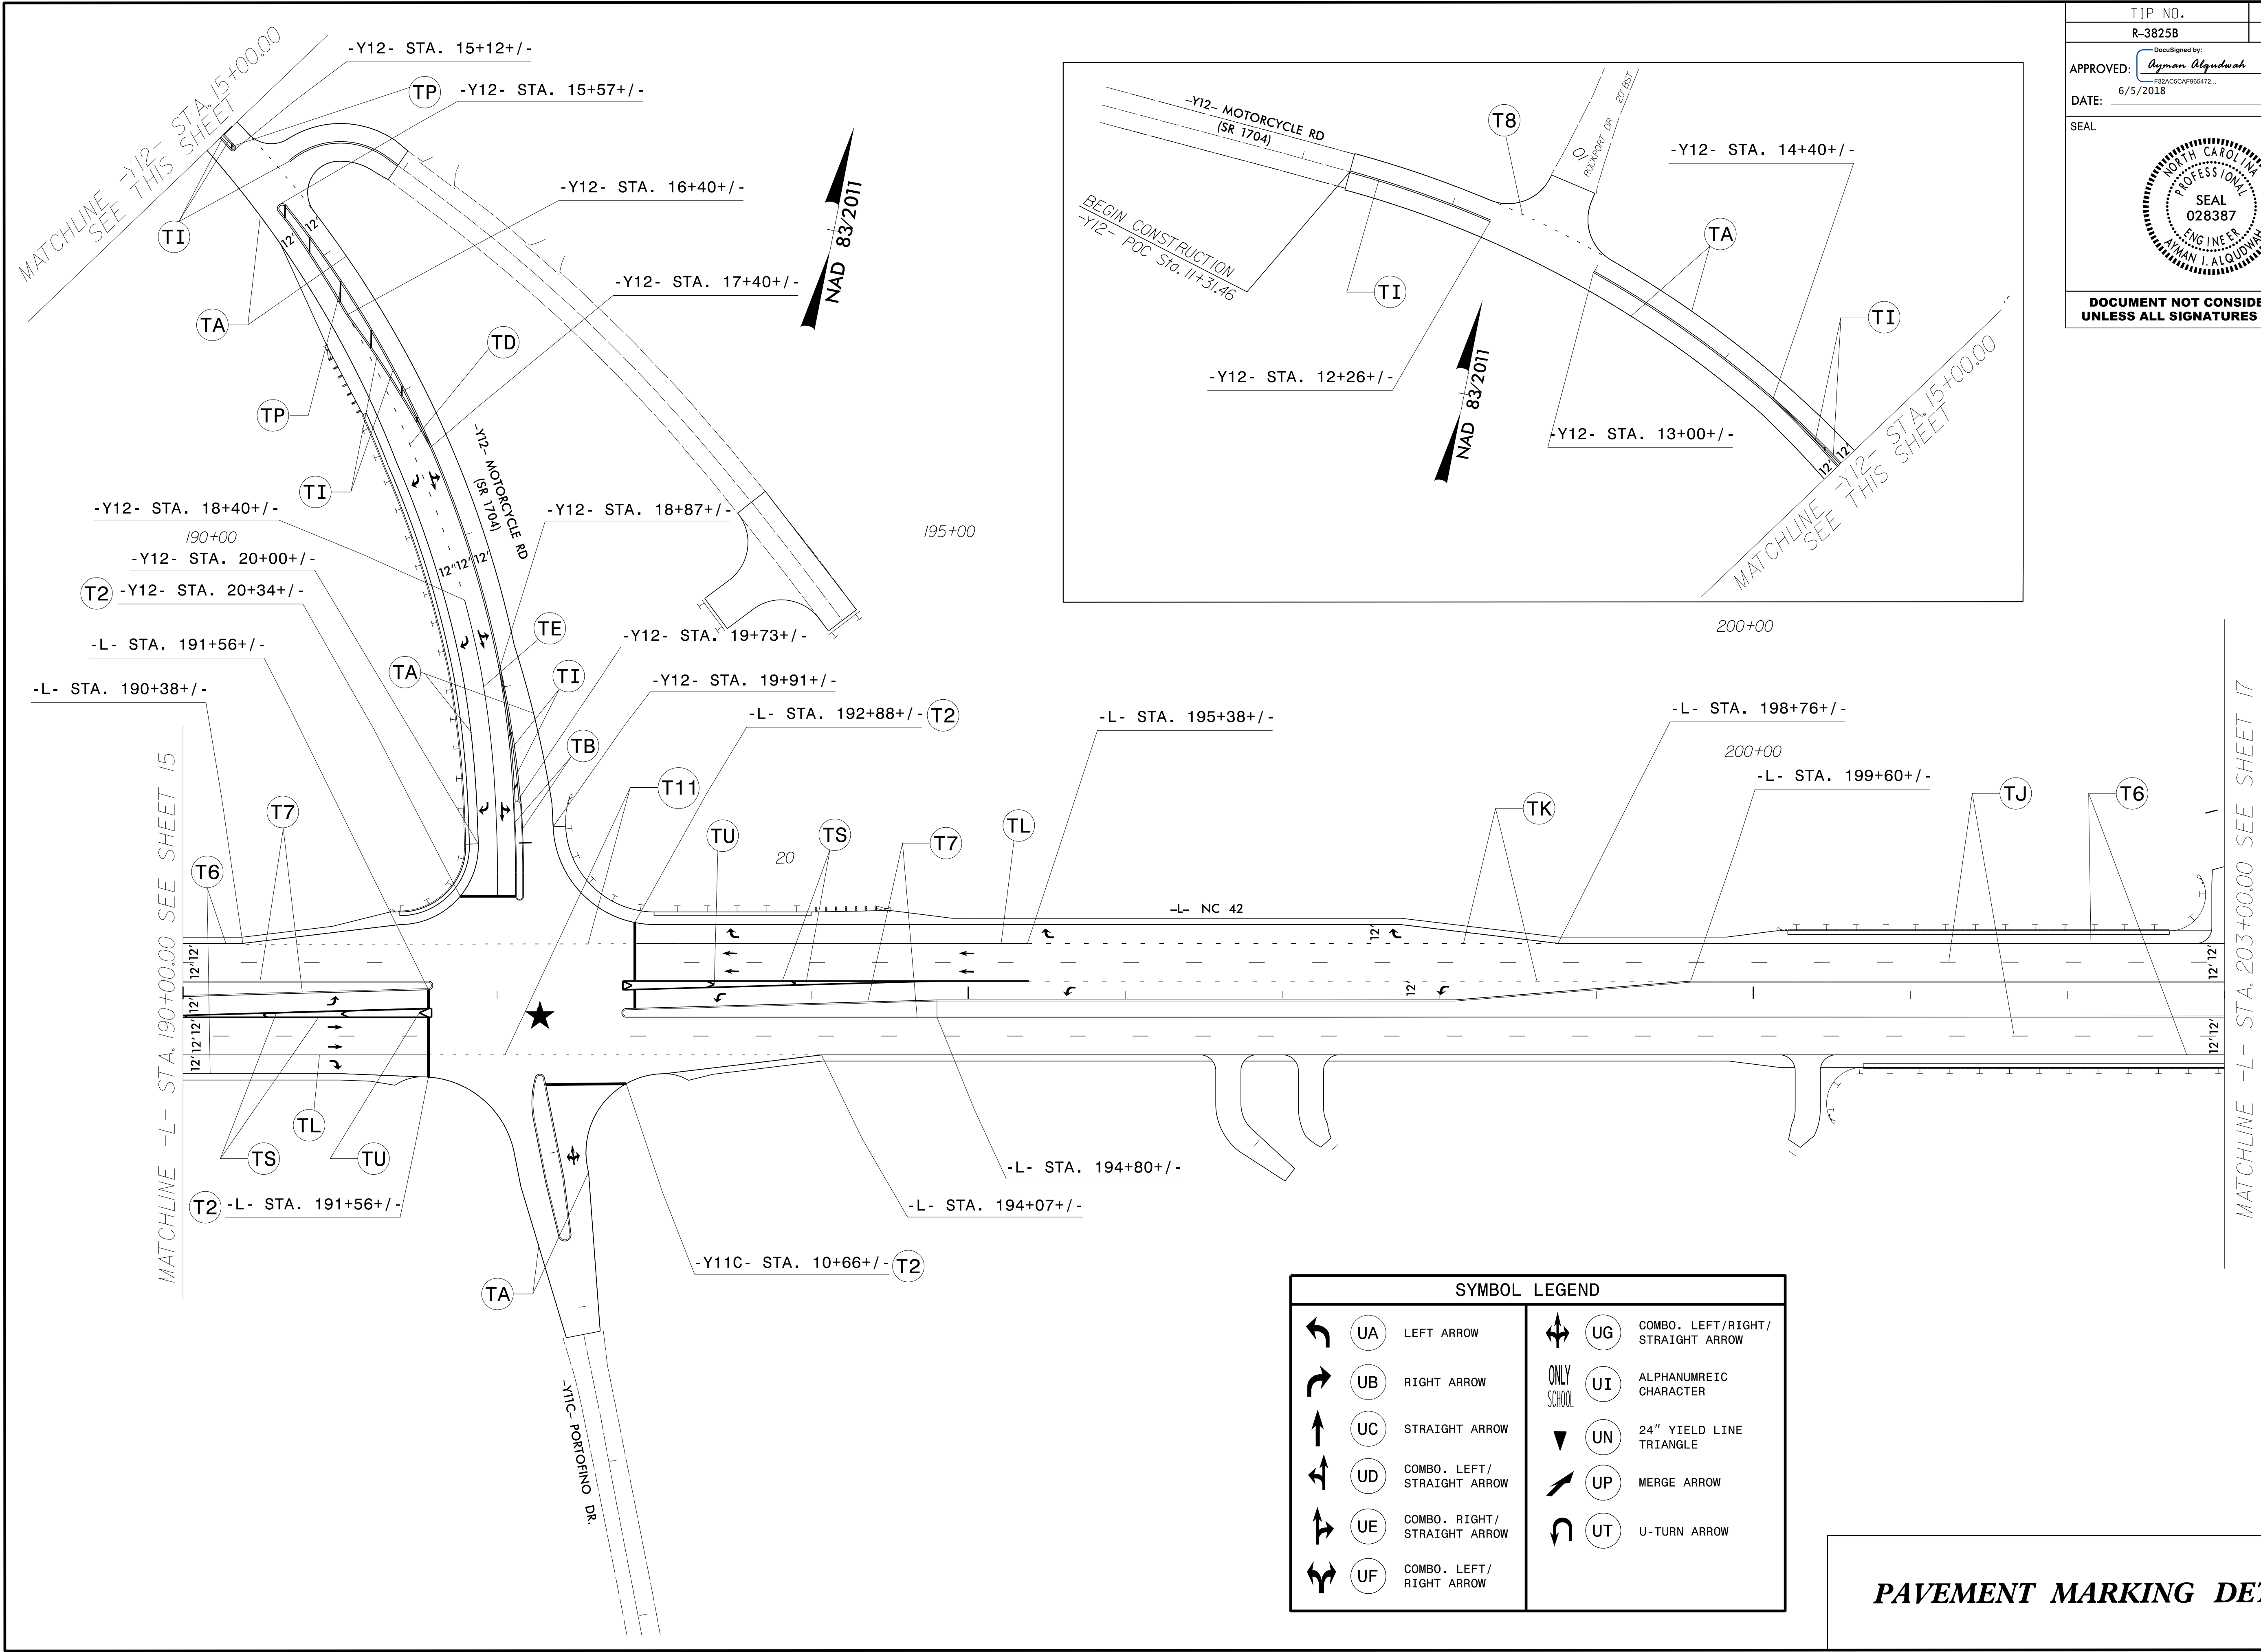

06/04/18
 P:\TIP\Projects-R\R3825B\Traffic\Signing\CADD\PM Plan\R-3825b_pmp_psh_slb.dgn
 User:rtward

| SYMBOL LEGEND | |
|---------------|---------------------------------------|
| | UA LEFT ARROW |
| | UB RIGHT ARROW |
| | UC STRAIGHT ARROW |
| | UD COMBO. LEFT/STRAIGHT ARROW |
| | UE COMBO. RIGHT/STRAIGHT ARROW |
| | UF COMBO. LEFT/RIGHT ARROW |
| | UG COMBO. LEFT/RIGHT/STRAIGHT ARROW |
| | ONLY SCHOOL UI ALPHANUMREIC CHARACTER |
| | UN 24" YIELD LINE TRIANGLE |
| | UP MERGE ARROW |
| | UT U-TURN ARROW |

PAVEMENT MARKING DETAIL

MATCHLINE -L- STA. 190+00.00 SEE SHEET 15

MATCHLINE -L- STA. 203+00.00 SEE SHEET 17