

APPROVED: *Ayman Alqudwah*
DocuSigned by:
 Ayman Alqudwah
 F32AC5CAF68472
 10/16/2019


DATE: 10/16/2019




**DOCUMENT NOT CONSIDERED FINAL
 UNLESS ALL SIGNATURES COMPLETED**

****DUE TO THE COMPLEX NATURE OF SIDEWALKS AND STREETScape PLANS THE CURB RAMPS ARE SHOWN AS A GUIDE. REFER TO THE STREETScape AND ALTERNATE CURB RAMP DESIGNS IN THE ROADWAY PLANS.**

SYMBOL LEGEND					
	UA	LEFT ARROW		UG	COMBO. LEFT/RIGHT/ STRAIGHT ARROW
	UB	RIGHT ARROW		UI	ALPHANUMERIC CHARACTER
	UC	STRAIGHT ARROW		UN	24" YIELD LINE TRIANGLE
	UD	COMBO. LEFT/ STRAIGHT ARROW		UP	MERGE ARROW
	UE	COMBO. RIGHT/ STRAIGHT ARROW		UT	U-TURN ARROW
	UF	COMBO. LEFT/ RIGHT ARROW			

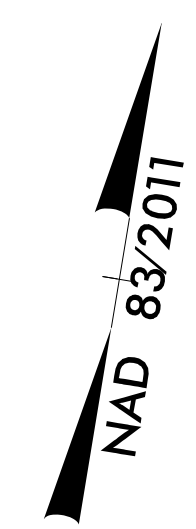

10/15/19 - ADDED MARKINGS FOR RIGHT TURN LANE AT -L- STA. 224+35+/-
 D. BEARD

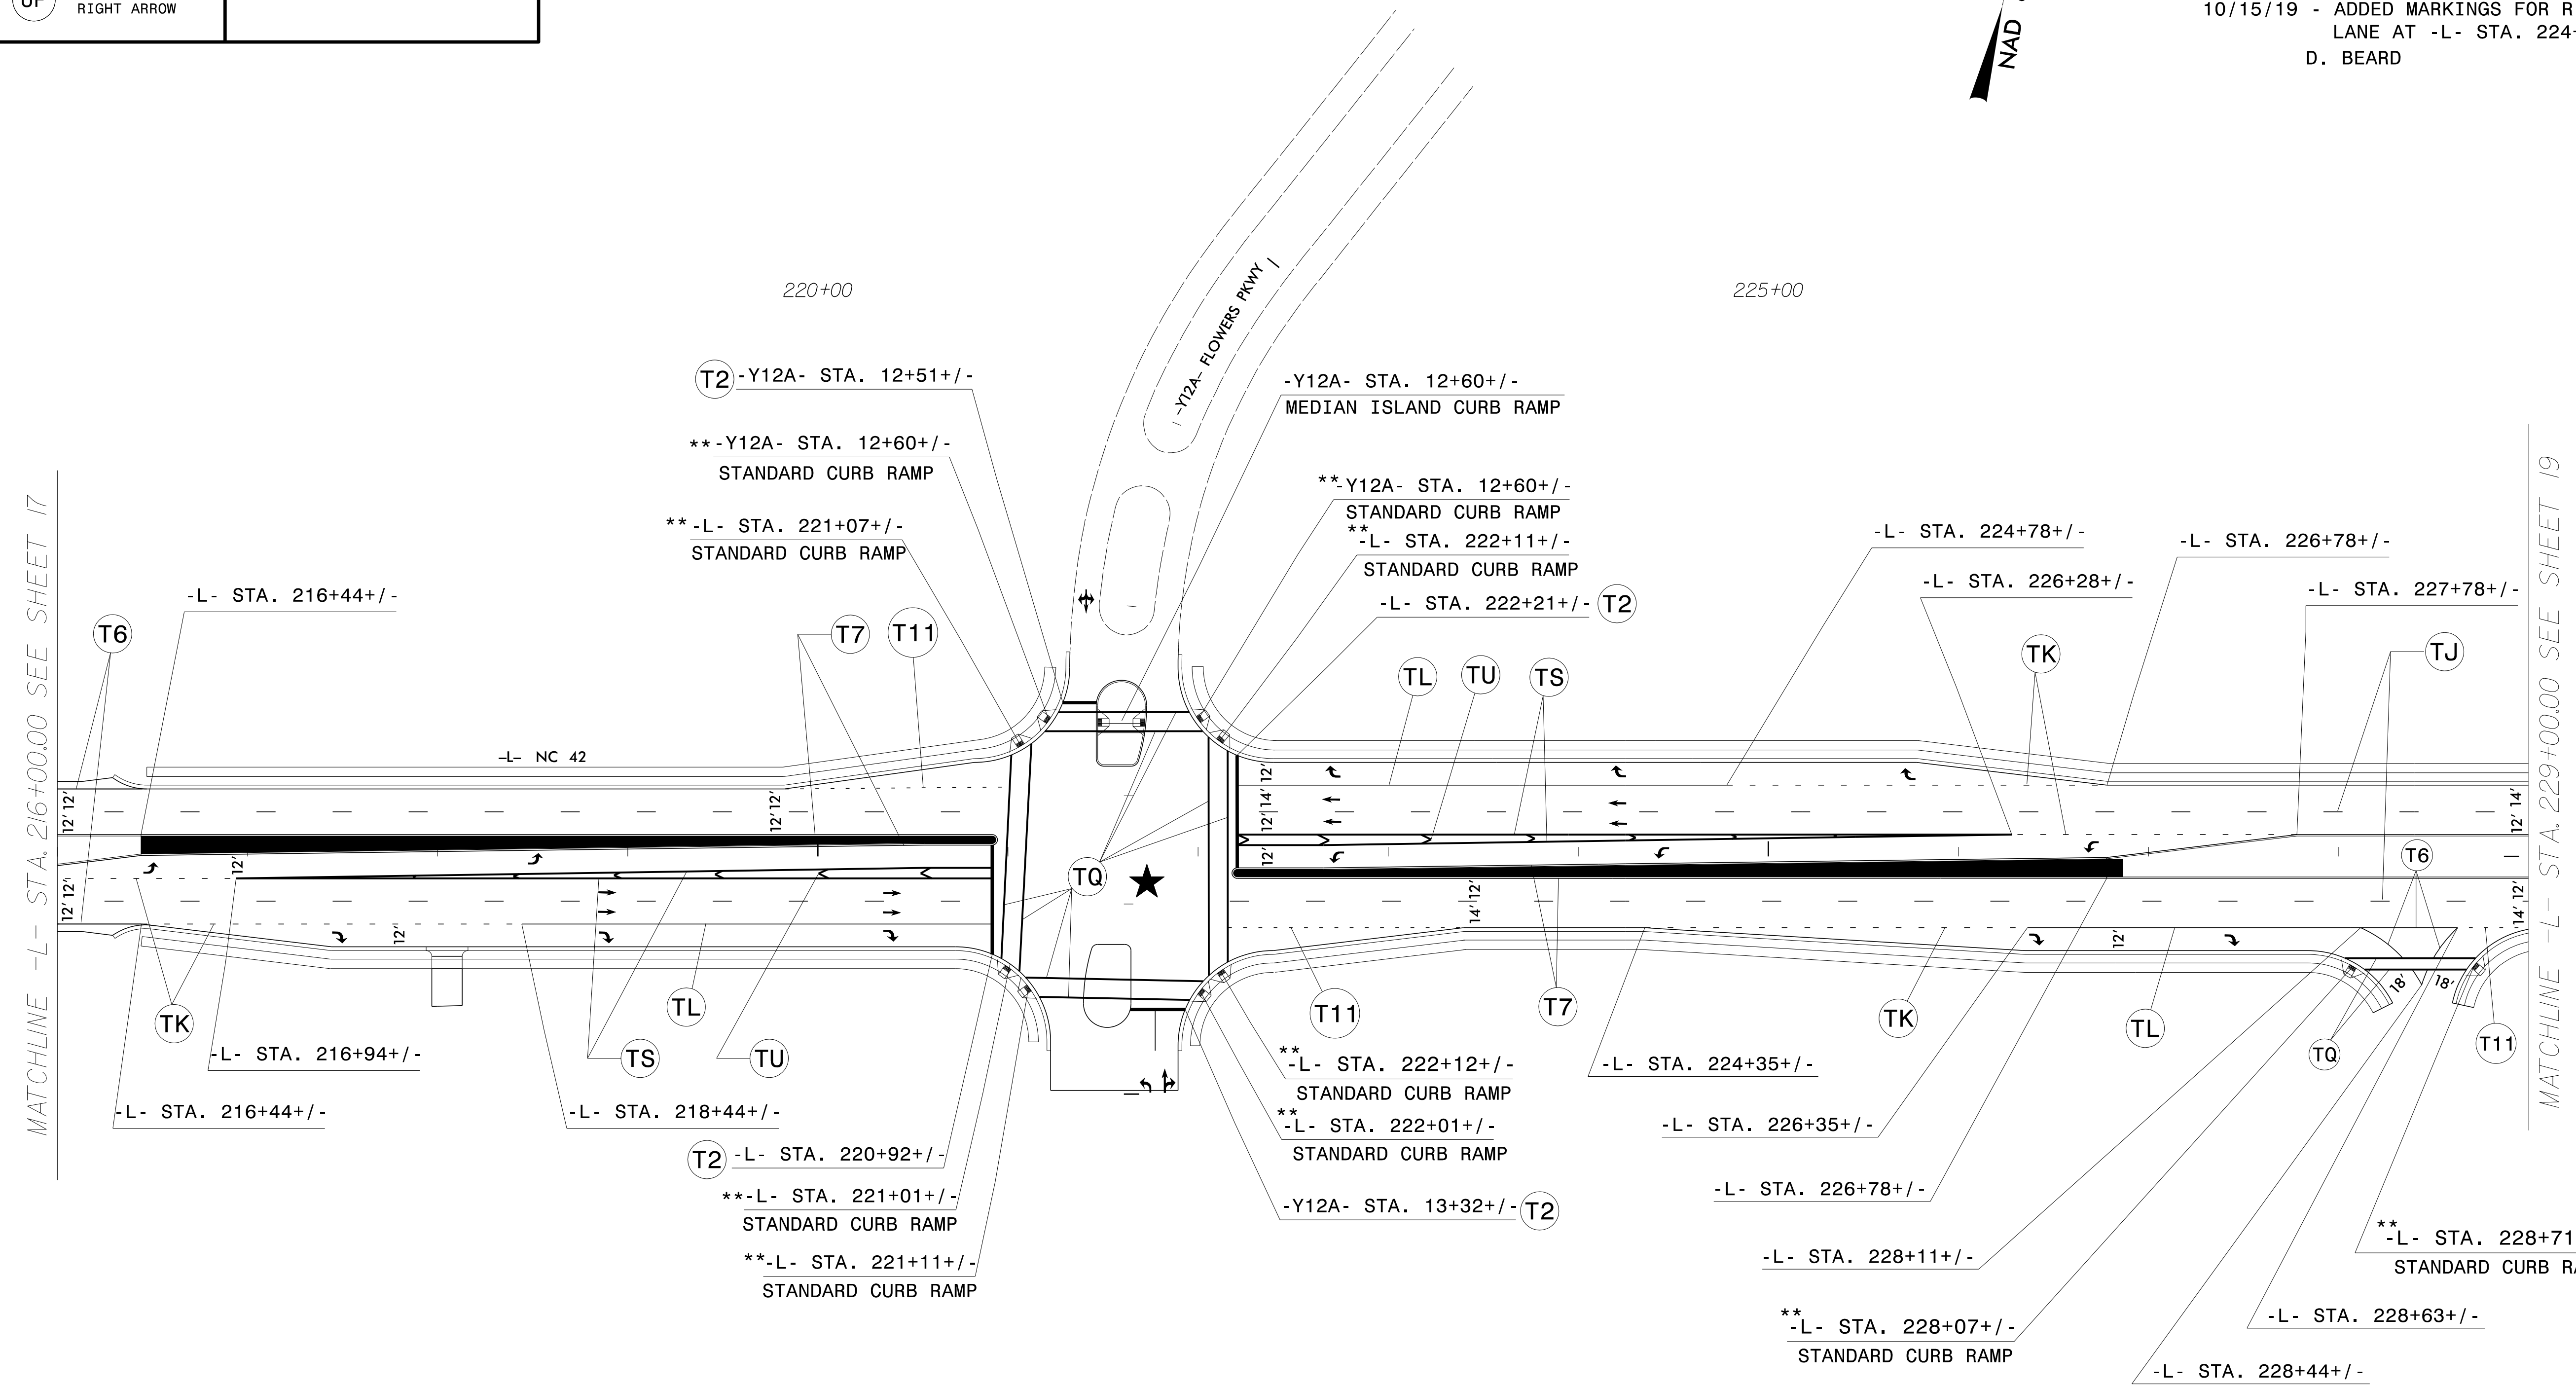

10/16/19
 P:\IP\Projects-R\R3825B\Traffic\Signing\CADD\PM Plan\R-3825b_pmp_psh_sl8_REVISED.dgn
 User: dbeard

PAVEMENT MARKING DETAIL