
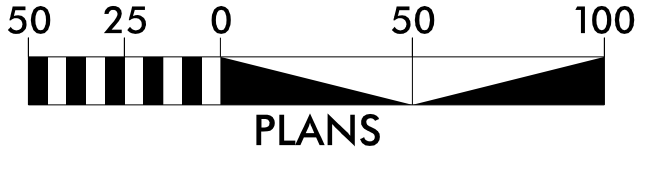


NOTE: PERIMETER EROSION CONTROL MEASURES SHALL BE INSTALLED DURING CLEARING AND GRUBBING PHASE.

NOTE: PLACE TEMPORARY ROCK SEDIMENT DAMS TYPE - B AND TEMPORARY ROCK SILT CHECKS TYPE - A AT DRAINAGE OUTLETS.

CLEARING AND GRUBBING EROSION CONTROL FOR CONSTRUCTION SHEET 4




INSTALL INLET PROTECTION IN ACCORDANCE WITH ENGINEER'S RECOMMENDATIONS

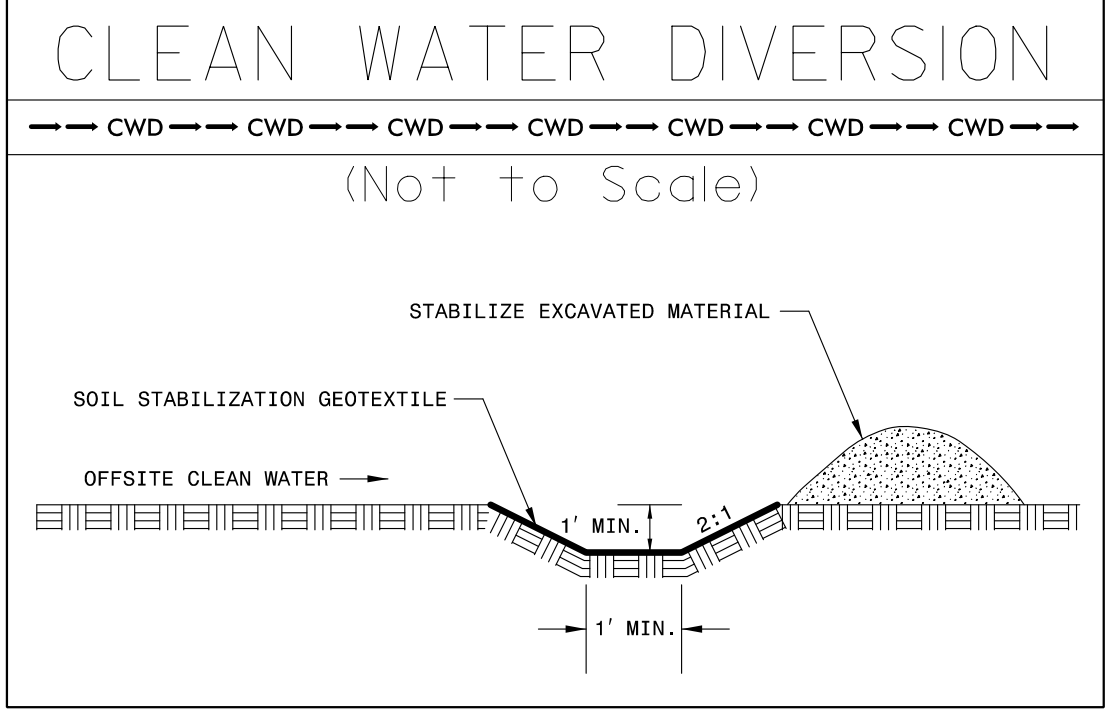

BEGIN TIP PROJECT R-3825B
-L- Sta. 12+77.00

REVISIONS

MATCHLINE -L- STA. 23+00.00 SEE PLAN SHEET EC-05

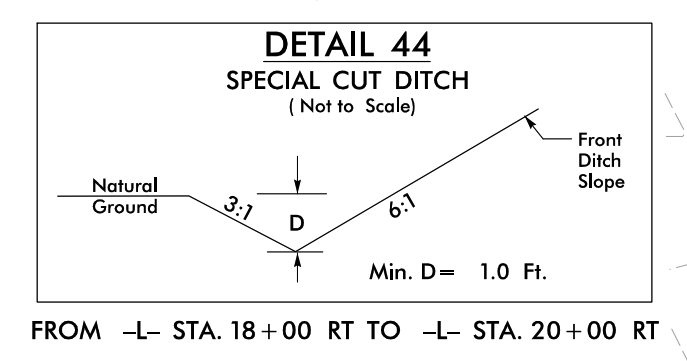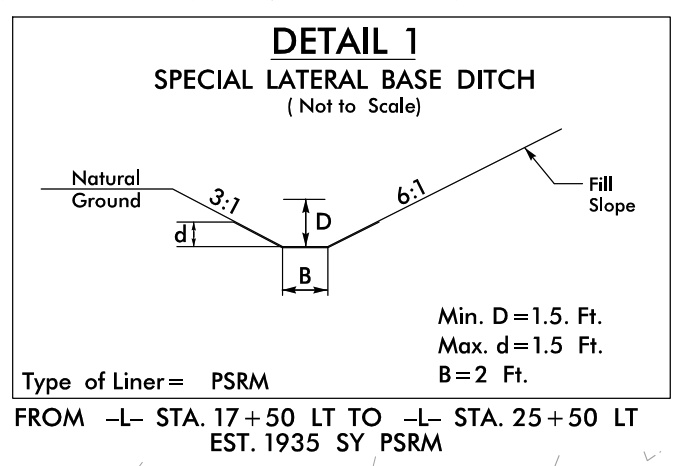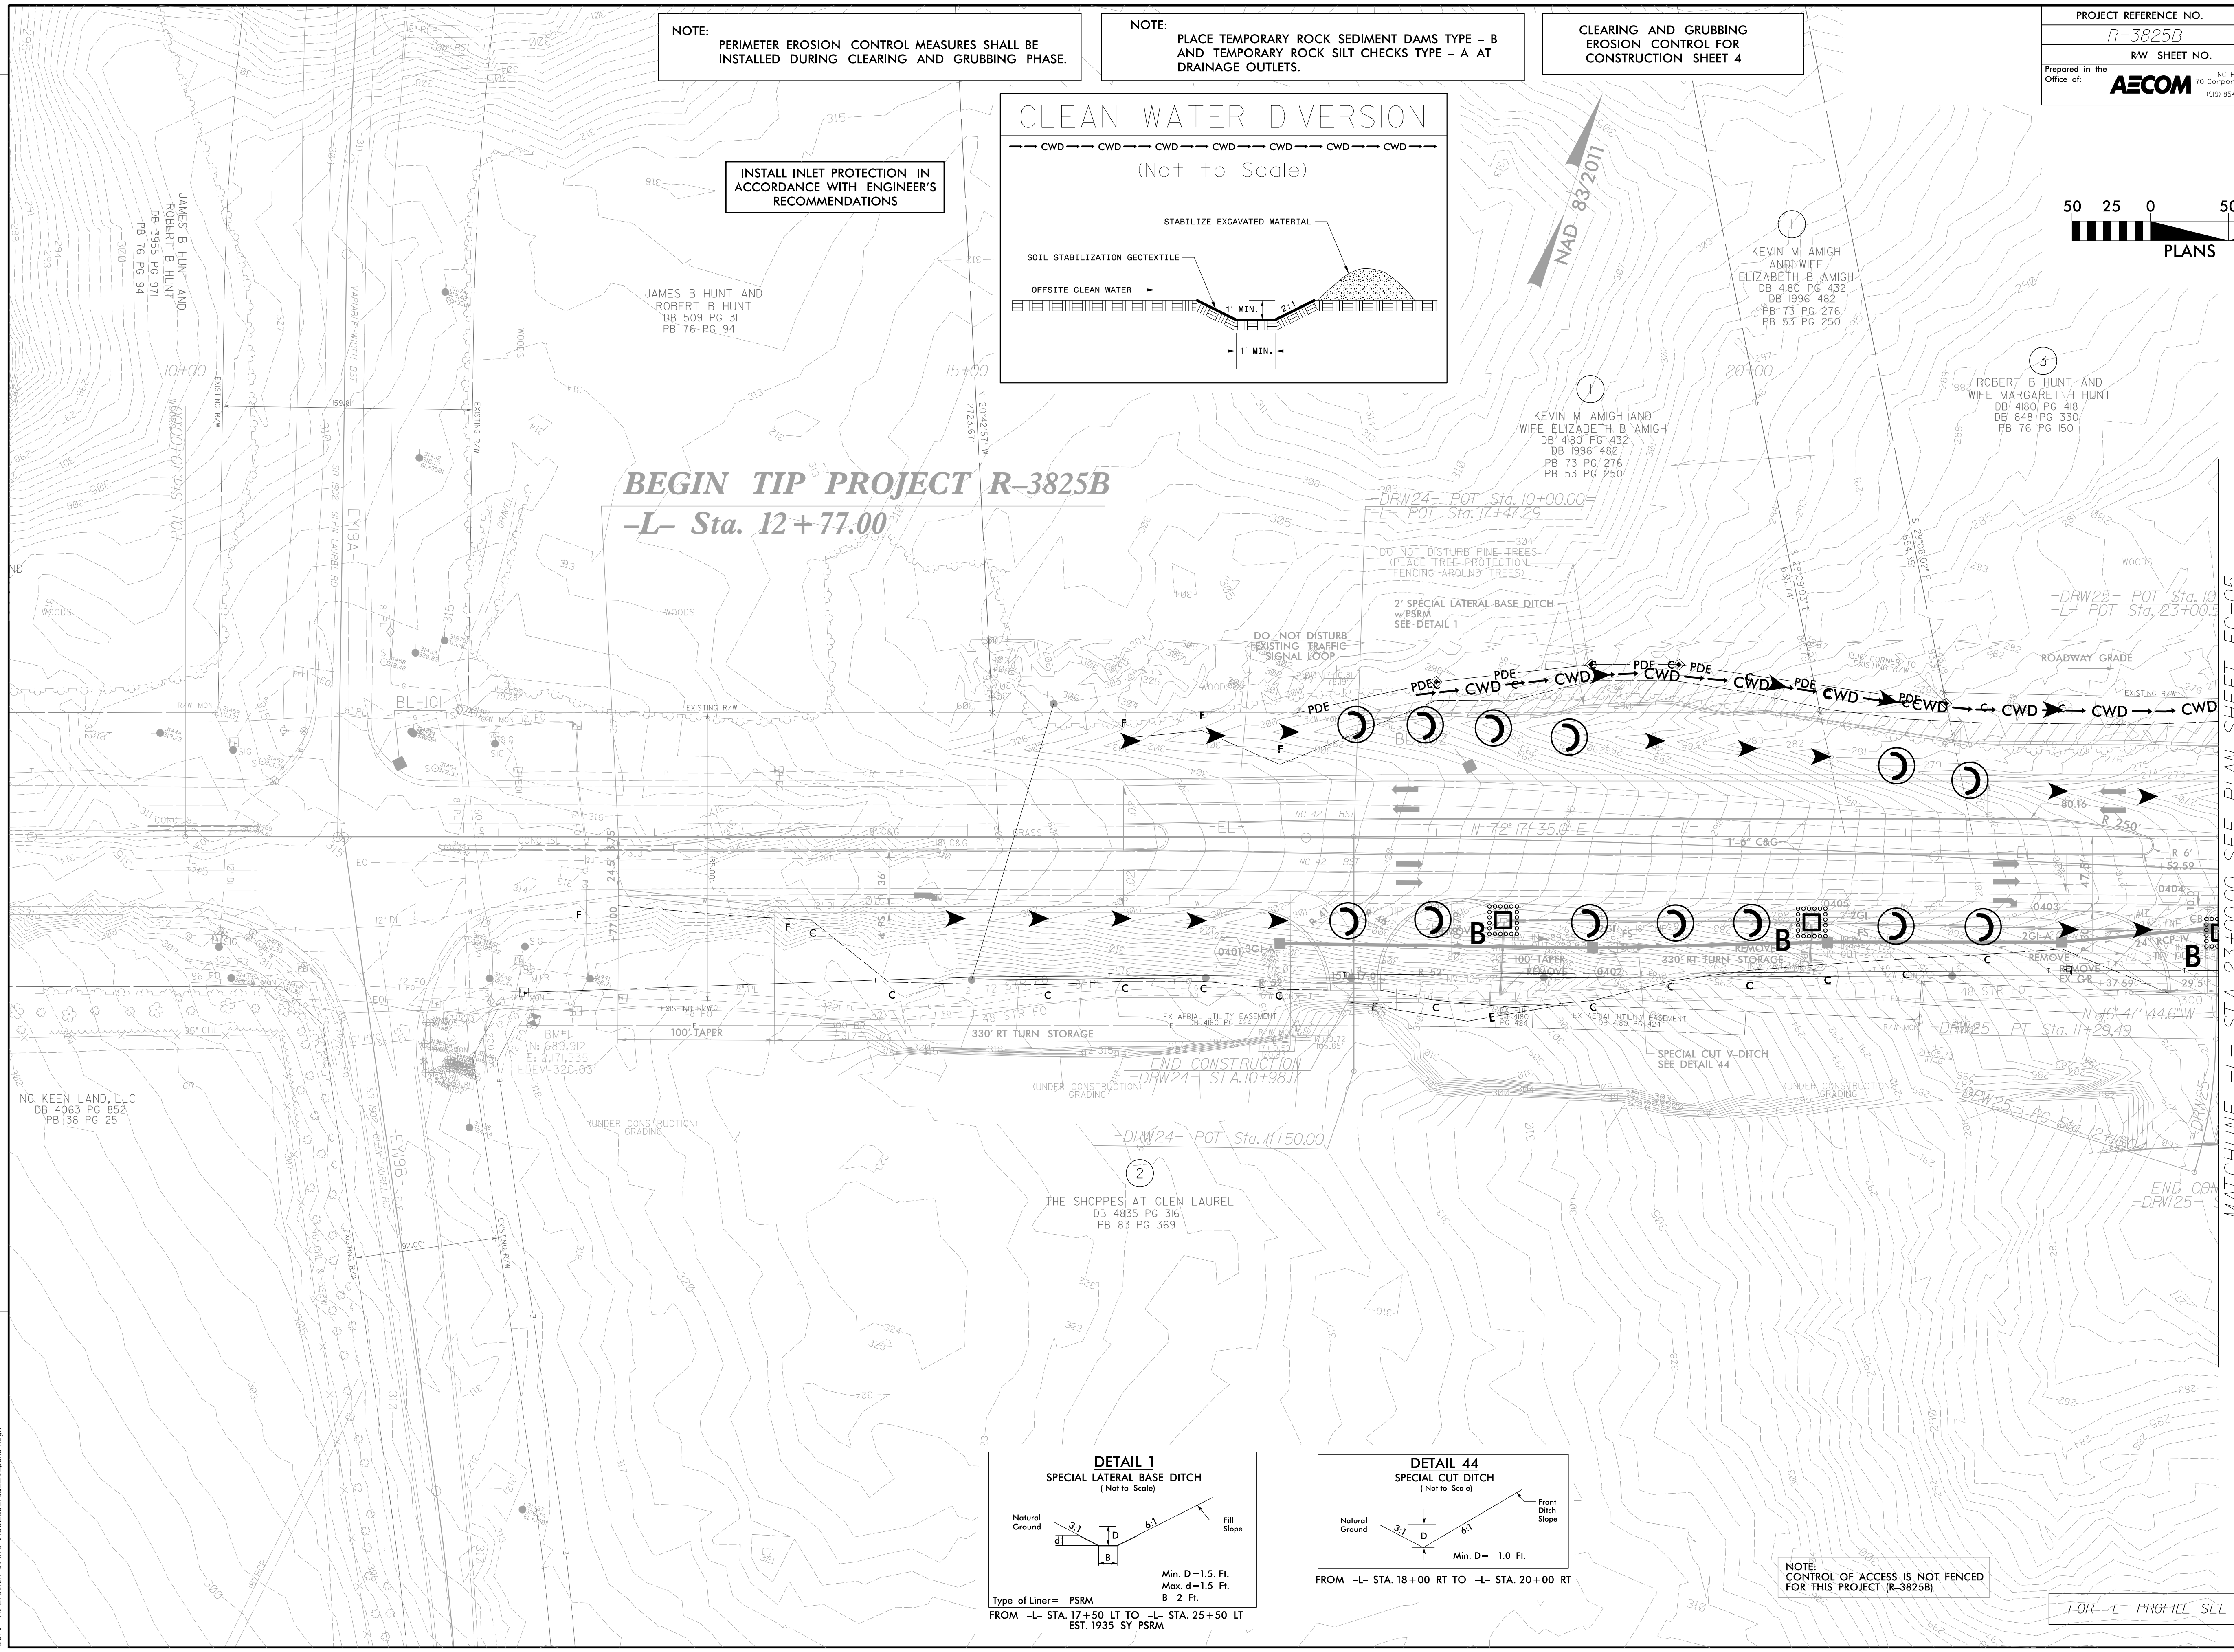

NOTE: CONTROL OF ACCESS IS NOT FENCED FOR THIS PROJECT (R-3825B)

FOR -L- PROFILE SEE SHEET 24

DATE/TIME: 05/31/11 AM
2016: File: Erosion Control R-3825B_rwl_EC_2016.dwg