



NOTE: PLACE TEMPORARY ROCK SEDIMENT DAMS TYPE - B AND TEMPORARY ROCK SILT CHECKS TYPE - A AT DRAINAGE OUTLETS.

NOTE: PERIMETER EROSION CONTROL MEASURES SHALL BE INSTALLED DURING CLEARING AND GRUBBING PHASE.

INSTALL INLET PROTECTION IN ACCORDANCE WITH ENGINEER'S RECOMMENDATIONS


CLEARING AND GRUBBING EROSION CONTROL FOR CONSTRUCTION SHEET 6

Construct Proposed Berm Ditch according to Detail 19 from -L- Sta. 34+50 RT to -L- Sta. 38+00 RT During the Clearing and Grubbing Phase

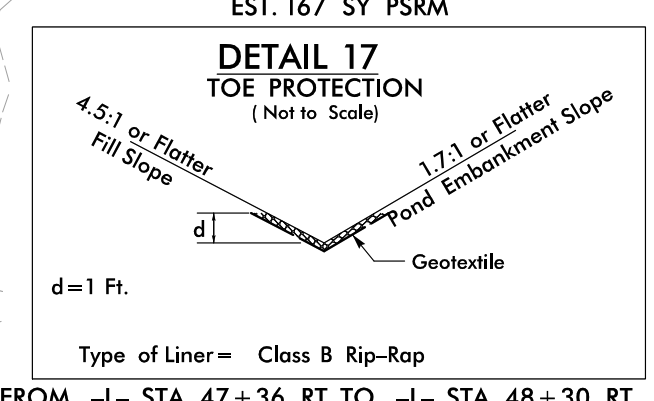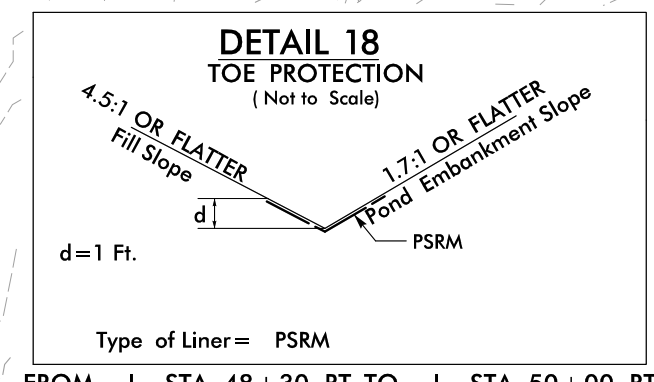











82' x 22' x 3'
1.5 inch Skimmer with 1.25 inch Orifice Diameter
7 ft. weir
ID 6.1

46' x 23' x 3'
1.5 inch Skimmer with 0.875 inch Orifice Diameter
4 ft. weir
ID 6.2

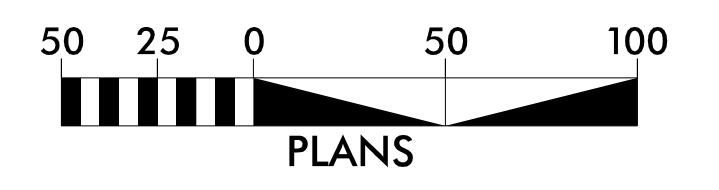

MATCHLINE -L- STA. 36+00.00 SEE PLAN SHEET EC-05

MATCHLINE -L- STA. 49+00.00 SEE PLAN SHEET EC-07

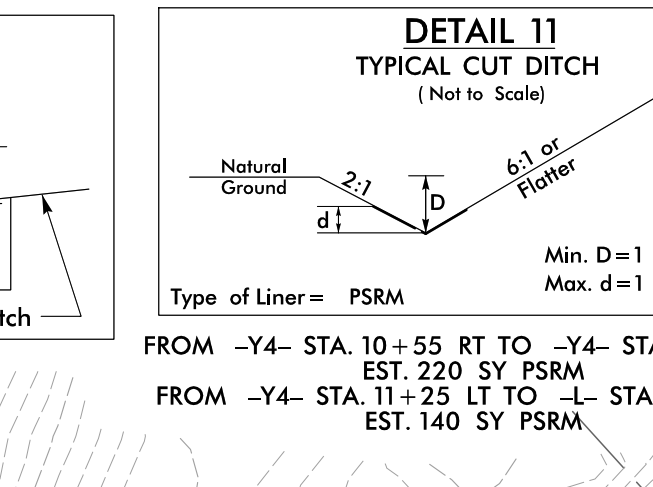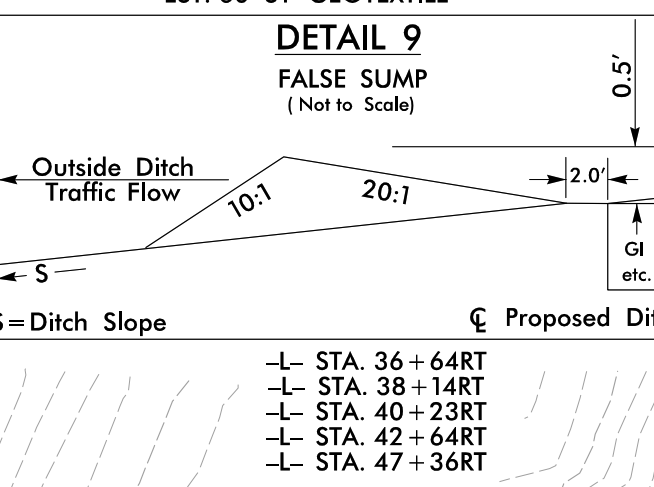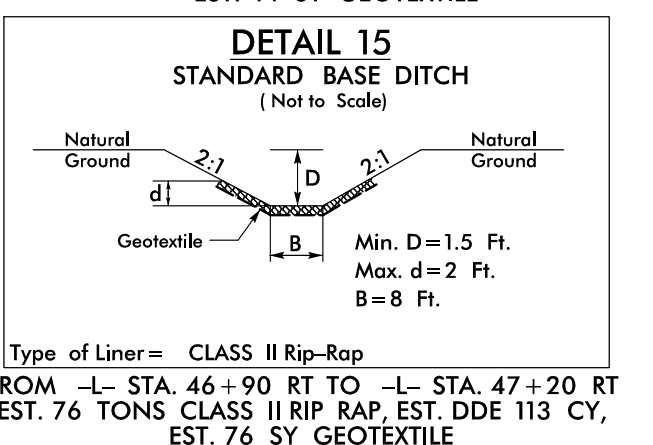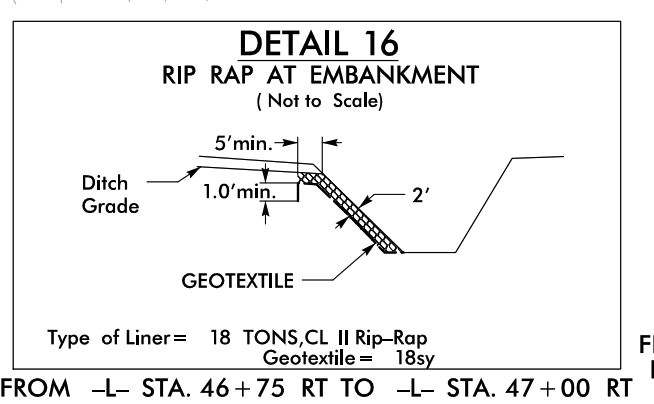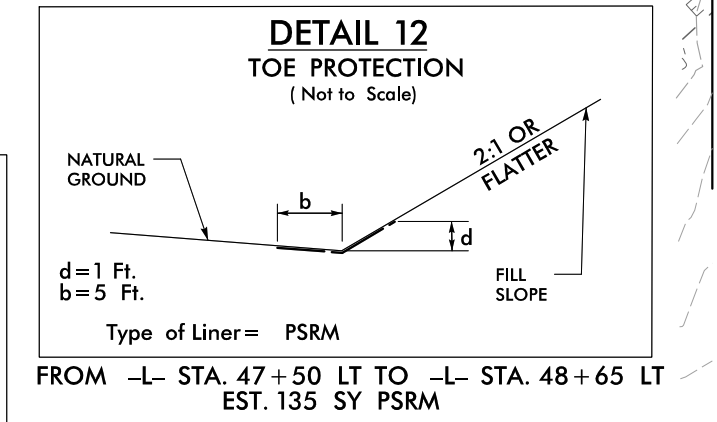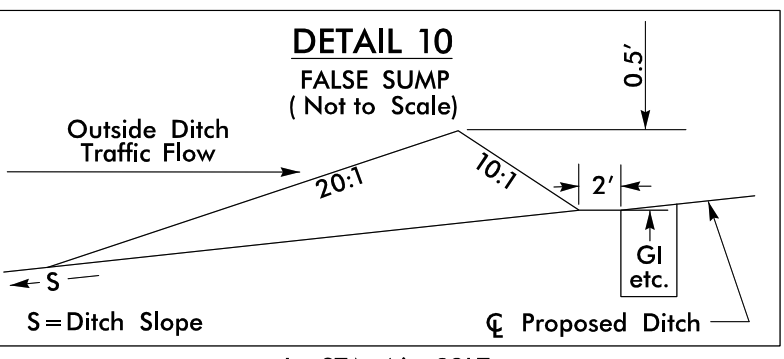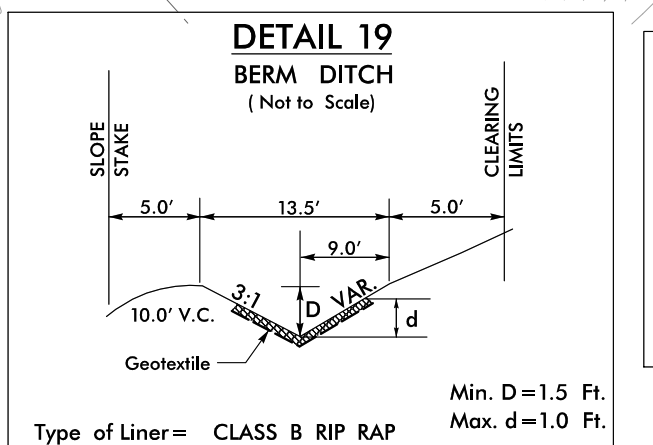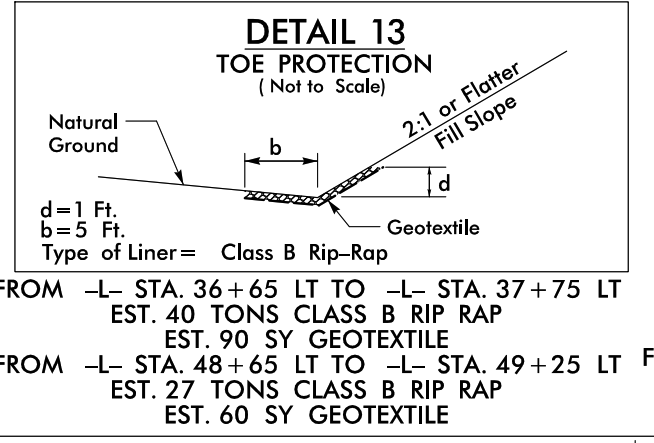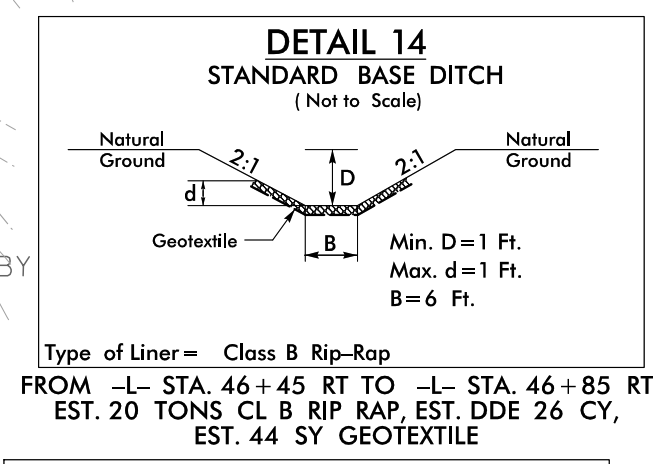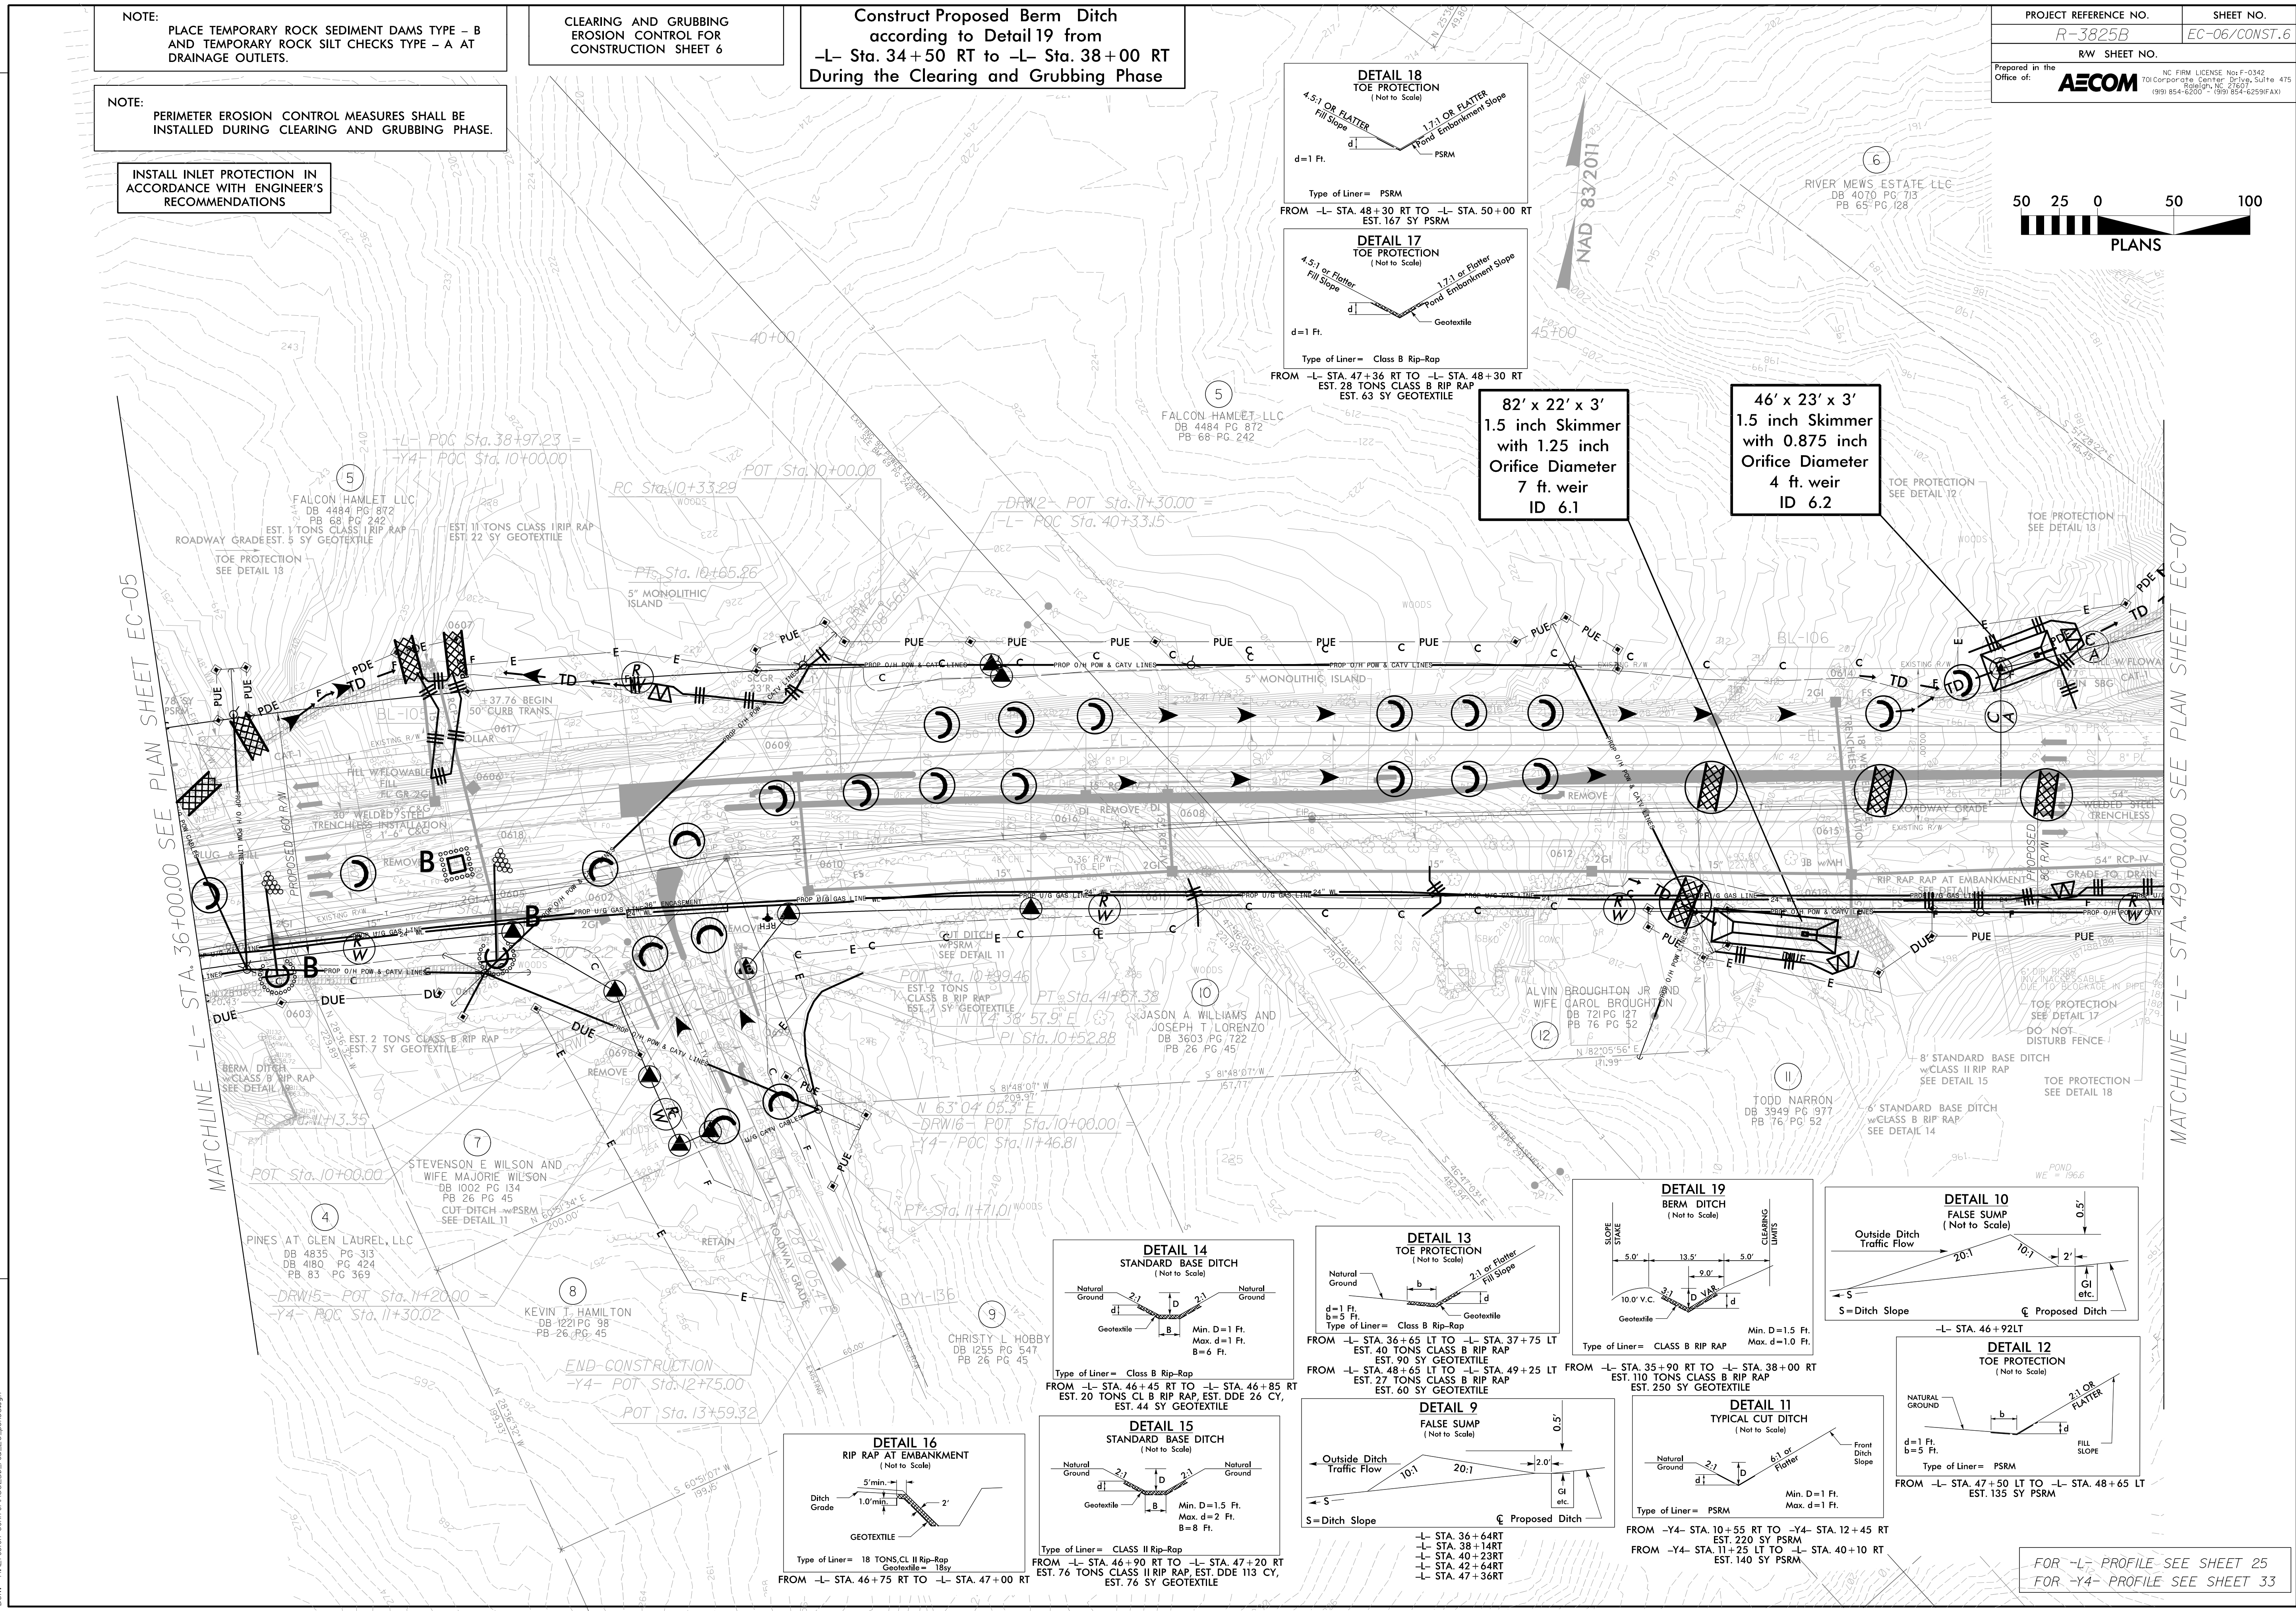

FOR -L- PROFILE SEE SHEET 25
FOR -Y4- PROFILE SEE SHEET 33

REVISIONS

DATE/TIME: 05:34:46 AM
2016: REV: Erosion Control R-3825B_rwl_EC_201606.dgn