

NOTE: PLACE TEMPORARY ROCK SEDIMENT DAMS TYPE - B AND TEMPORARY ROCK SILT CHECKS TYPE - A AT DRAINAGE OUTLETS.

NOTE: PERIMETER EROSION CONTROL MEASURES SHALL BE INSTALLED DURING CLEARING AND GRUBBING PHASE.



INSTALL INLET PROTECTION IN ACCORDANCE WITH ENGINEER'S RECOMMENDATIONS

CLEARING AND GRUBBING EROSION CONTROL FOR CONSTRUCTION SHEET 14


Construct Proposed Berm Ditch according to Detail 111 from -L- Sta. 141+85 LT to -L- Sta. 144+30 LT During the Clearing and Grubbing Phase

Construct Proposed Berm Ditch according to Detail 66 from -L- Sta. 140+50 RT to -L- Sta. 141+28 RT -L- Sta. 141+28 RT to -L- Sta. 142+00 RT During the Clearing and Grubbing Phase


Construct Proposed Berm Ditch according to Detail 46 from -L- Sta. 141+60 LT to -L- Sta. 141+85 LT -L- Sta. 142+00 RT to -L- Sta. 143+25 RT -L- Sta. 143+25 RT to -L- Sta. 144+20 RT -L- Sta. 144+70 RT to -L- Sta. 146+00 RT

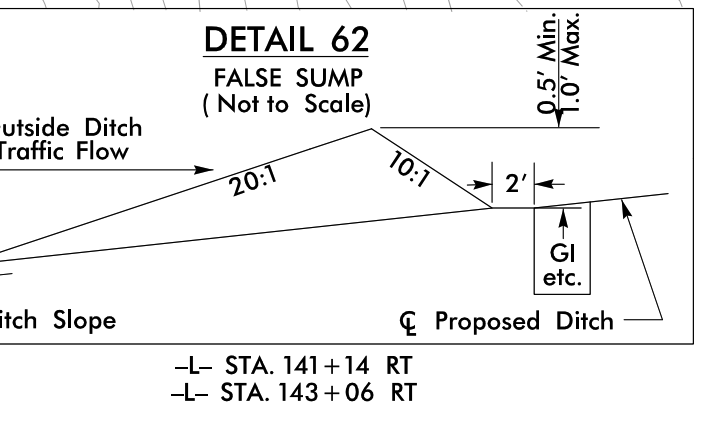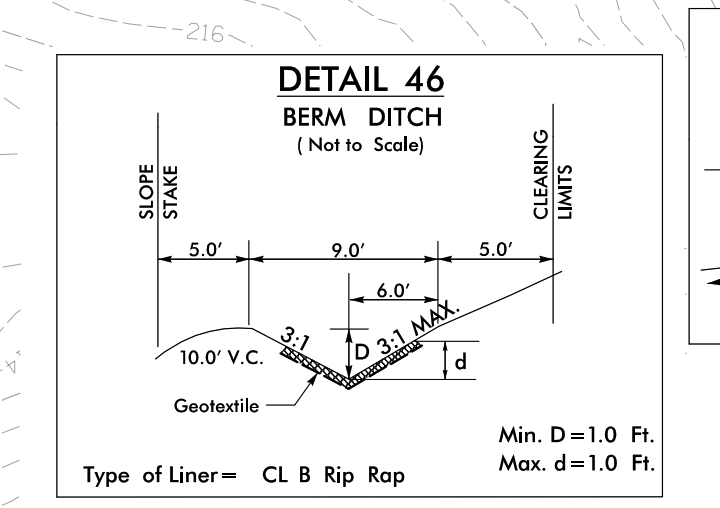


FROM -L- STA. 141+60 LT TO -L- STA. 141+85 LT  
FROM -L- STA. 142+00 RT TO -L- STA. 143+25 RT  
FROM -L- STA. 143+25 RT TO -L- STA. 144+20 RT  
FROM -L- STA. 144+70 RT TO -L- STA. 146+00 RT

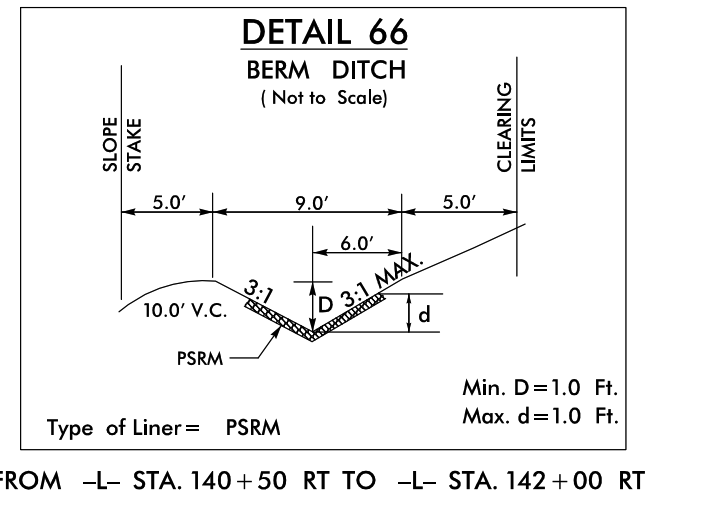

FROM -L- STA. 140+50 RT TO -L- STA. 142+00 RT

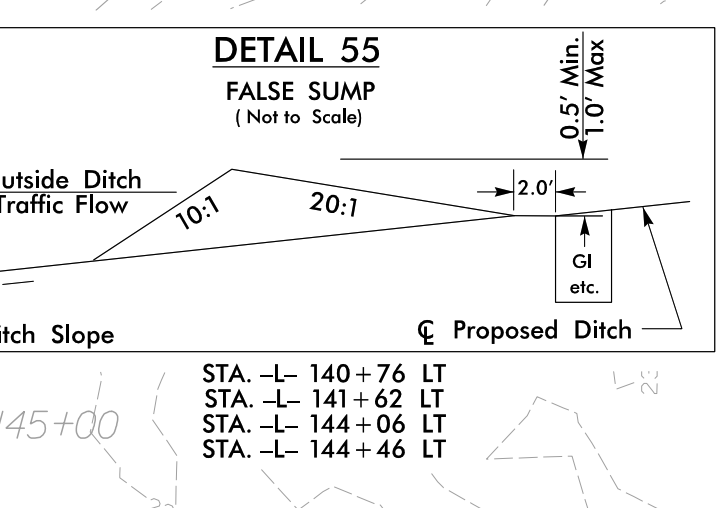


FROM -L- STA. 141+85 LT TO -L- STA. 144+30 LT

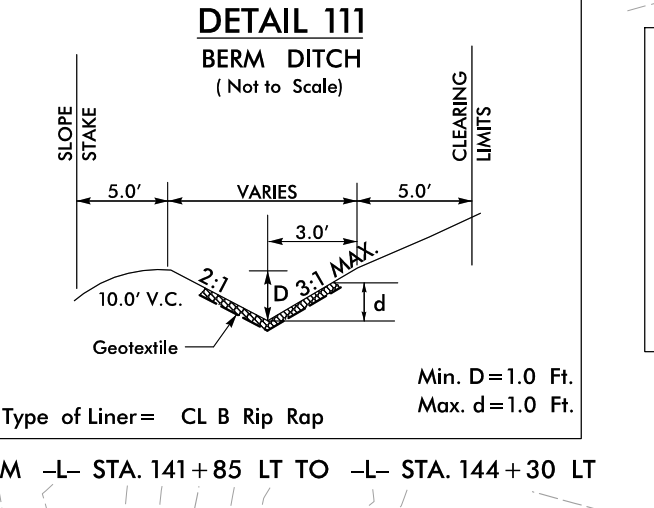



FROM -L- STA. 141+85 LT TO -L- STA. 144+30 LT

Construct Proposed Berm Ditch according to Detail 46 from -L- Sta. 141+60 LT to -L- Sta. 141+85 LT -L- Sta. 142+00 RT to -L- Sta. 143+25 RT -L- Sta. 143+25 RT to -L- Sta. 144+20 RT -L- Sta. 144+70 RT to -L- Sta. 146+00 RT During the Clearing and Grubbing Phase

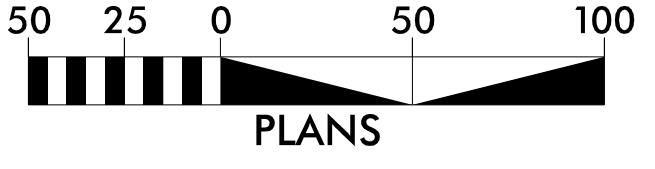

MATCHLINE -L- STA. 140+00.00 SEE PLAN SHEET EC-13

MATCHLINE -L- STA. 153+00.00 SEE PLAN SHEET EC-15

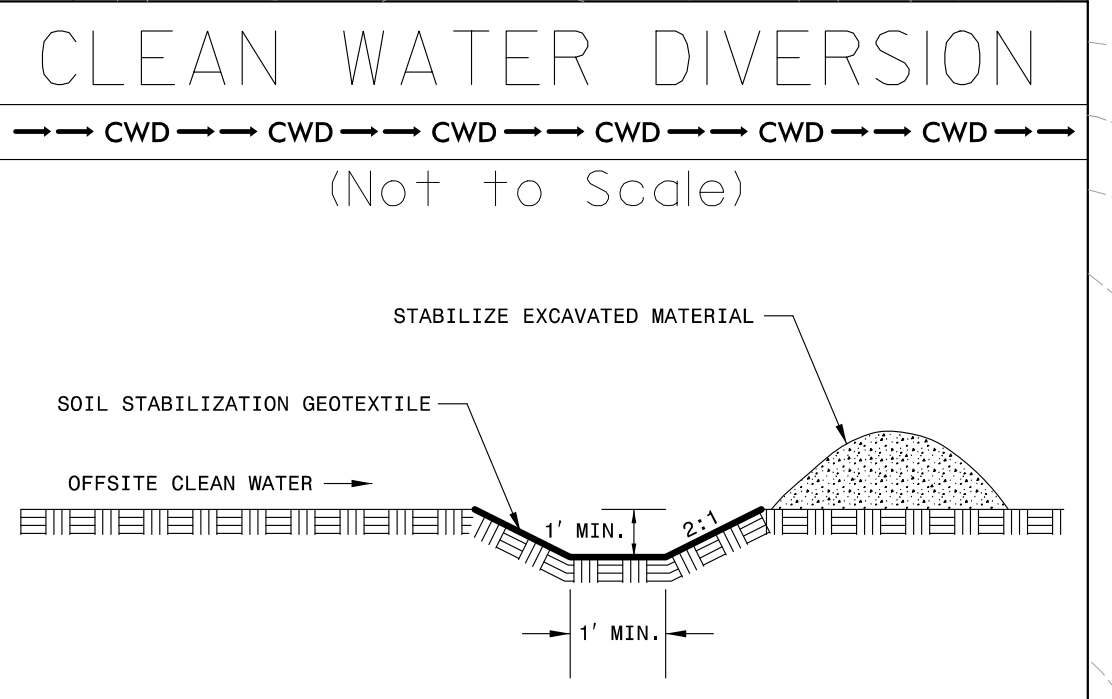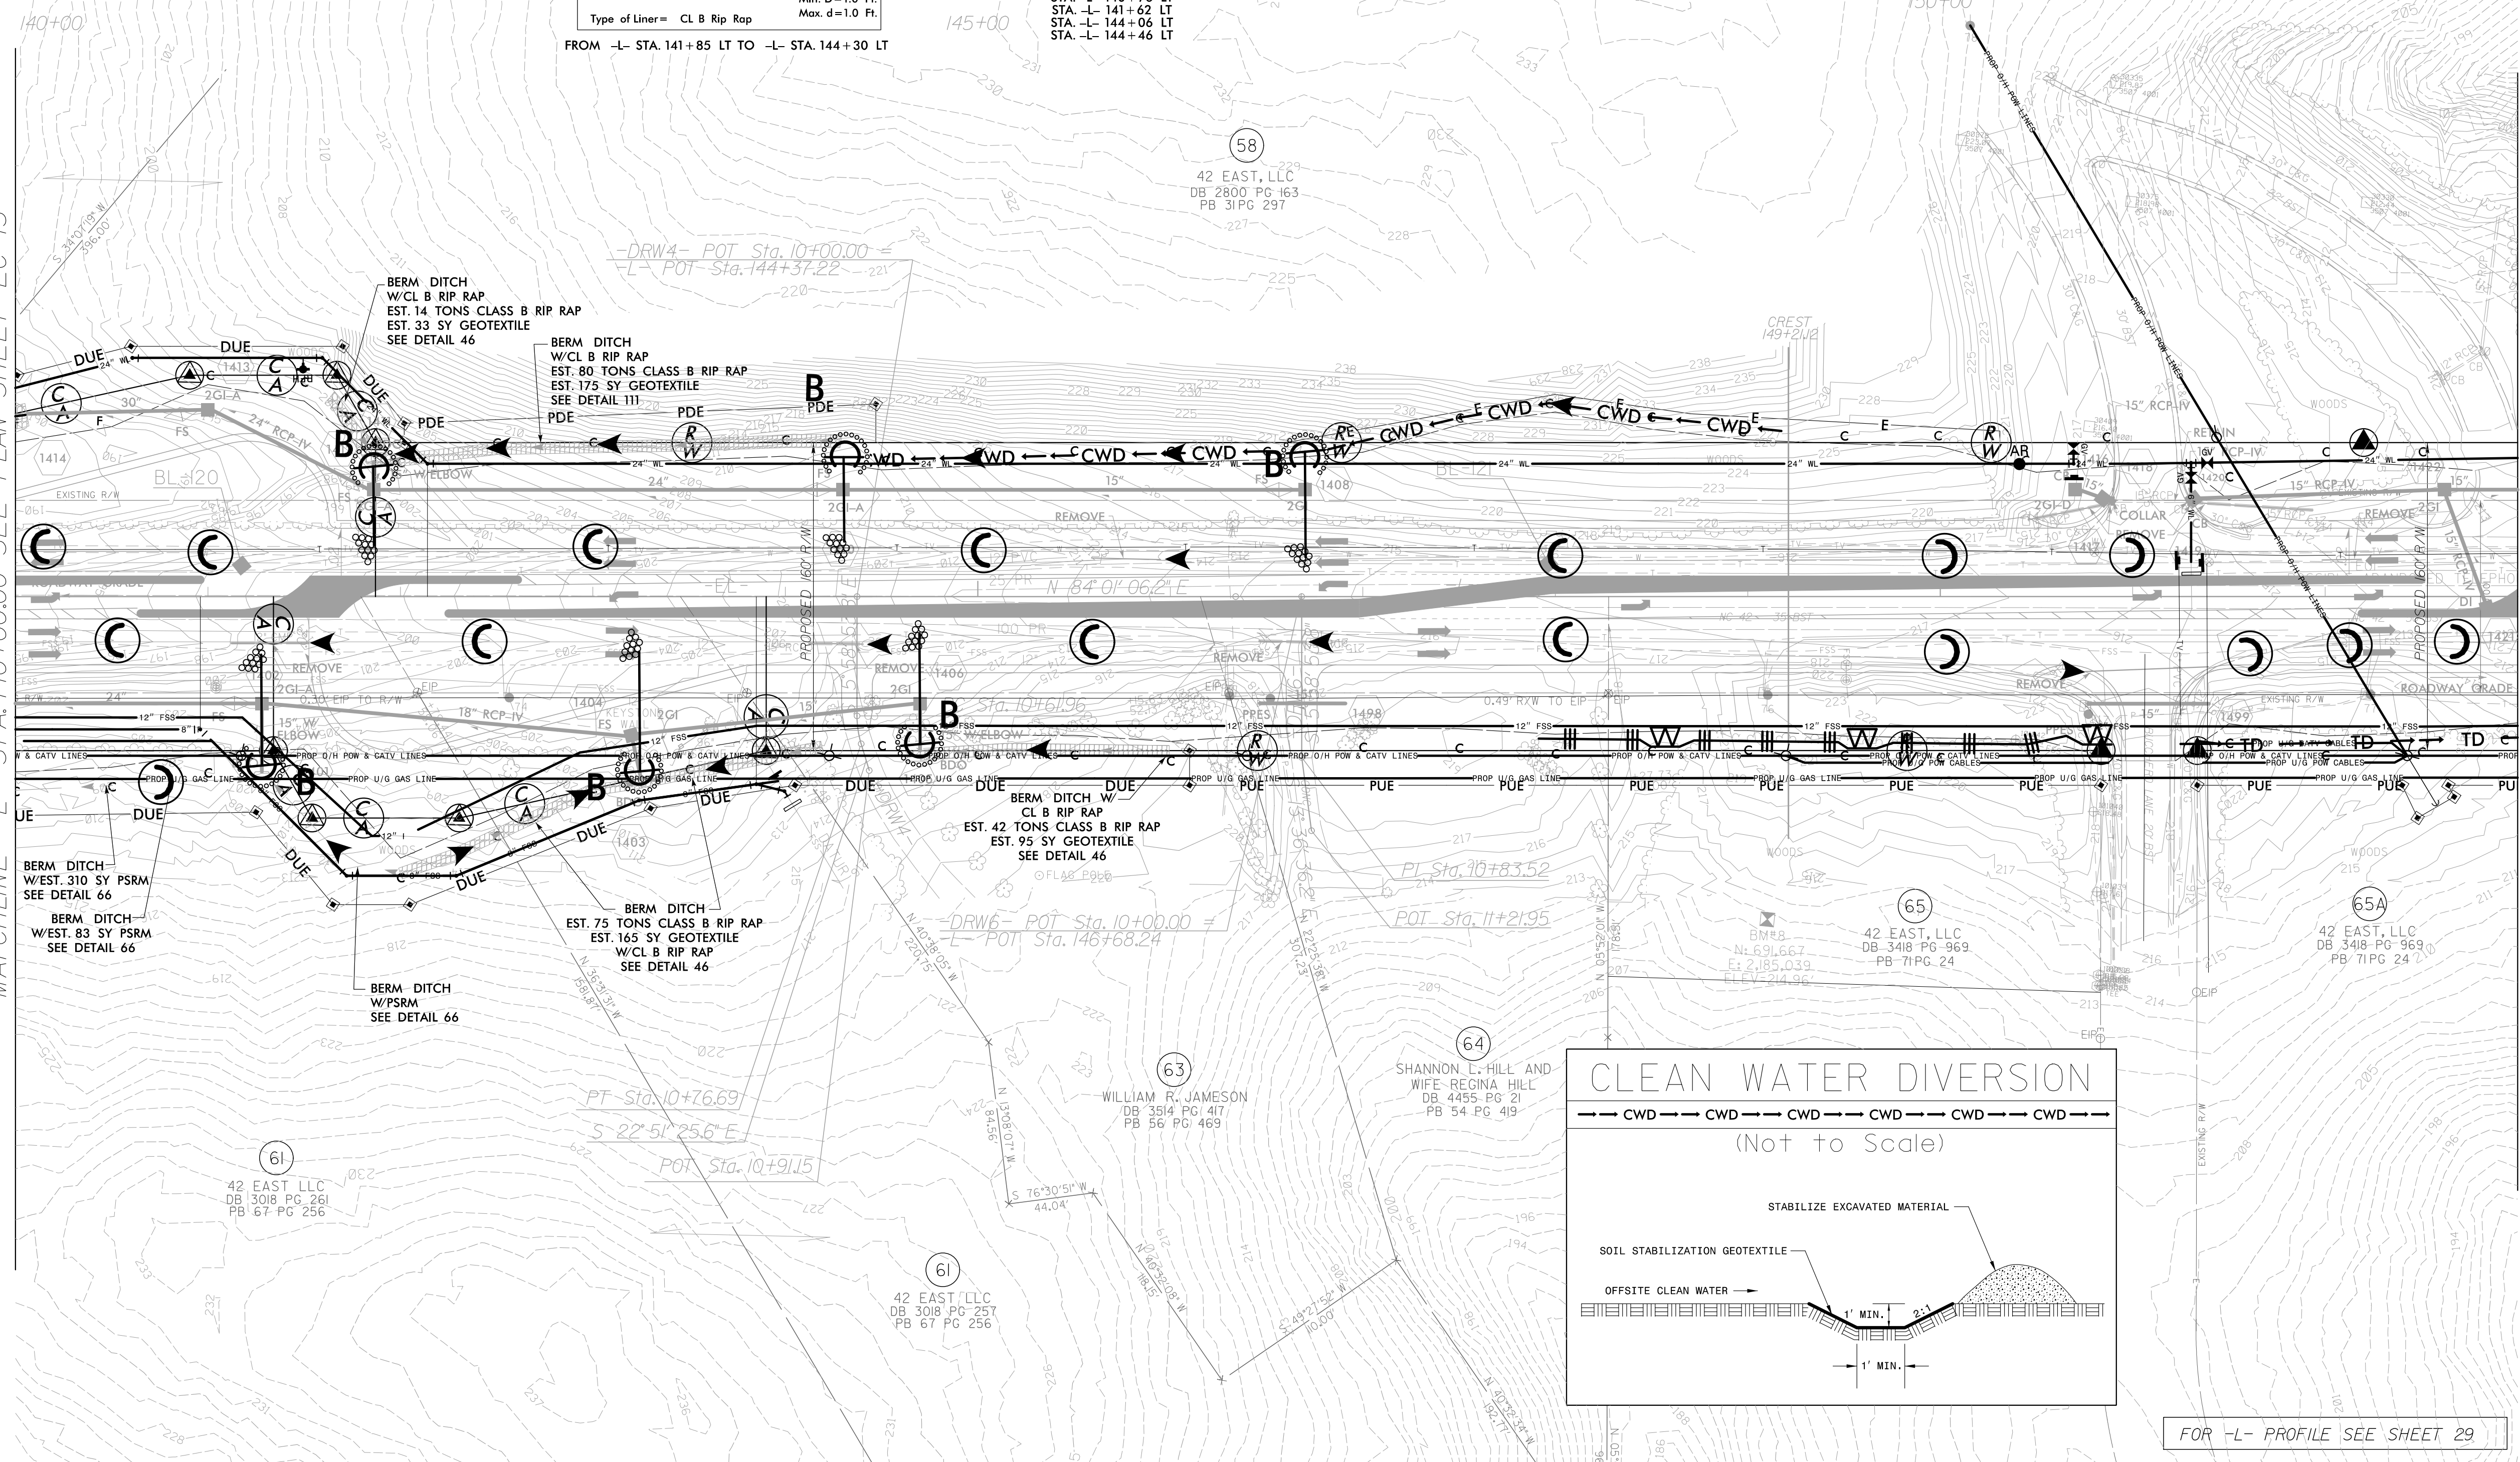

FOR -L- PROFILE SEE SHEET 29

REVISIONS