
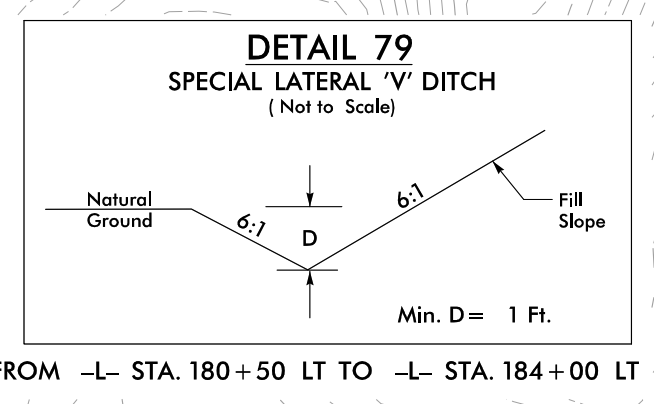


NOTE: PERIMETER EROSION CONTROL MEASURES SHALL BE INSTALLED DURING CLEARING AND GRUBBING PHASE.

NOTE: PLACE TEMPORARY ROCK SEDIMENT DAMS TYPE - B AND TEMPORARY ROCK SILT CHECKS TYPE - A AT DRAINAGE OUTLETS.

CLEARING AND GRUBBING EROSION CONTROL FOR CONSTRUCTION SHEET 17



INSTALL INLET PROTECTION IN ACCORDANCE WITH ENGINEER'S RECOMMENDATIONS

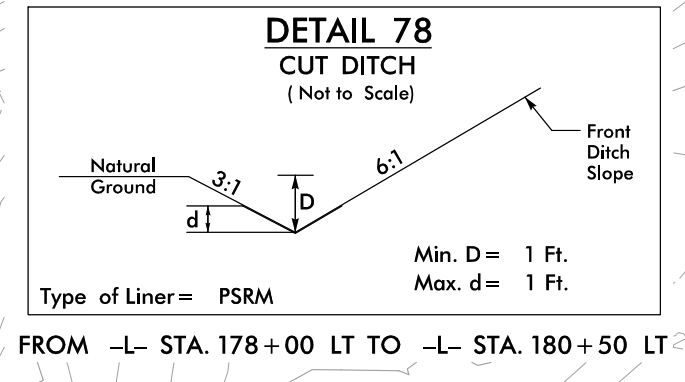

SPECIAL LATERAL V-DITCH SEE DETAIL 79

MATCHLINE -L- STA. 178+00.00 SEE PLAN SHEET EC-16

MATCHLINE -L- STA. 190+00.00 SEE PLAN SHEET EC-18

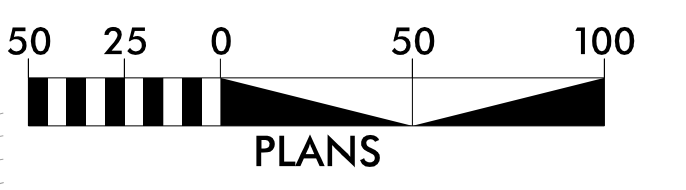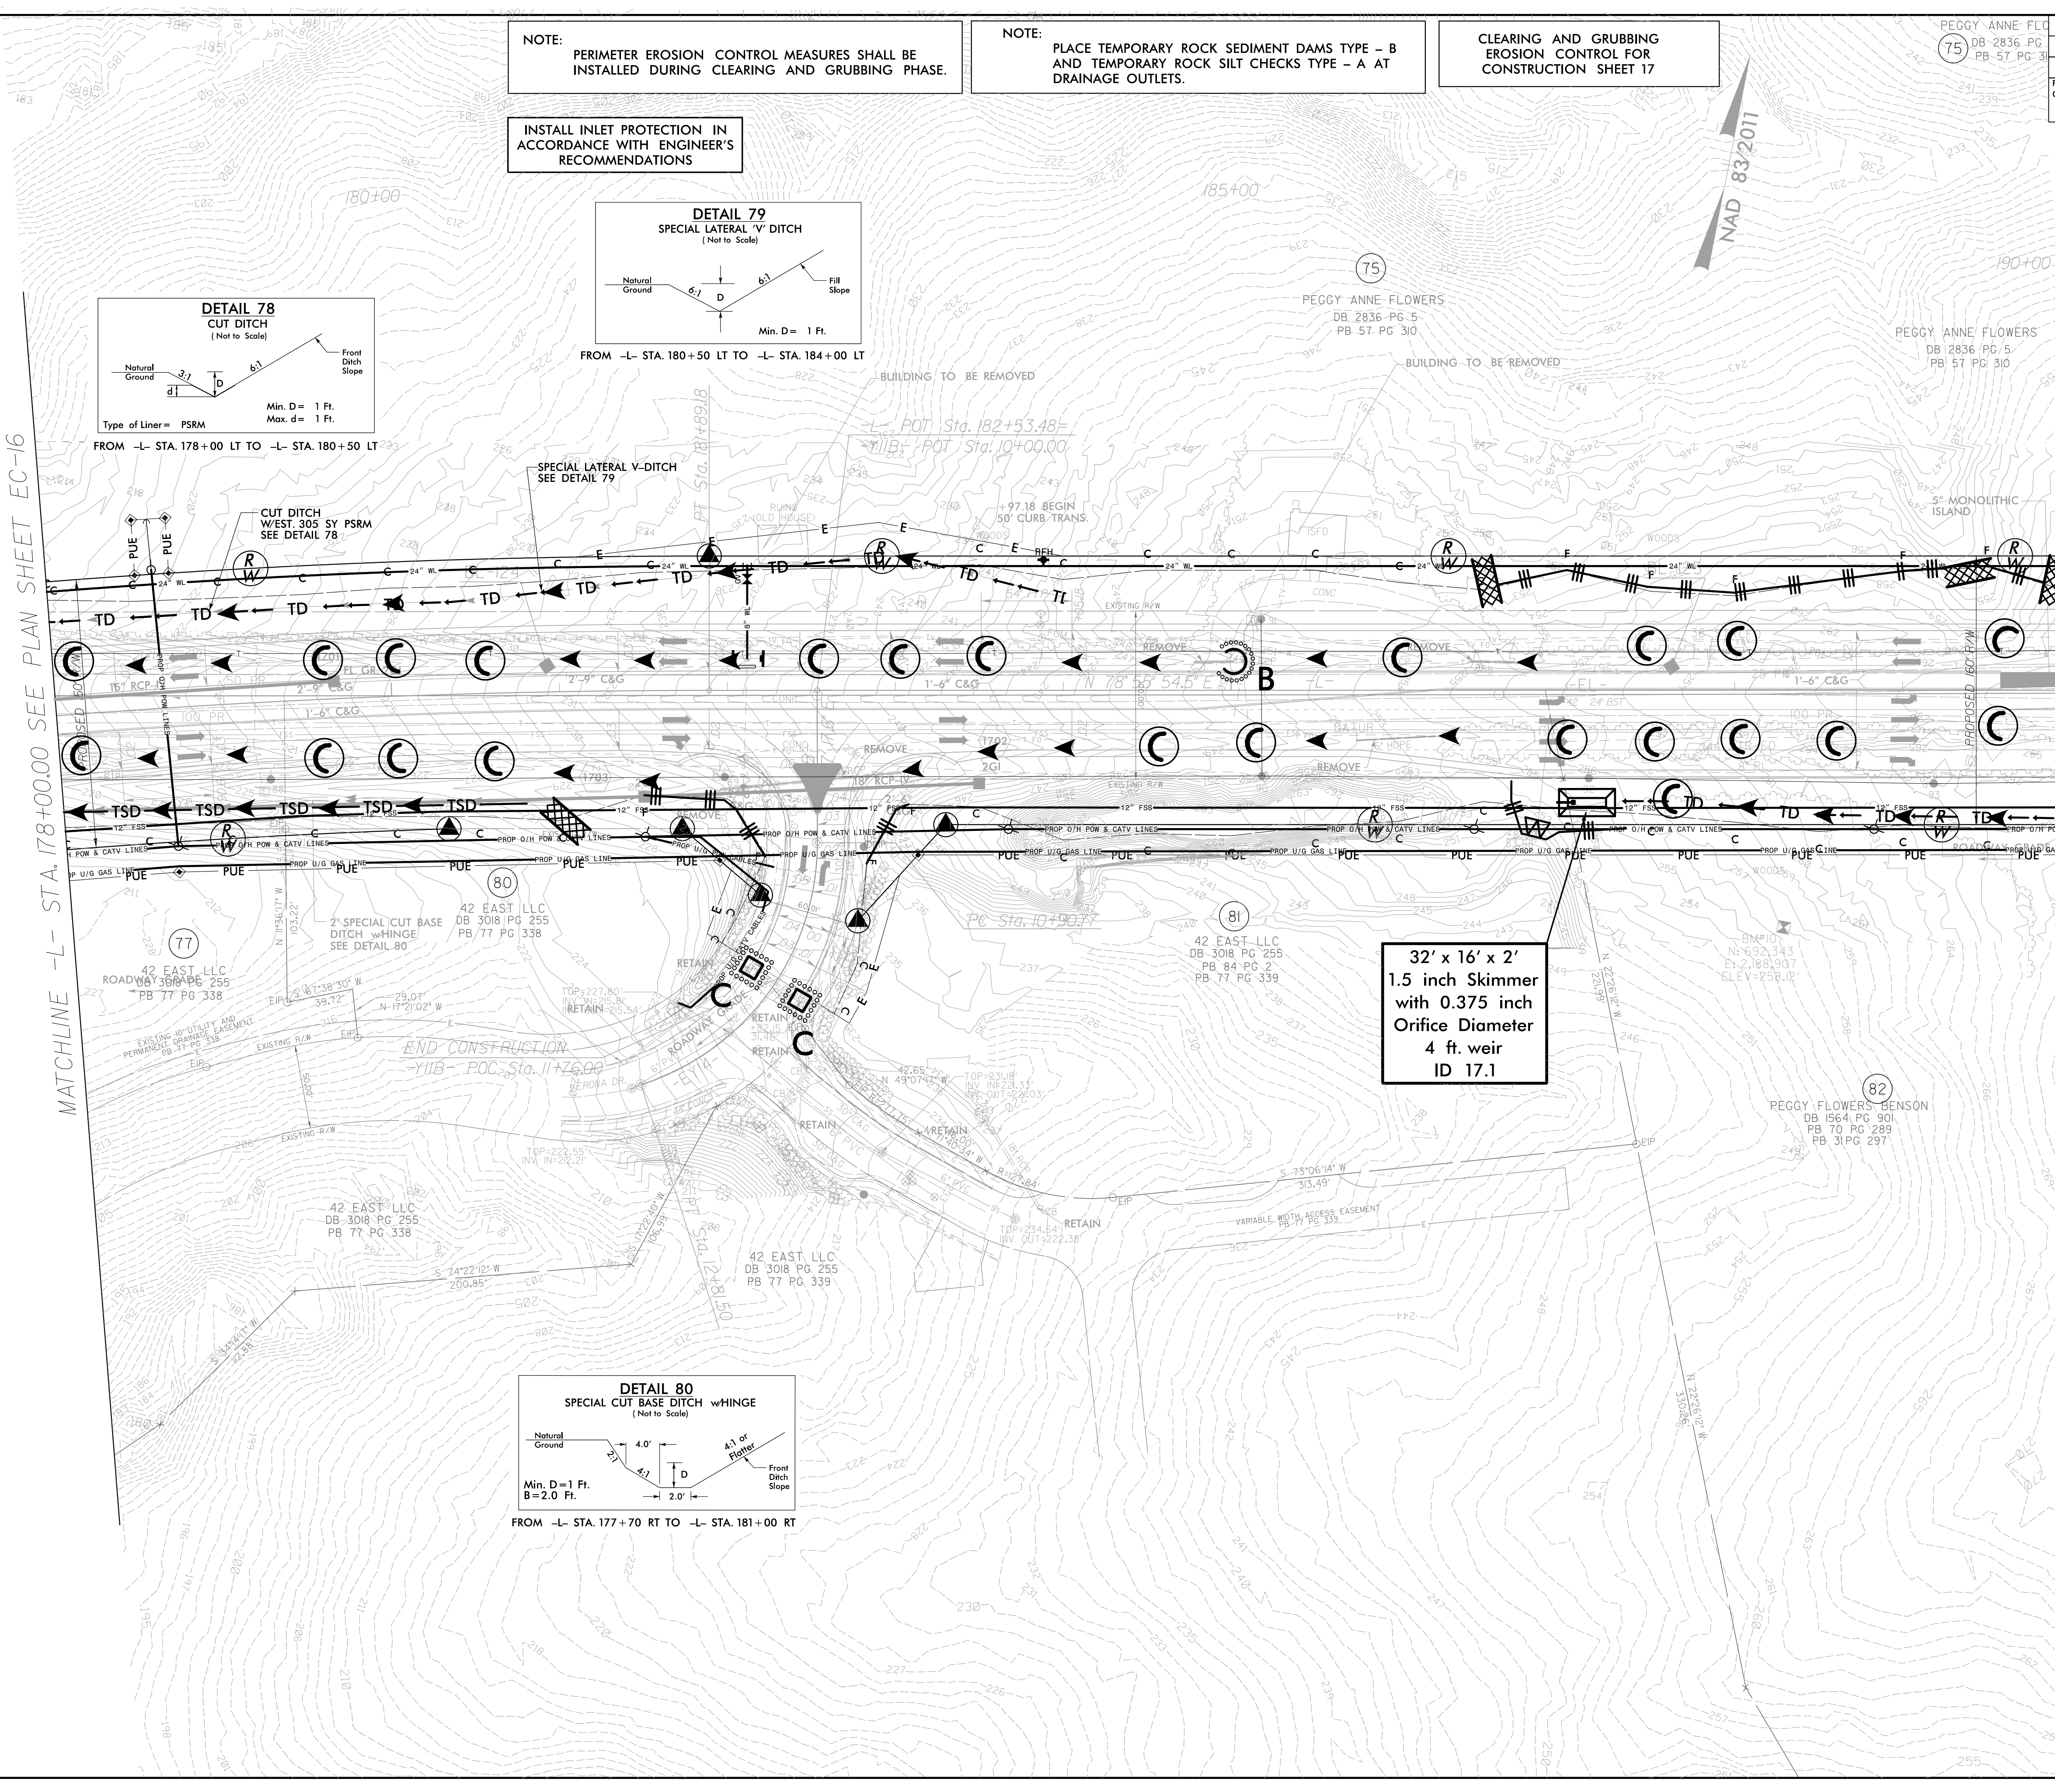

REVISIONS

DATE/TIME: 9/23/23 AM  
2016: File: Erosion Control/3825B\_rwd\_EC\_17/17.dgn

FOR -L- PROFILE SEE SHEET 30  
FOR -YIIB- PROFILE SEE SHEET 35