



**HYDRAULIC DESIGN
REDLINE PLANS**

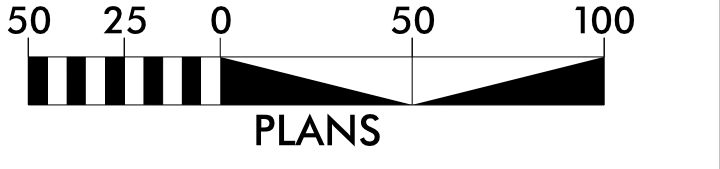

NAD 83/2011

CLEAN WATER DIVERSION

→ CWD → CWD → CWD →


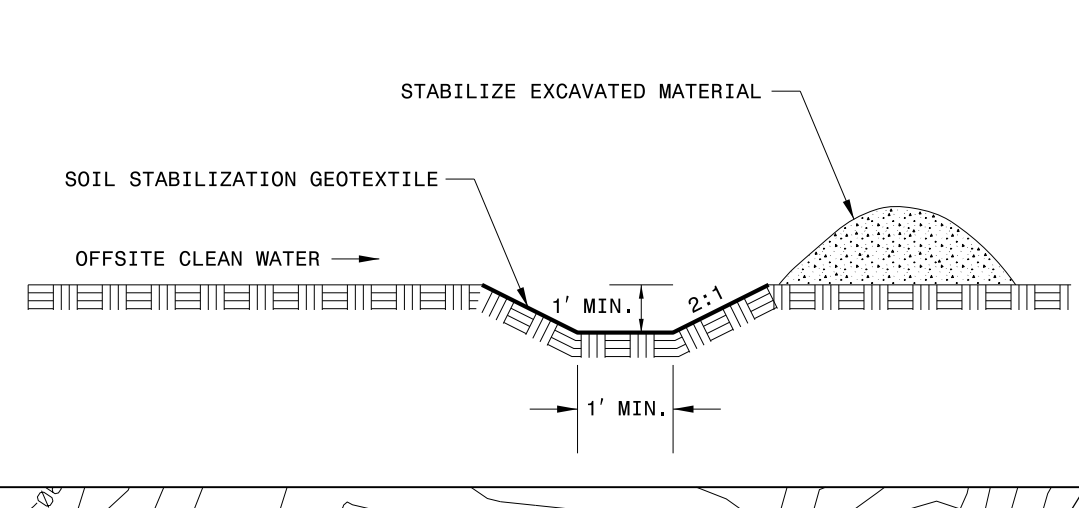


NOTE: PERIMETER EROSION CONTROL MEASURES SHALL BE INSTALLED DURING CLEARING AND GRUBBING PHASE.

**CLEARING AND GRUBBING
EROSION CONTROL FOR
CONSTRUCTION SHEET 20**

NOTE: PLACE TEMPORARY ROCK SEDIMENT DAMS TYPE - B AND TEMPORARY ROCK SILT CHECKS TYPE - A AT DRAINAGE OUTLETS.


INSTALL INLET PROTECTION IN ACCORDANCE WITH ENGINEER'S RECOMMENDATIONS

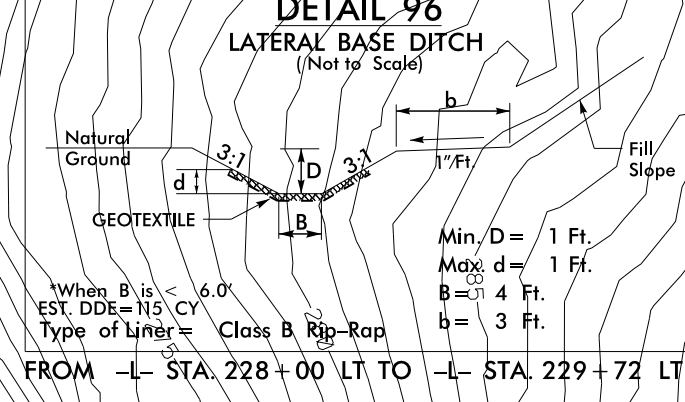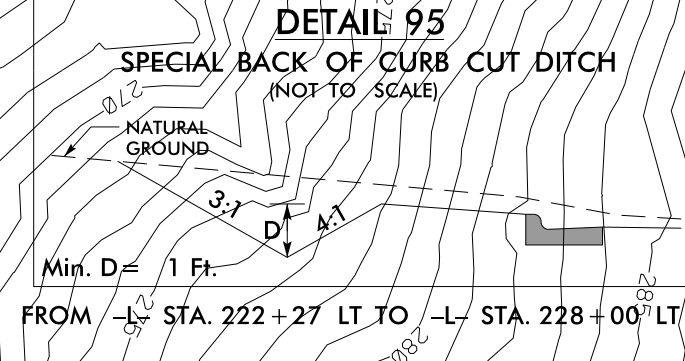

REVISIONS

MATCHLINE -L- STA. 216+00.00 SEE PLAN SHEET EC-19

MATCHLINE -L- STA. 229+00.00 SEE PLAN SHEET EC-21

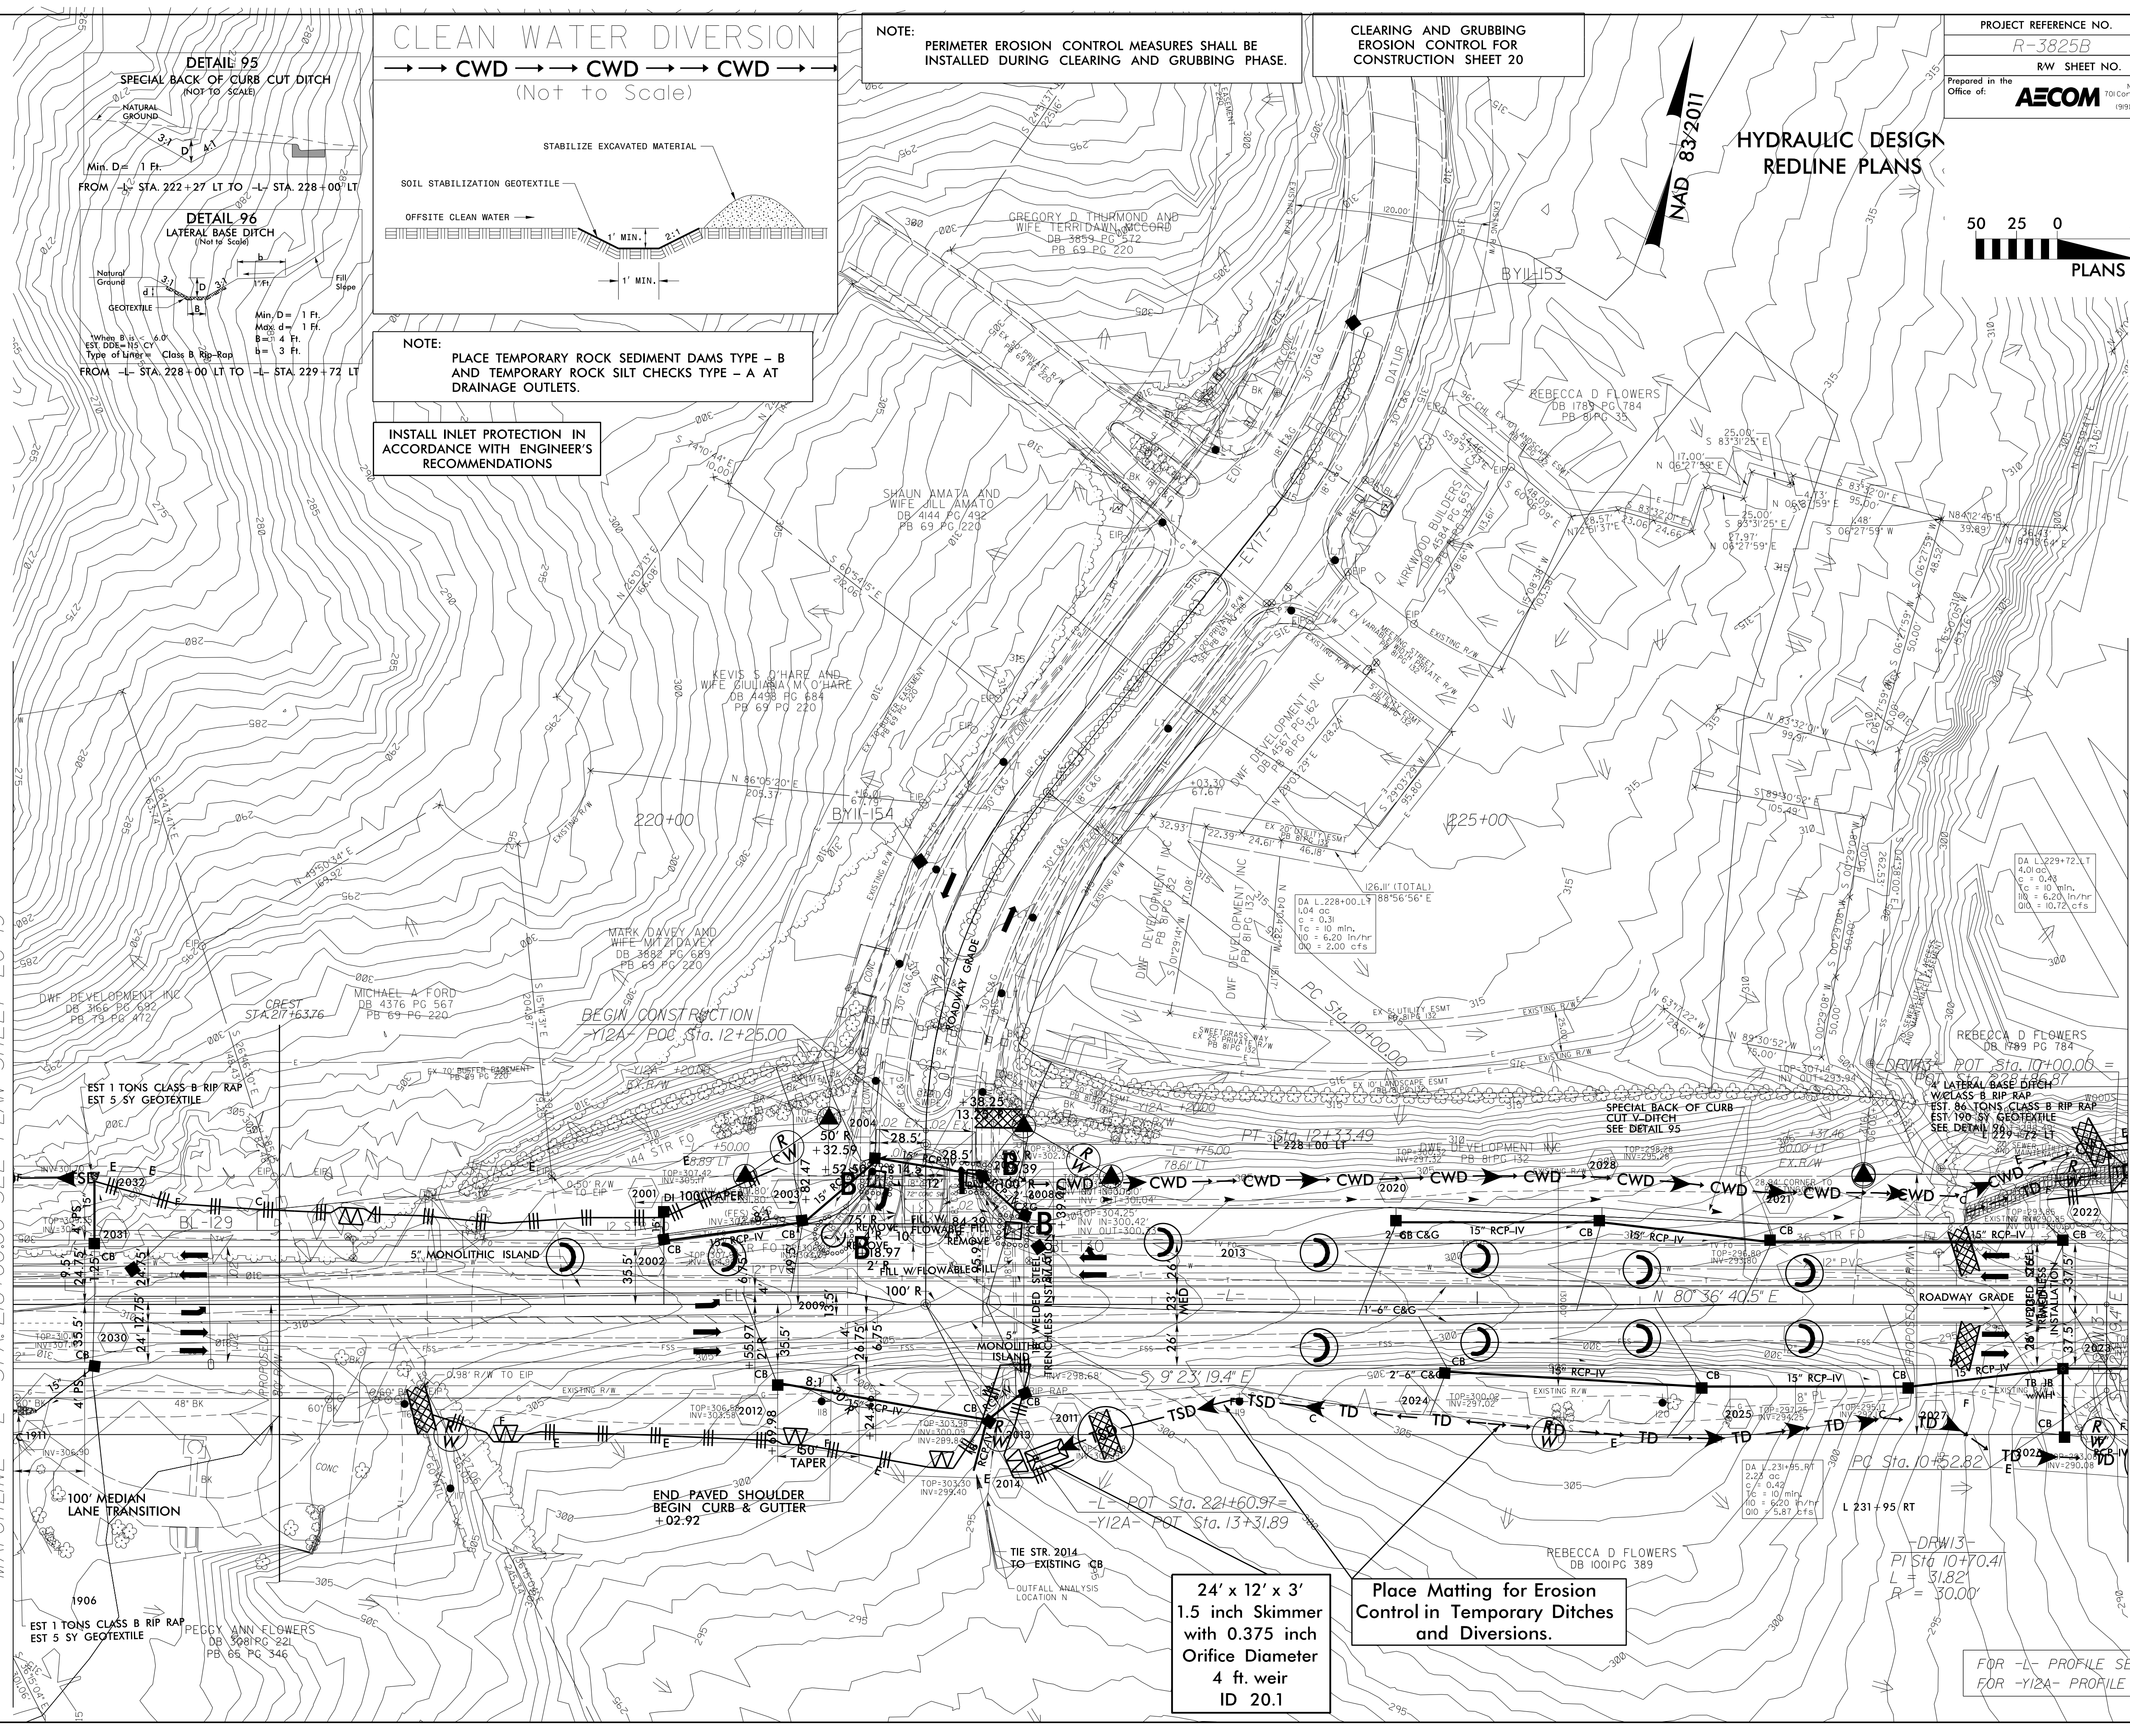

24' x 12' x 3'
1.5 inch Skimmer
with 0.375 inch
Orifice Diameter
4 ft. weir
ID 20.1

Place Matting for Erosion Control in Temporary Ditches and Diversions.

FOR -L- PROFILE SEE SHEET 32
FOR -Y12A- PROFILE SEE SHEET 35

DATE/TIME: 8/8/2018 11:51:58 AM
COW: 8/8/2018 11:51:58 AM