


NOTE: PLACE TEMPORARY ROCK SEDIMENT DAMS TYPE - B AND TEMPORARY ROCK SILT CHECKS TYPE - A AT DRAINAGE OUTLETS.


CLEARING AND GRUBBING EROSION CONTROL FOR CONSTRUCTION SHEET 23

NOTE: PERIMETER EROSION CONTROL MEASURES SHALL BE INSTALLED DURING CLEARING AND GRUBBING PHASE.


INSTALL INLET PROTECTION IN ACCORDANCE WITH ENGINEER'S RECOMMENDATIONS

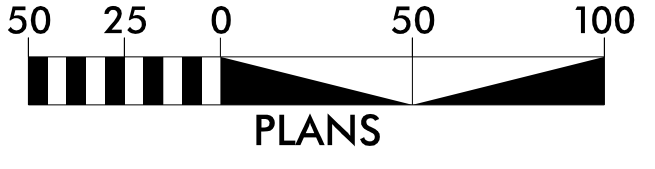


REVISIONS

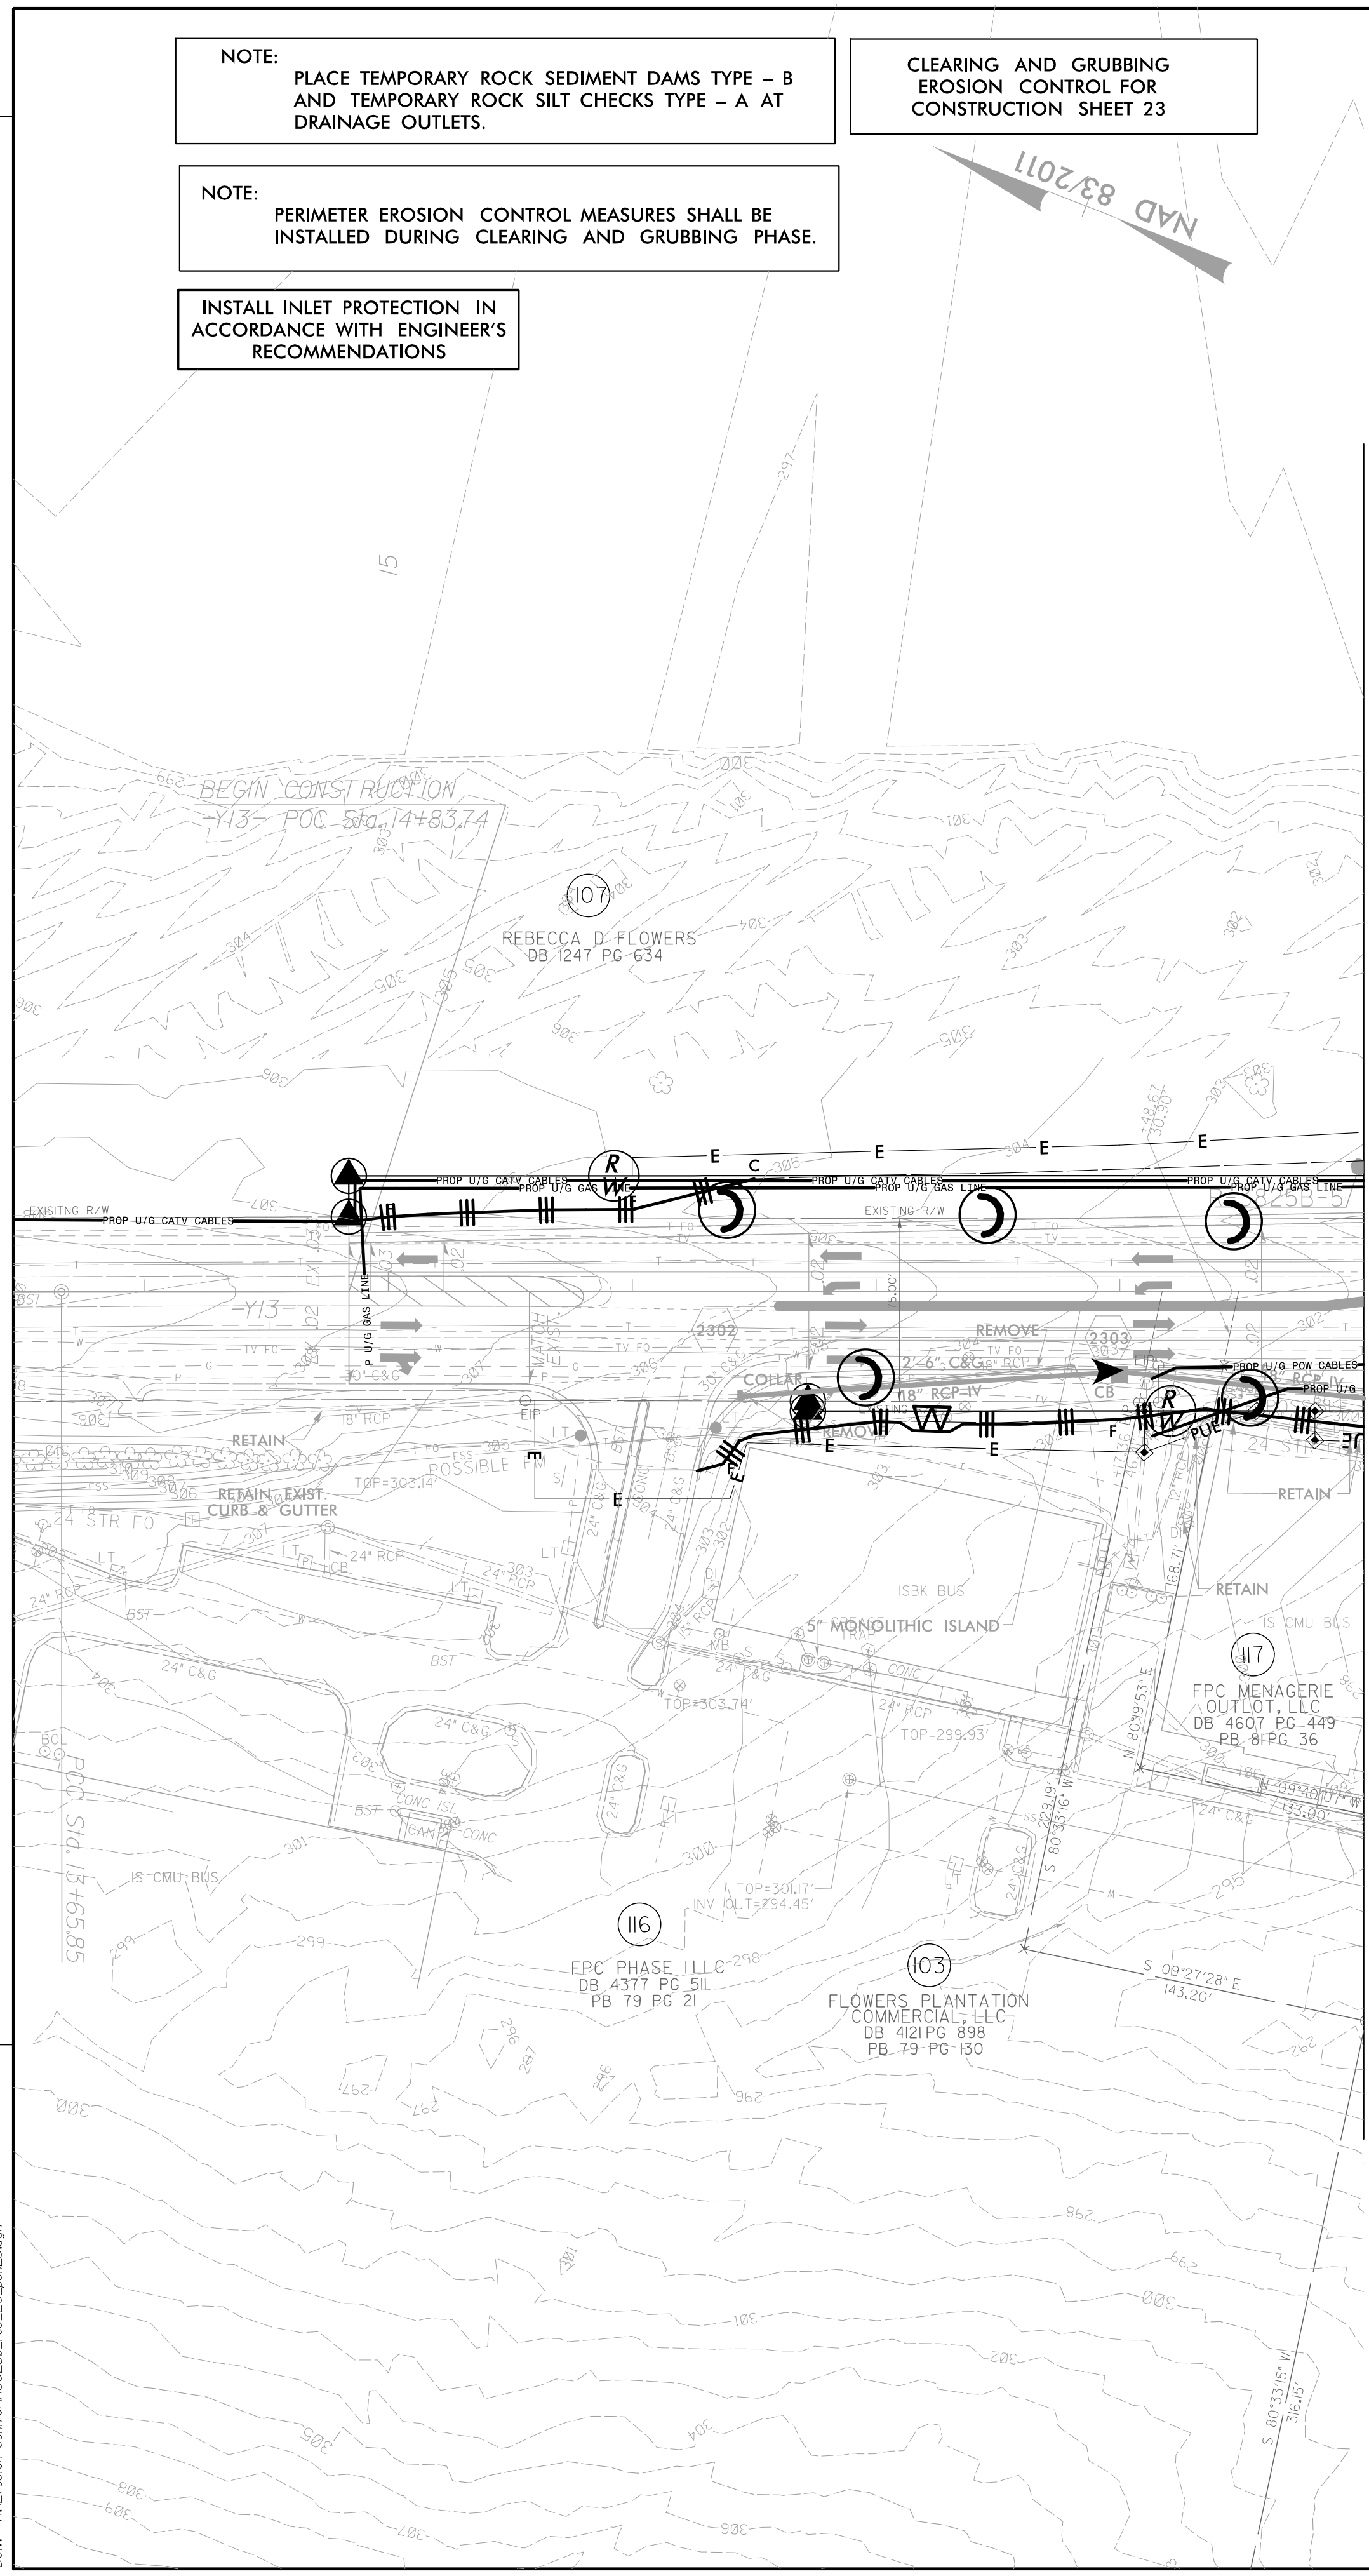


MATCHLINE -Y13- STA. 19+00.00 SEE PLAN SHEET EC-22

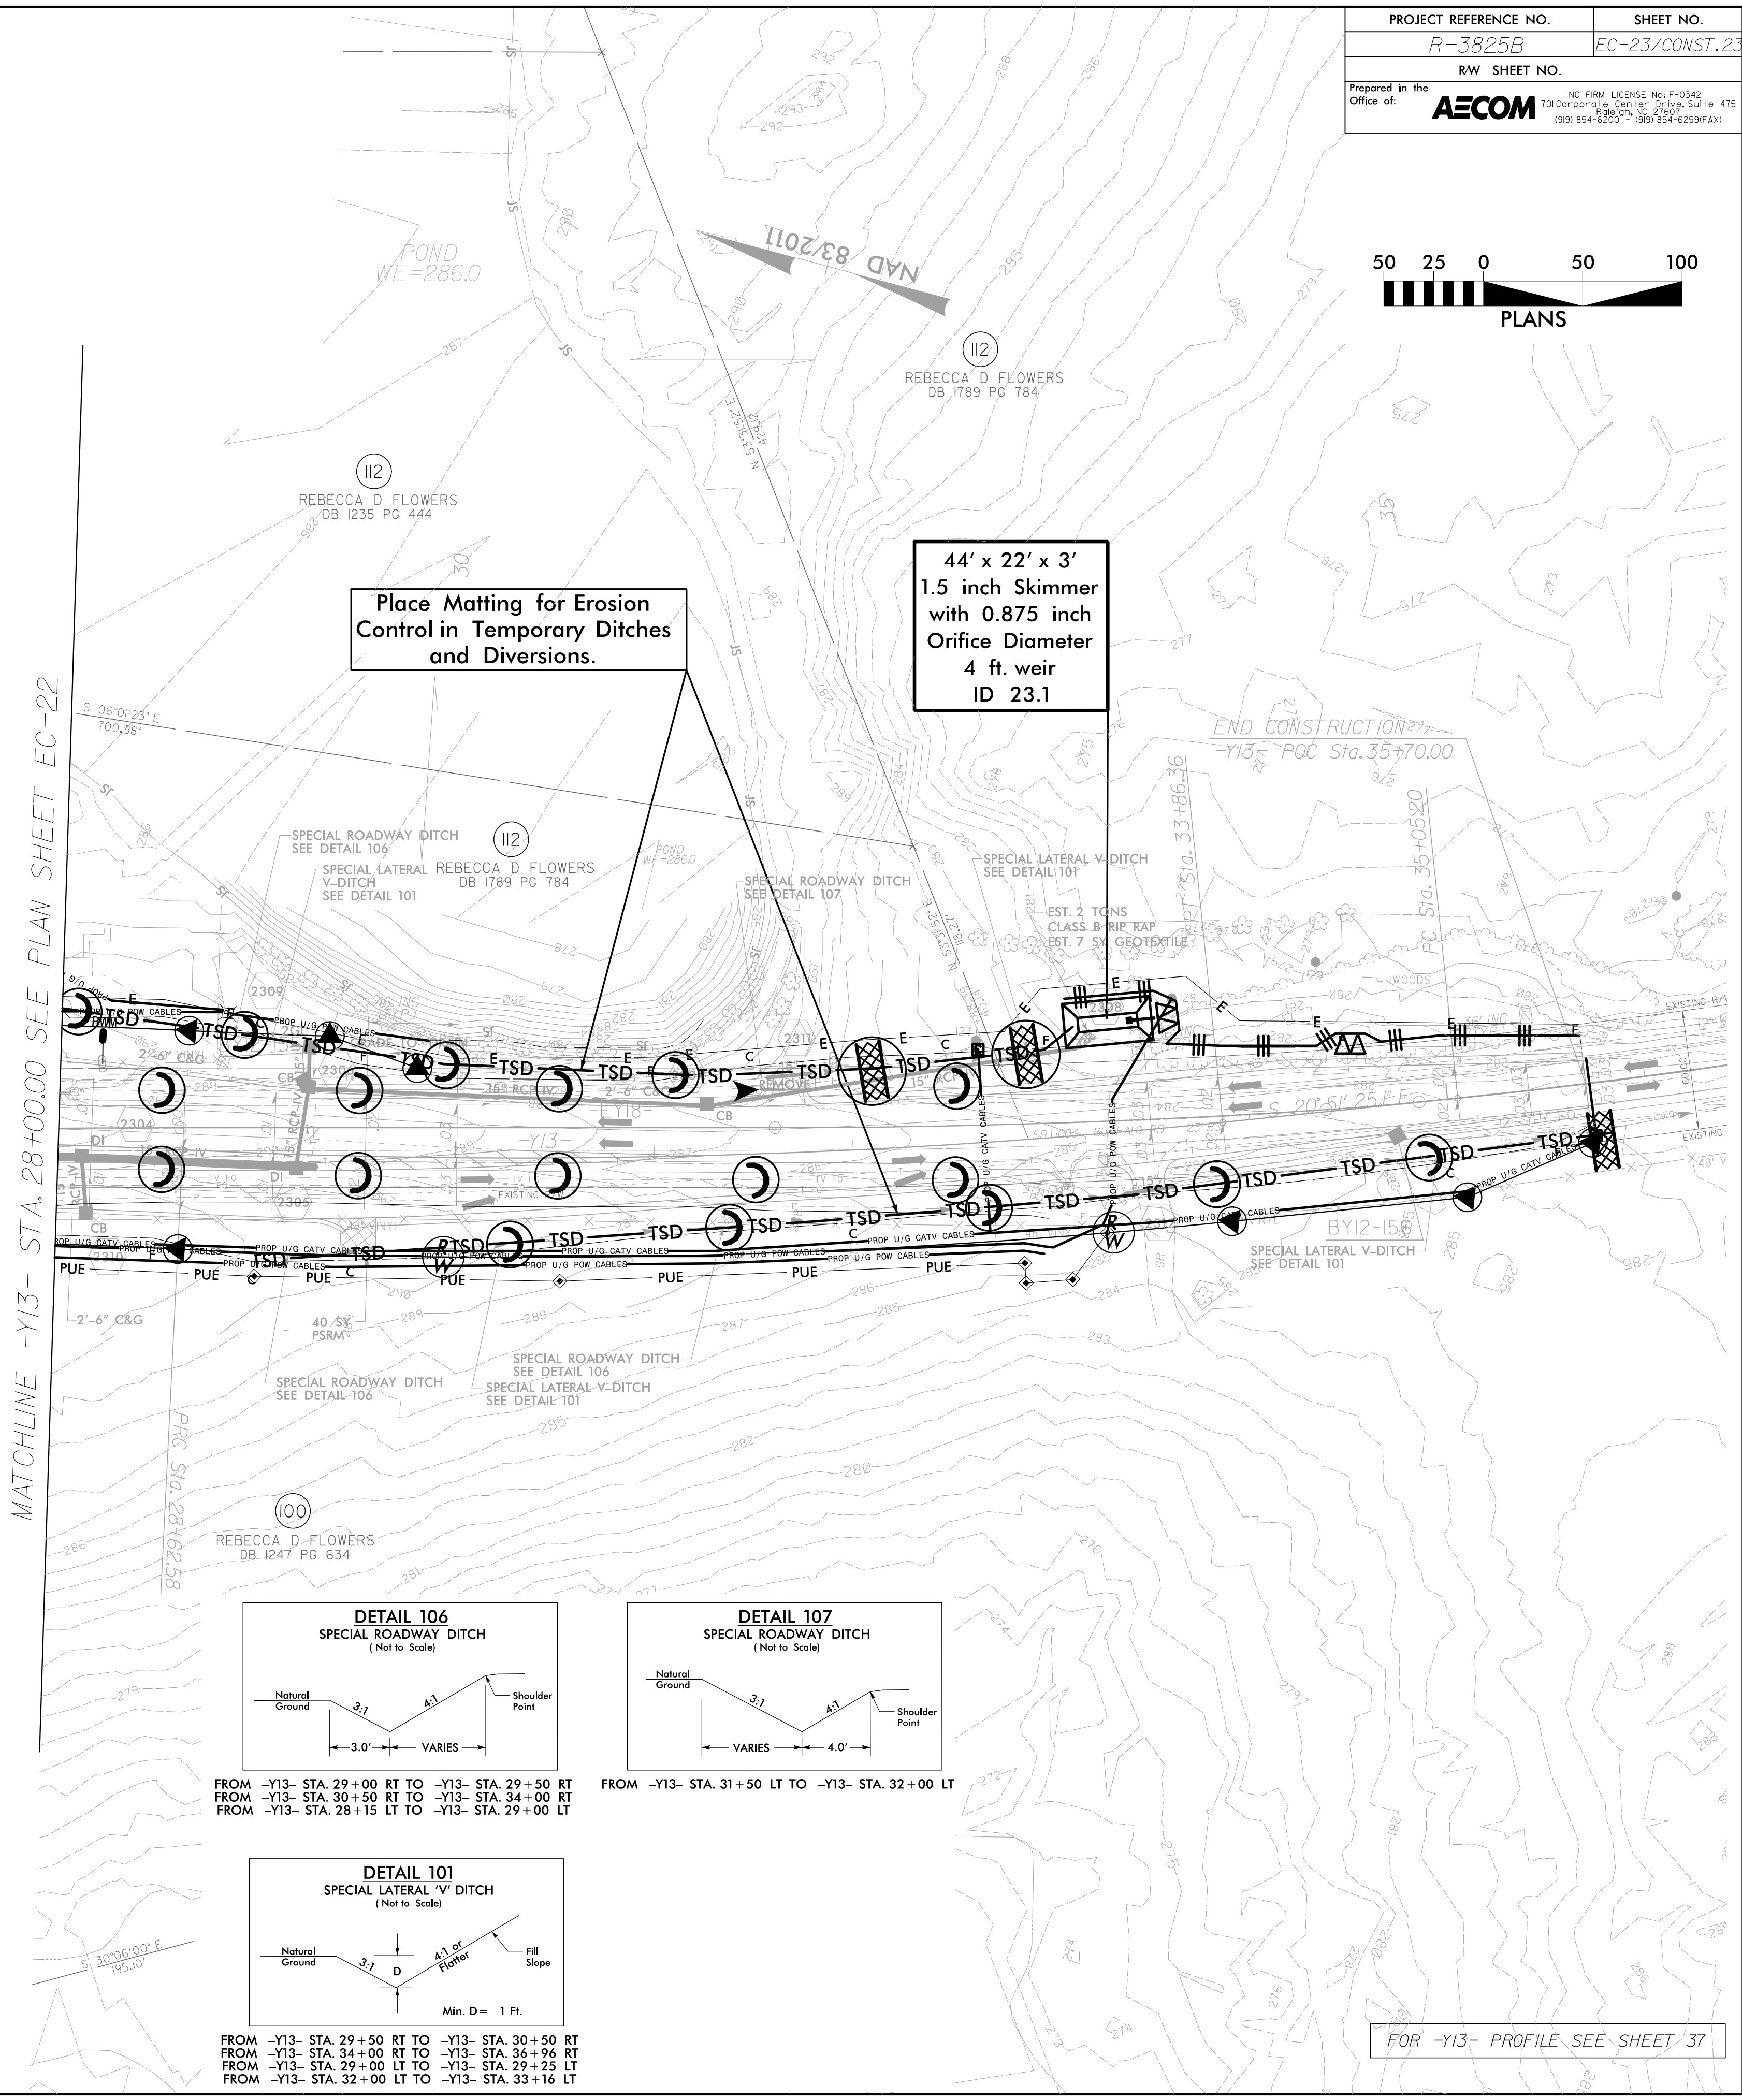


MATCHLINE -Y13- STA. 28+00.00 SEE PLAN SHEET EC-22

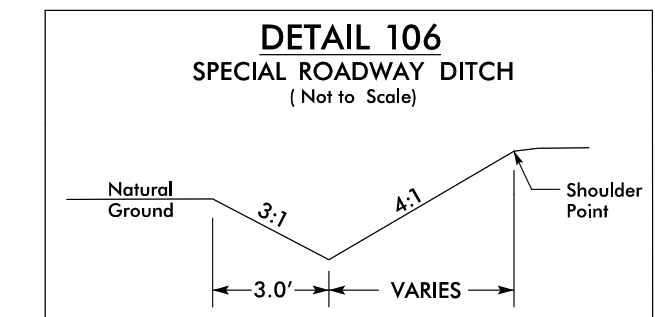

FROM -Y13- STA. 29+00 RT TO -Y13- STA. 29+50 RT
FROM -Y13- STA. 30+50 RT TO -Y13- STA. 34+00 RT
FROM -Y13- STA. 28+15 LT TO -Y13- STA. 29+00 LT

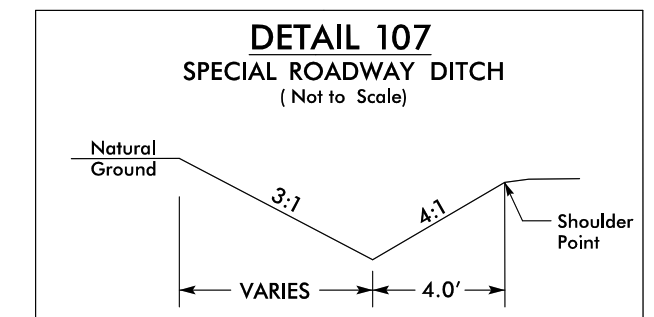

FROM -Y13- STA. 31+50 LT TO -Y13- STA. 32+00 LT

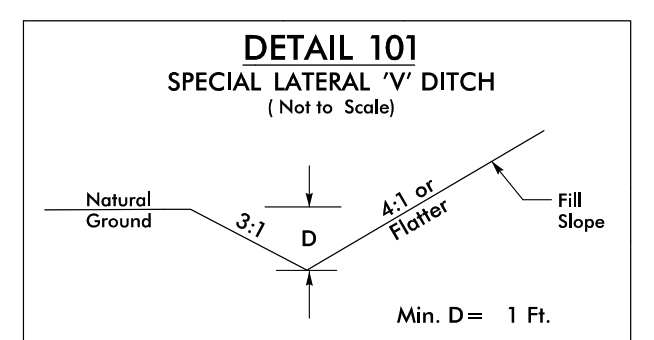

FROM -Y13- STA. 29+50 RT TO -Y13- STA. 30+50 RT
FROM -Y13- STA. 34+00 RT TO -Y13- STA. 36+96 RT
FROM -Y13- STA. 29+00 LT TO -Y13- STA. 29+25 LT
FROM -Y13- STA. 32+00 LT TO -Y13- STA. 33+16 LT

FOR -Y13- PROFILE SEE SHEET 37