

Install Sod Strip in Raised Median




INSTALL INLET PROTECTION IN ACCORDANCE WITH ENGINEER'S RECOMMENDATIONS

JAMES B HUNT AND
ROBERT B HUNT
DB 509 PG 31
PB 76 PG 94

KEVIN M AMIGH AND
WIFE ELIZABETH B AMIGH
DB 480 PG 432
DB 1996 482
PB 73 PG 276
PB 53 PG 250

ROBERT B HUNT AND
WIFE MARGARET H HUNT
DB 480 PG 418
DB 848 PG 330
PB 76 PG 150

BEGIN TIP PROJECT R-3825B
-L- Sta. 12+77.00

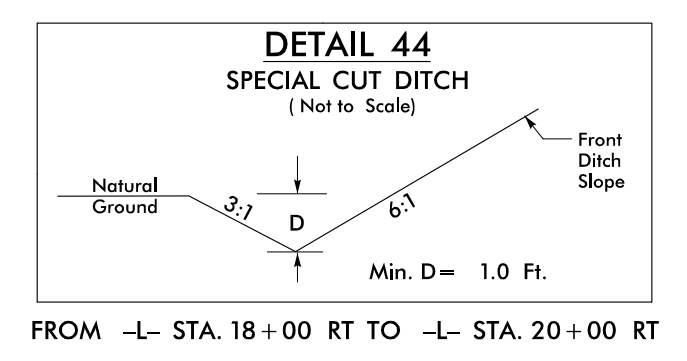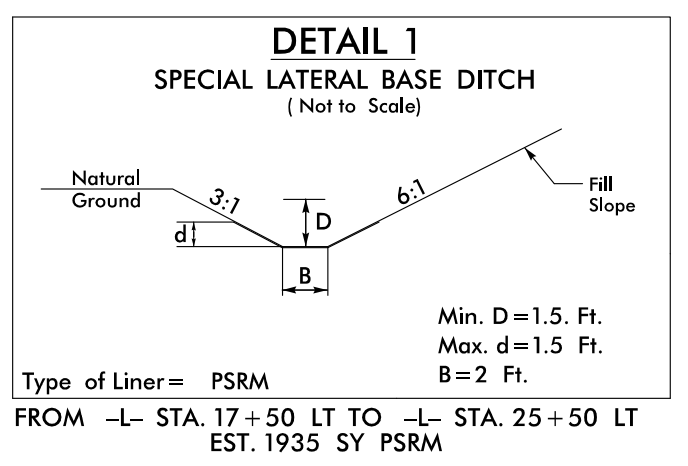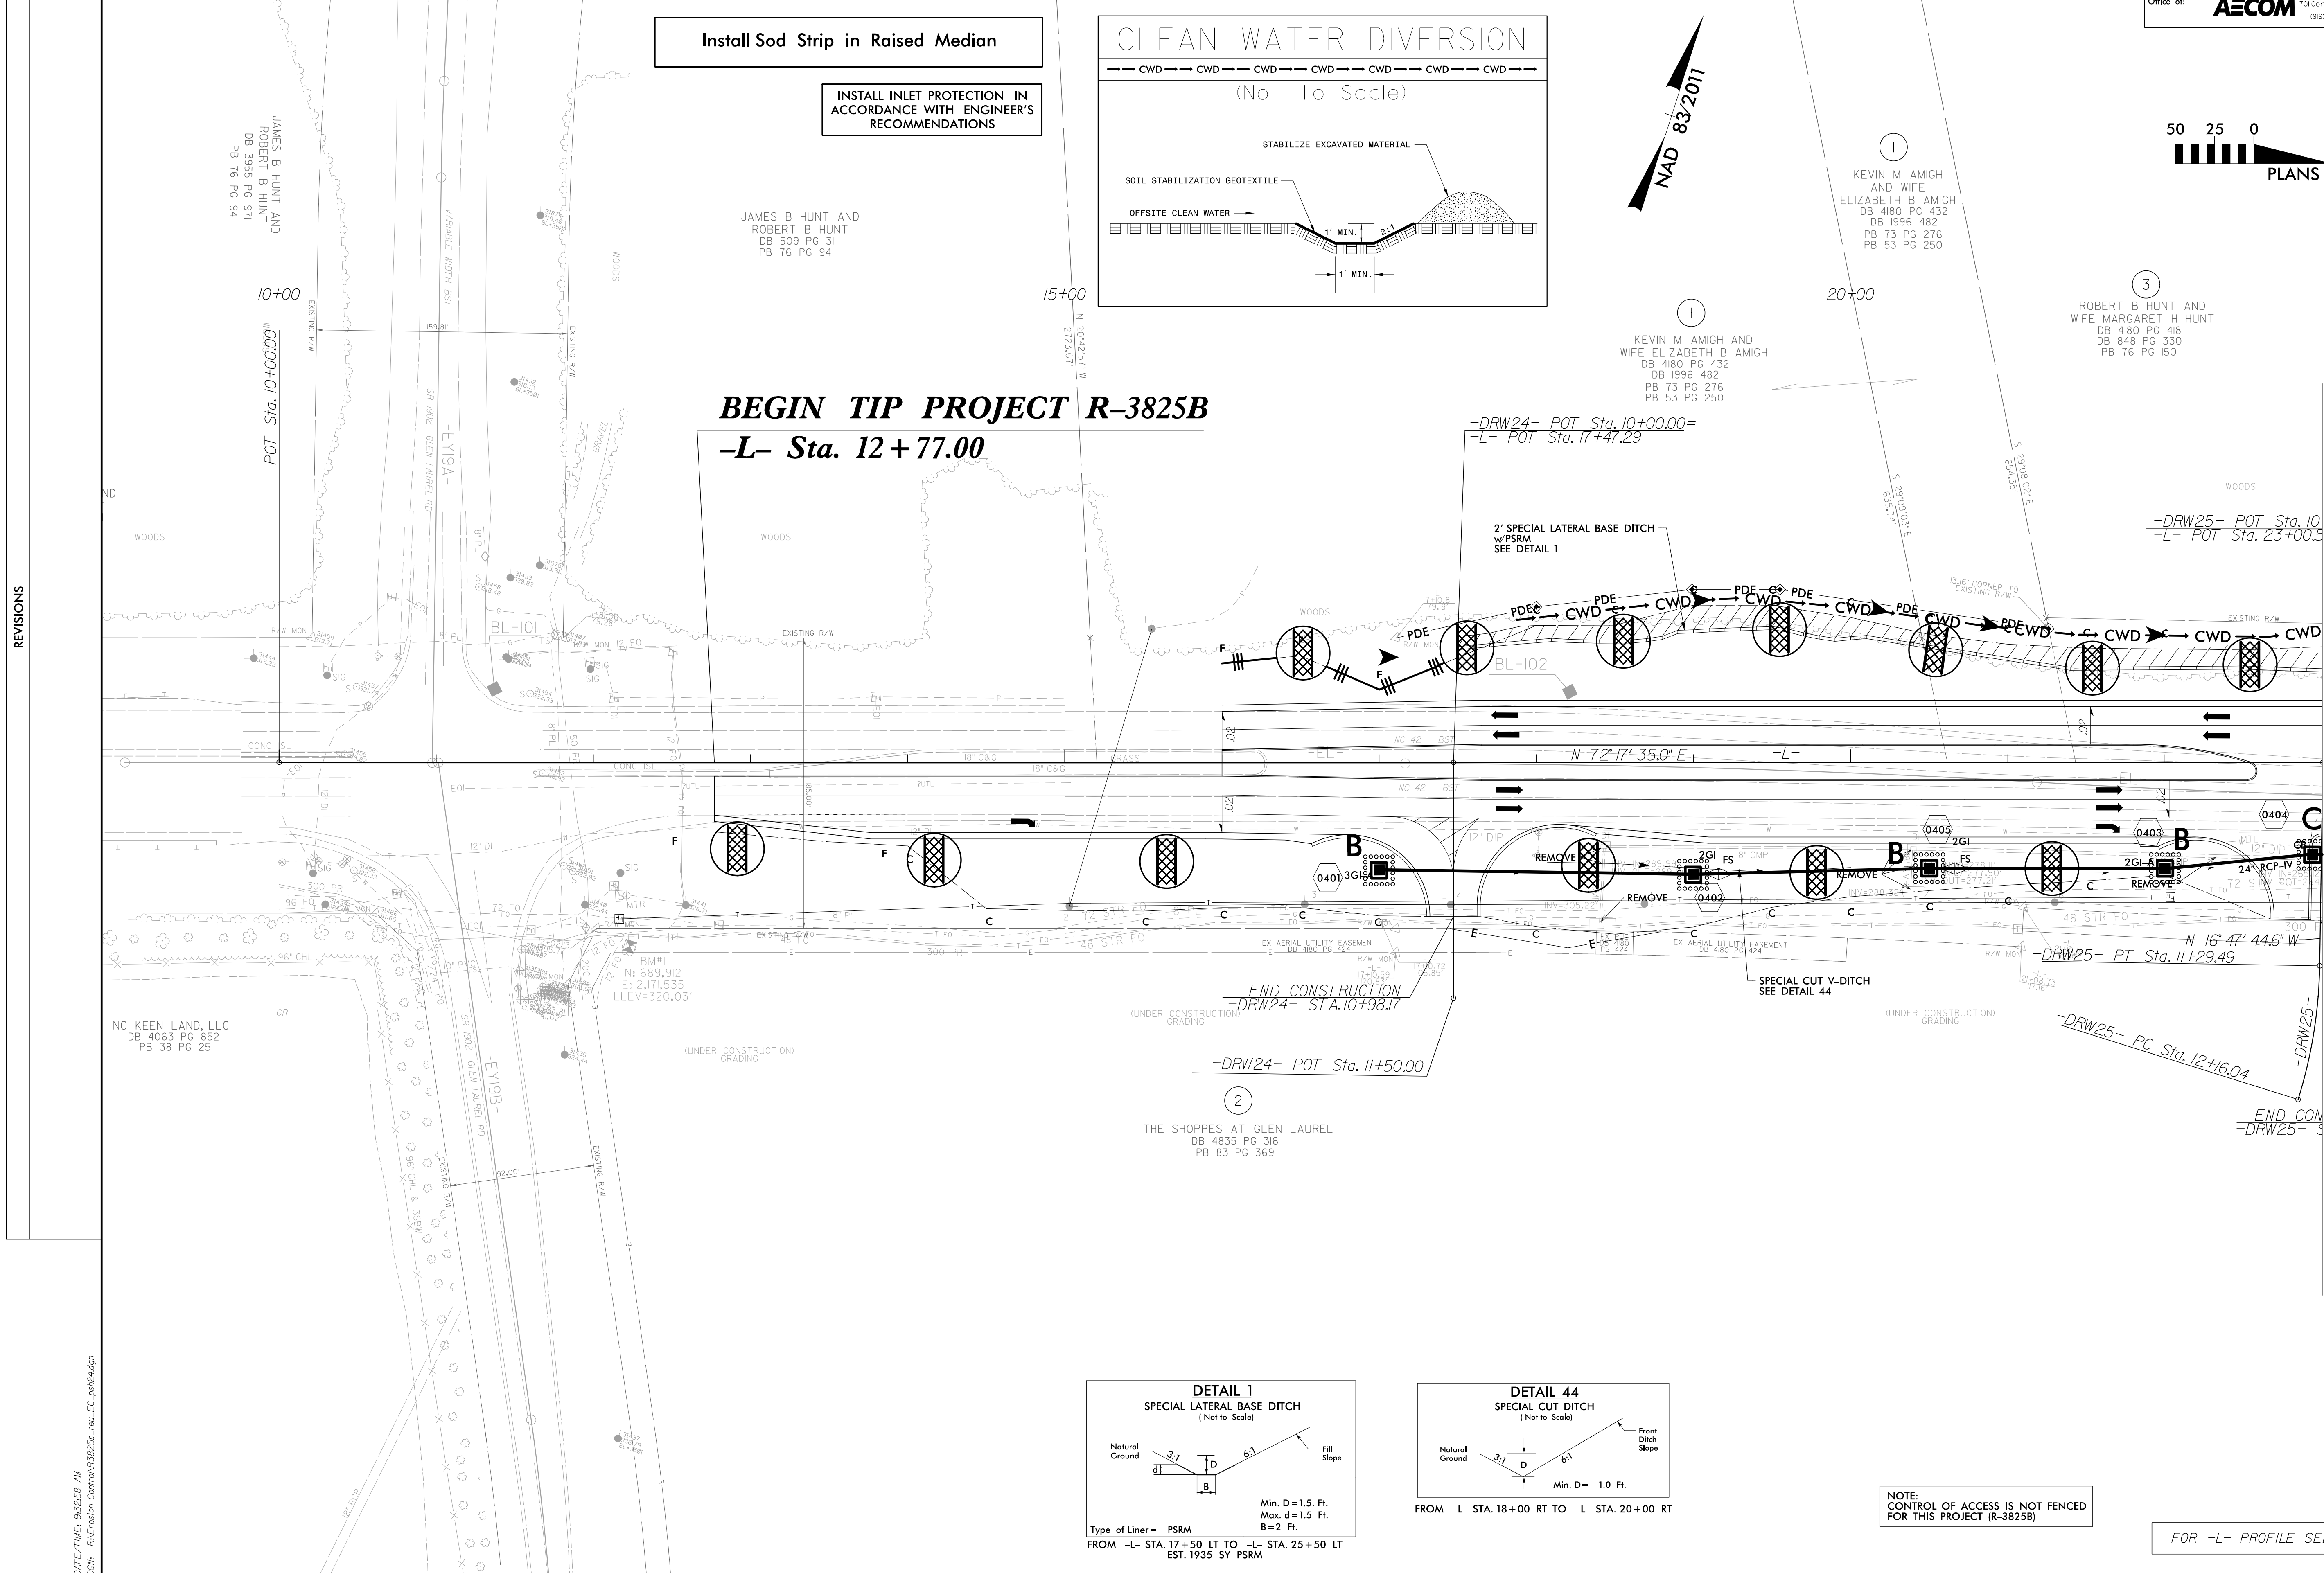

NOTE:
CONTROL OF ACCESS IS NOT FENCED
FOR THIS PROJECT (R-3825B)

FOR -L- PROFILE SEE SHEET 24

REVISIONS

MATCHLINE -L- STA. 23+00.00 SEE PLAN SHEET EC-05

DATE/TIME: 9/25/25 AM
2016: P:\E\nc\proj\3825B_rwl_EC_24const4.dgn