
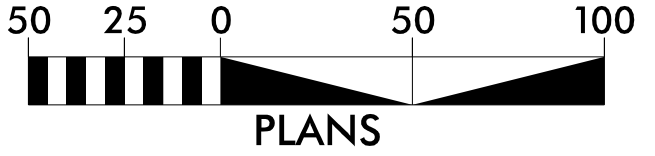


Install Sod Strip in Raised Median and Behind Guard Rail








Place Matting for Erosion Control on Slope as Work Allows.  
 -L- Sta. 49+00 LT to Sta. 55+50 LT  
 -L- Sta. 57+50 LT to Sta. 62+00 LT  
 -L- Sta. 52+50 RT to Sta. 62+00 RT  
 -Y5- Sta. 10+50 RT to Sta. 13+50 RT  
 -Y5- Sta. 11+00 LT to Sta. 12+50 LT

INSTALL INLET PROTECTION IN ACCORDANCE WITH ENGINEER'S RECOMMENDATIONS

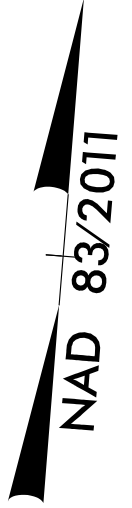

MATCHLINE -L- STA. 49+00.00 SEE PLAN SHEET EC-26

MATCHLINE -L- STA. 62+00.00 SEE PLAN SHEET EC-28

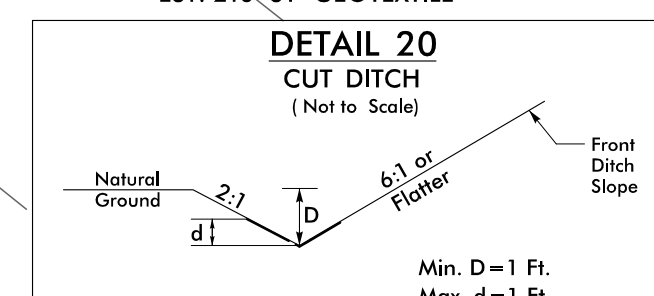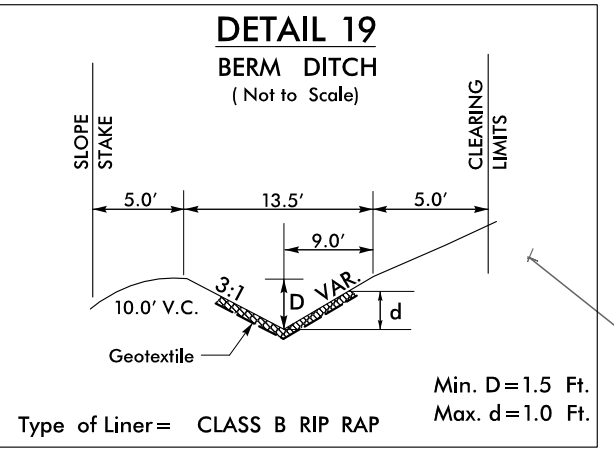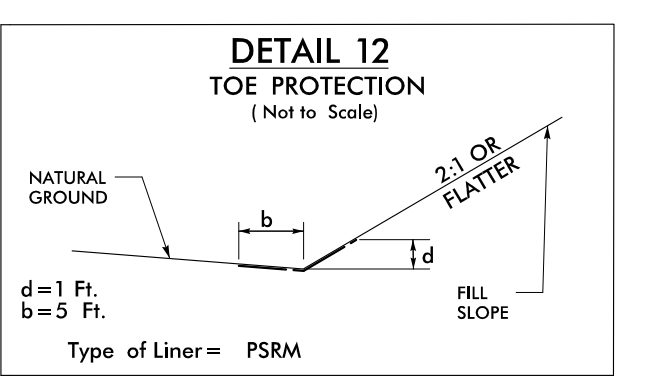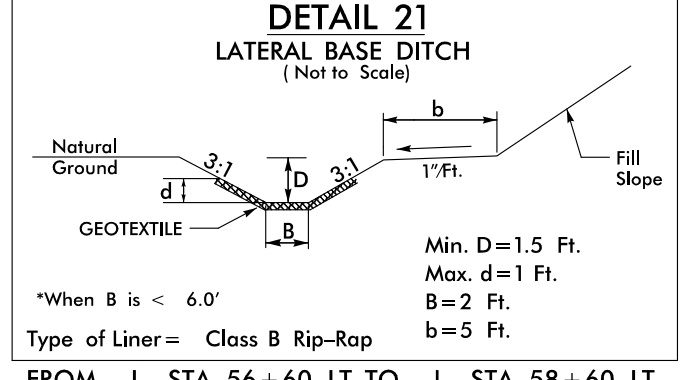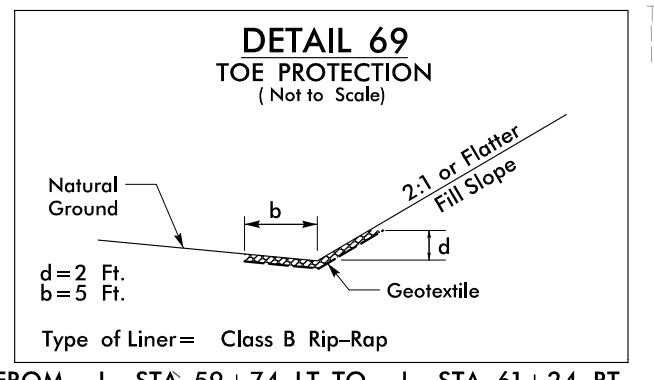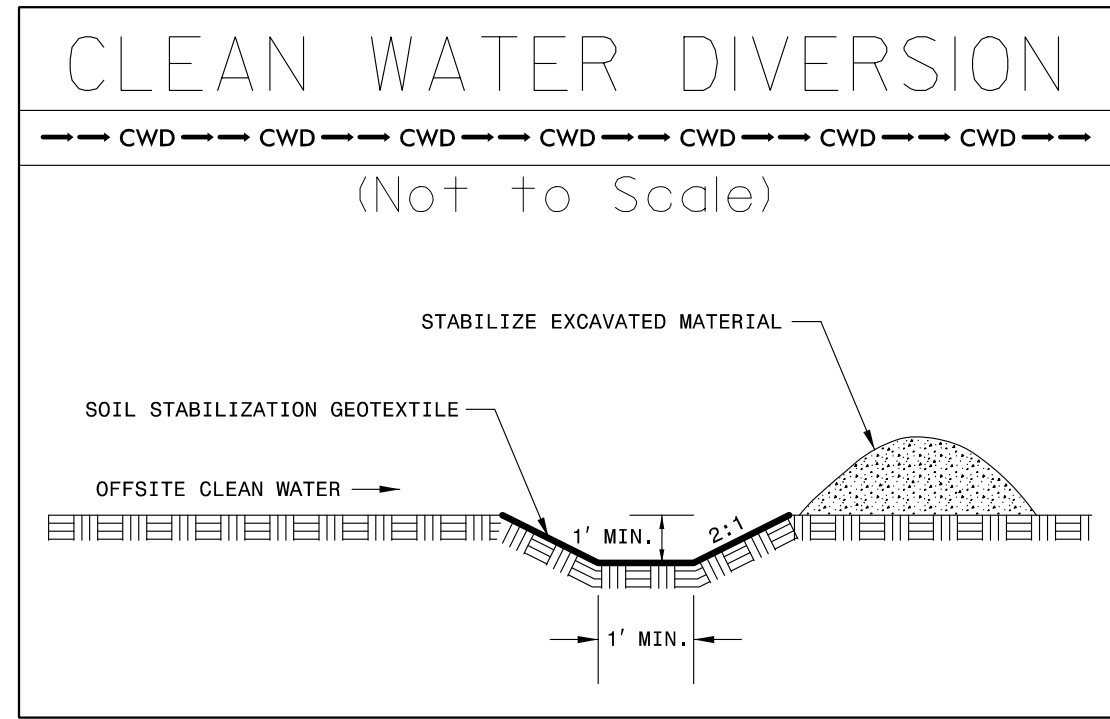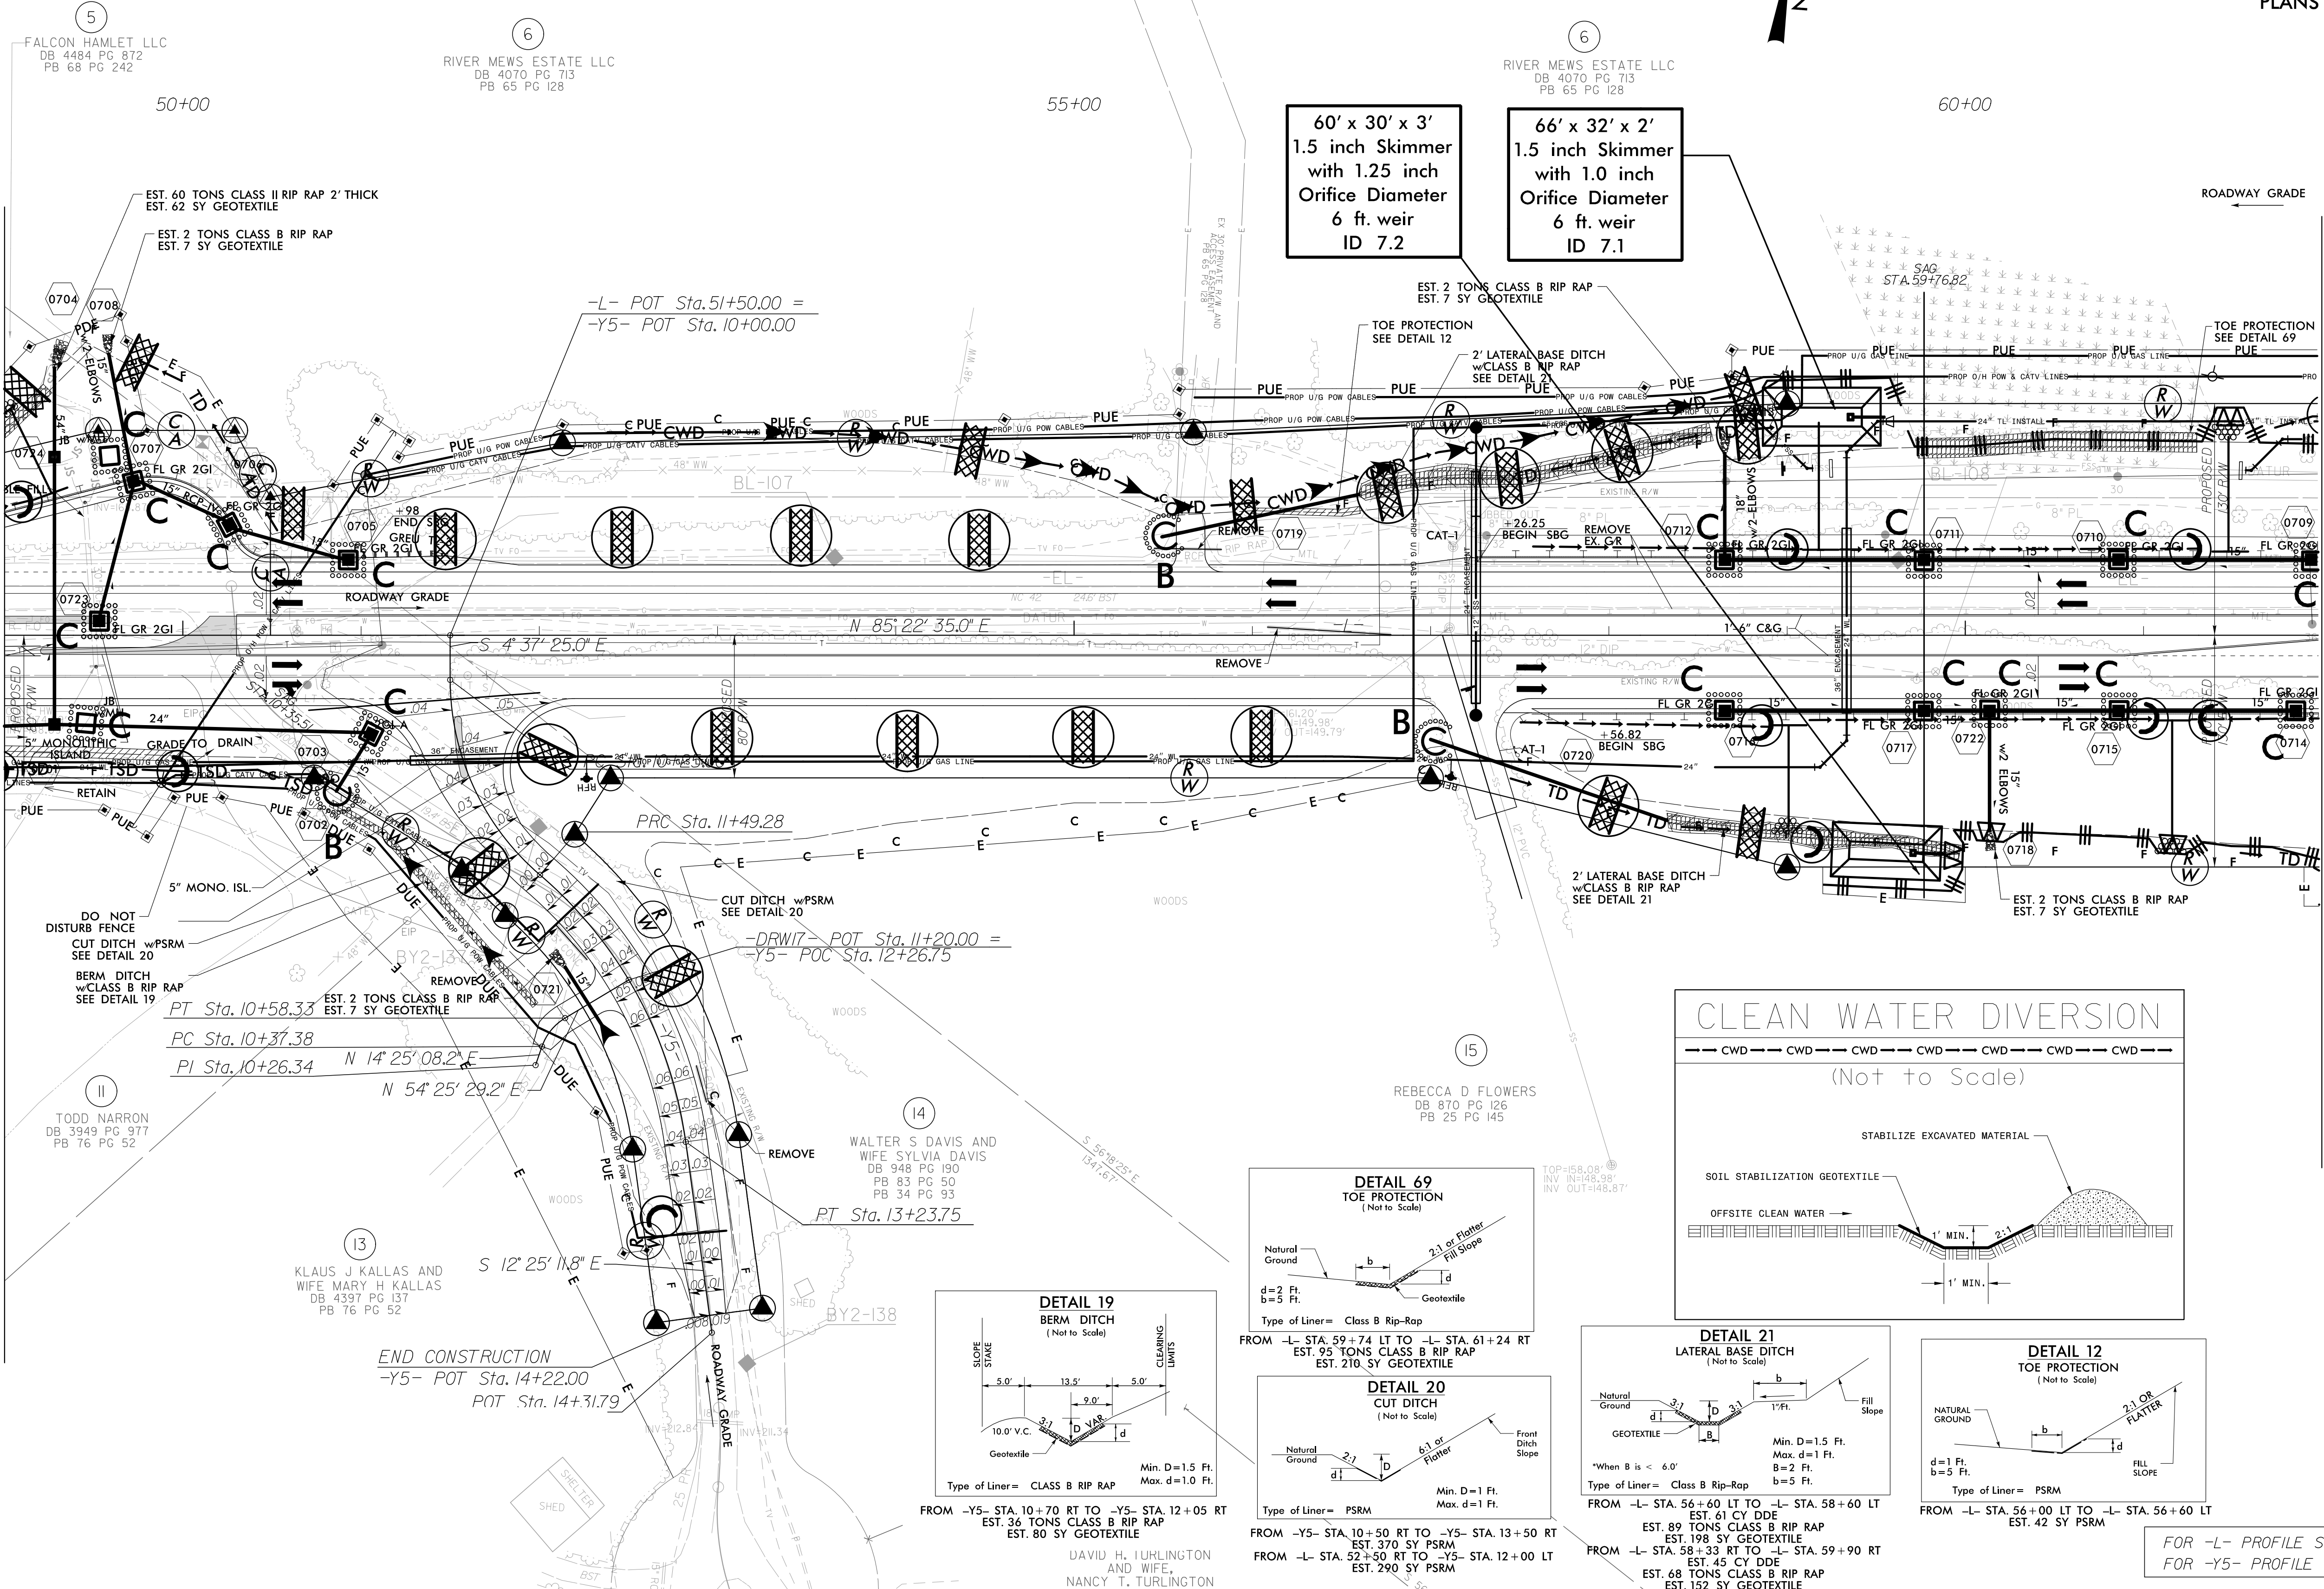

REVISIONS

DATE/TIME: 05/30/24 AM  
 2006: P:\Erosion Control\3825B\_rwl\_EC\_26102.dgn

FOR -L- PROFILE SEE SHEET 25  
 FOR -Y5- PROFILE SEE SHEET 33