

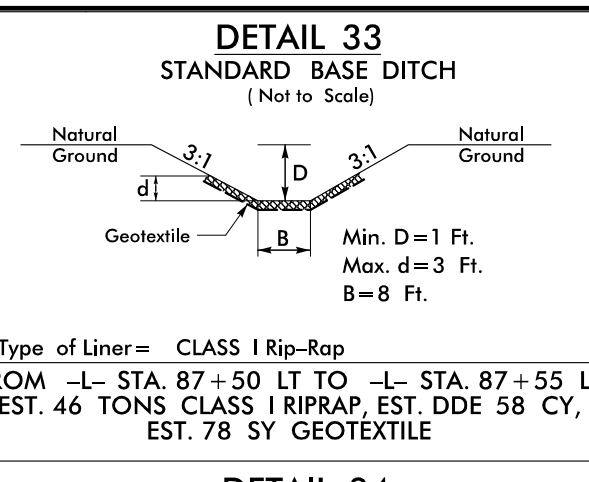
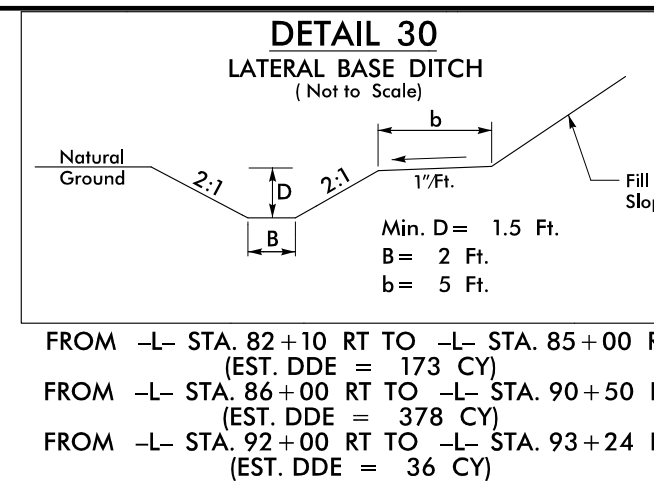


FOR -L- PROFILE SEE SHEET 26
FOR -Y7- PROFILE SEE SHEET 34
FOR -Y8- PROFILE SEE SHEET 34









NAD 83/2011

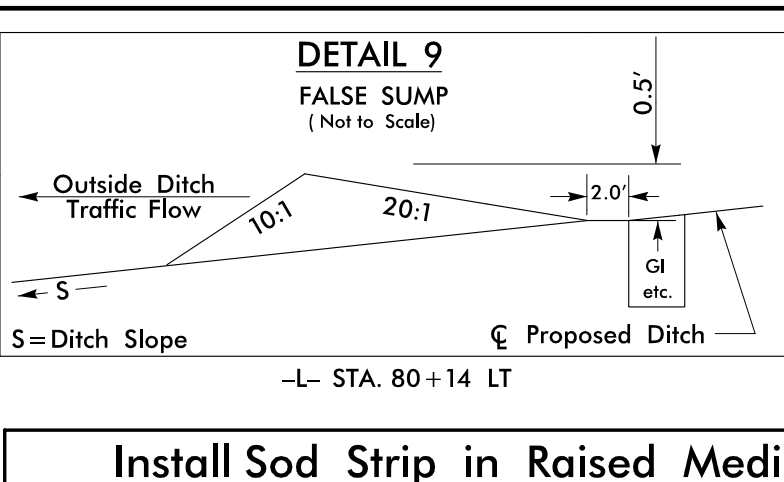

INSTALL INLET PROTECTION IN ACCORDANCE WITH ENGINEER'S RECOMMENDATIONS

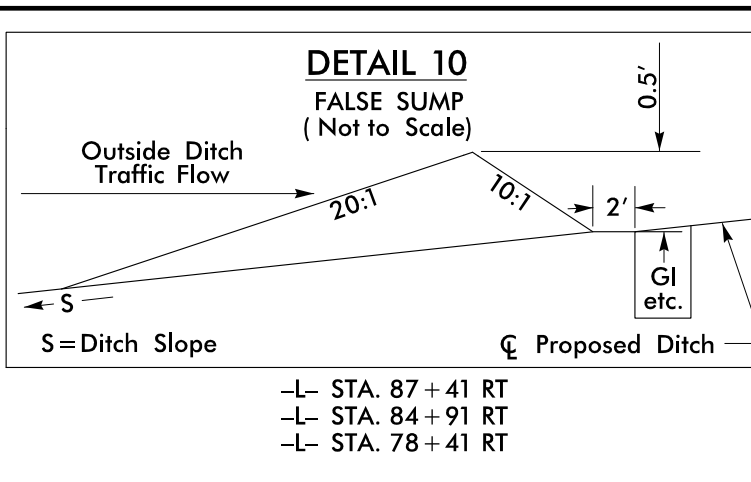

Install Sod Strip in Raised Median and Behind Guard Rail

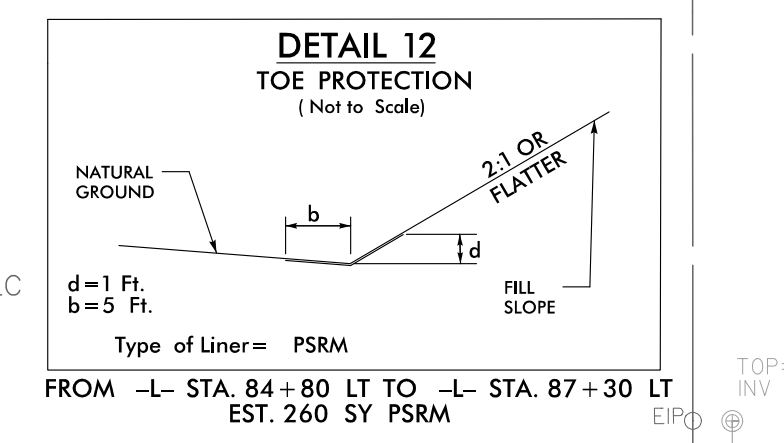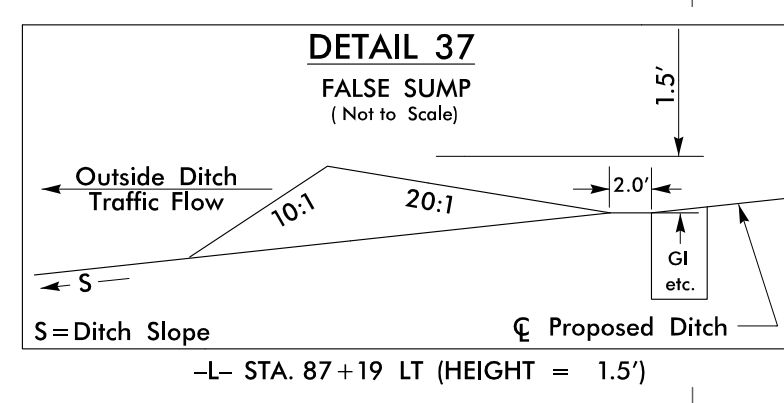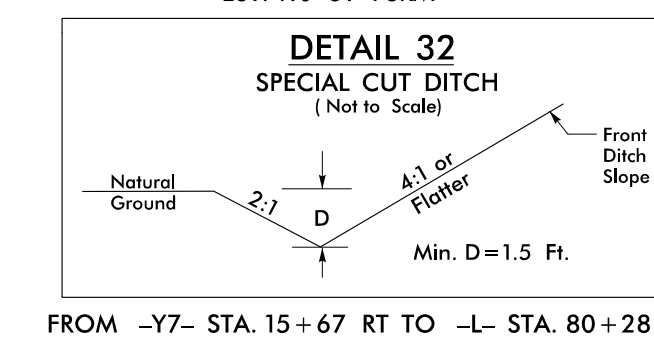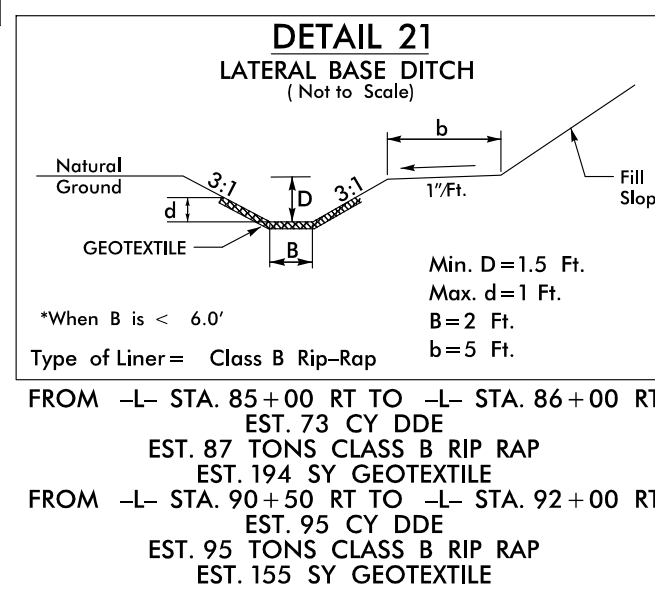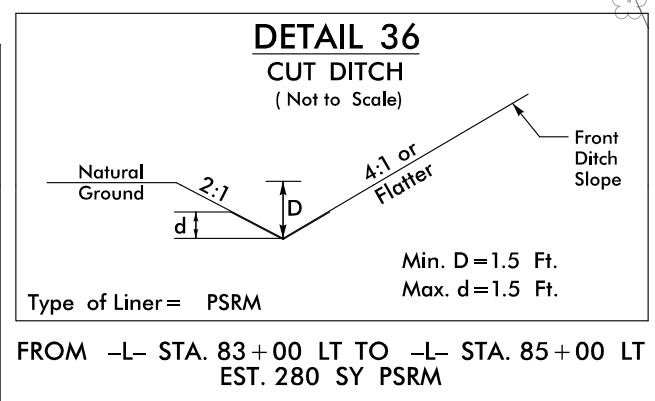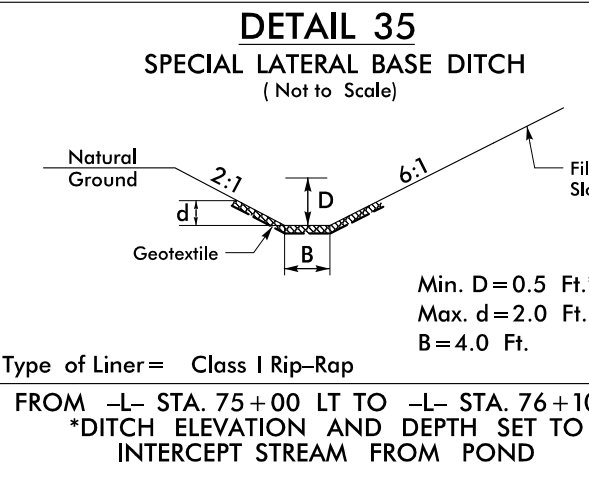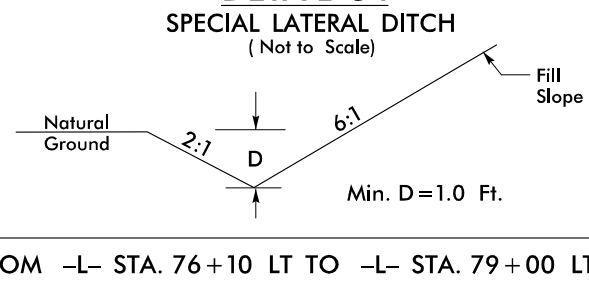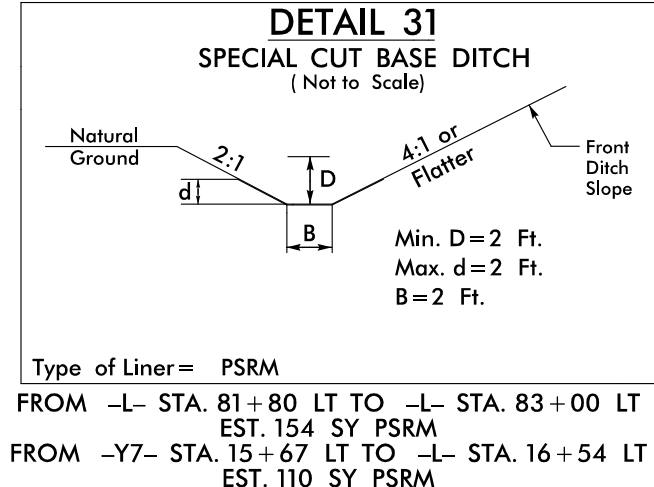


REVISIONS

36' x 18' x 3'
1.5 inch Skimmer
with 0.625 inch
Orifice Diameter
4 ft. weir
ID 9.1

MATCHLINE -L- STA. 75+00.00 SEE PLAN SHEET EC-28

MATCHLINE -L- STA. 88+00.00 SEE PLAN SHEET EC-30

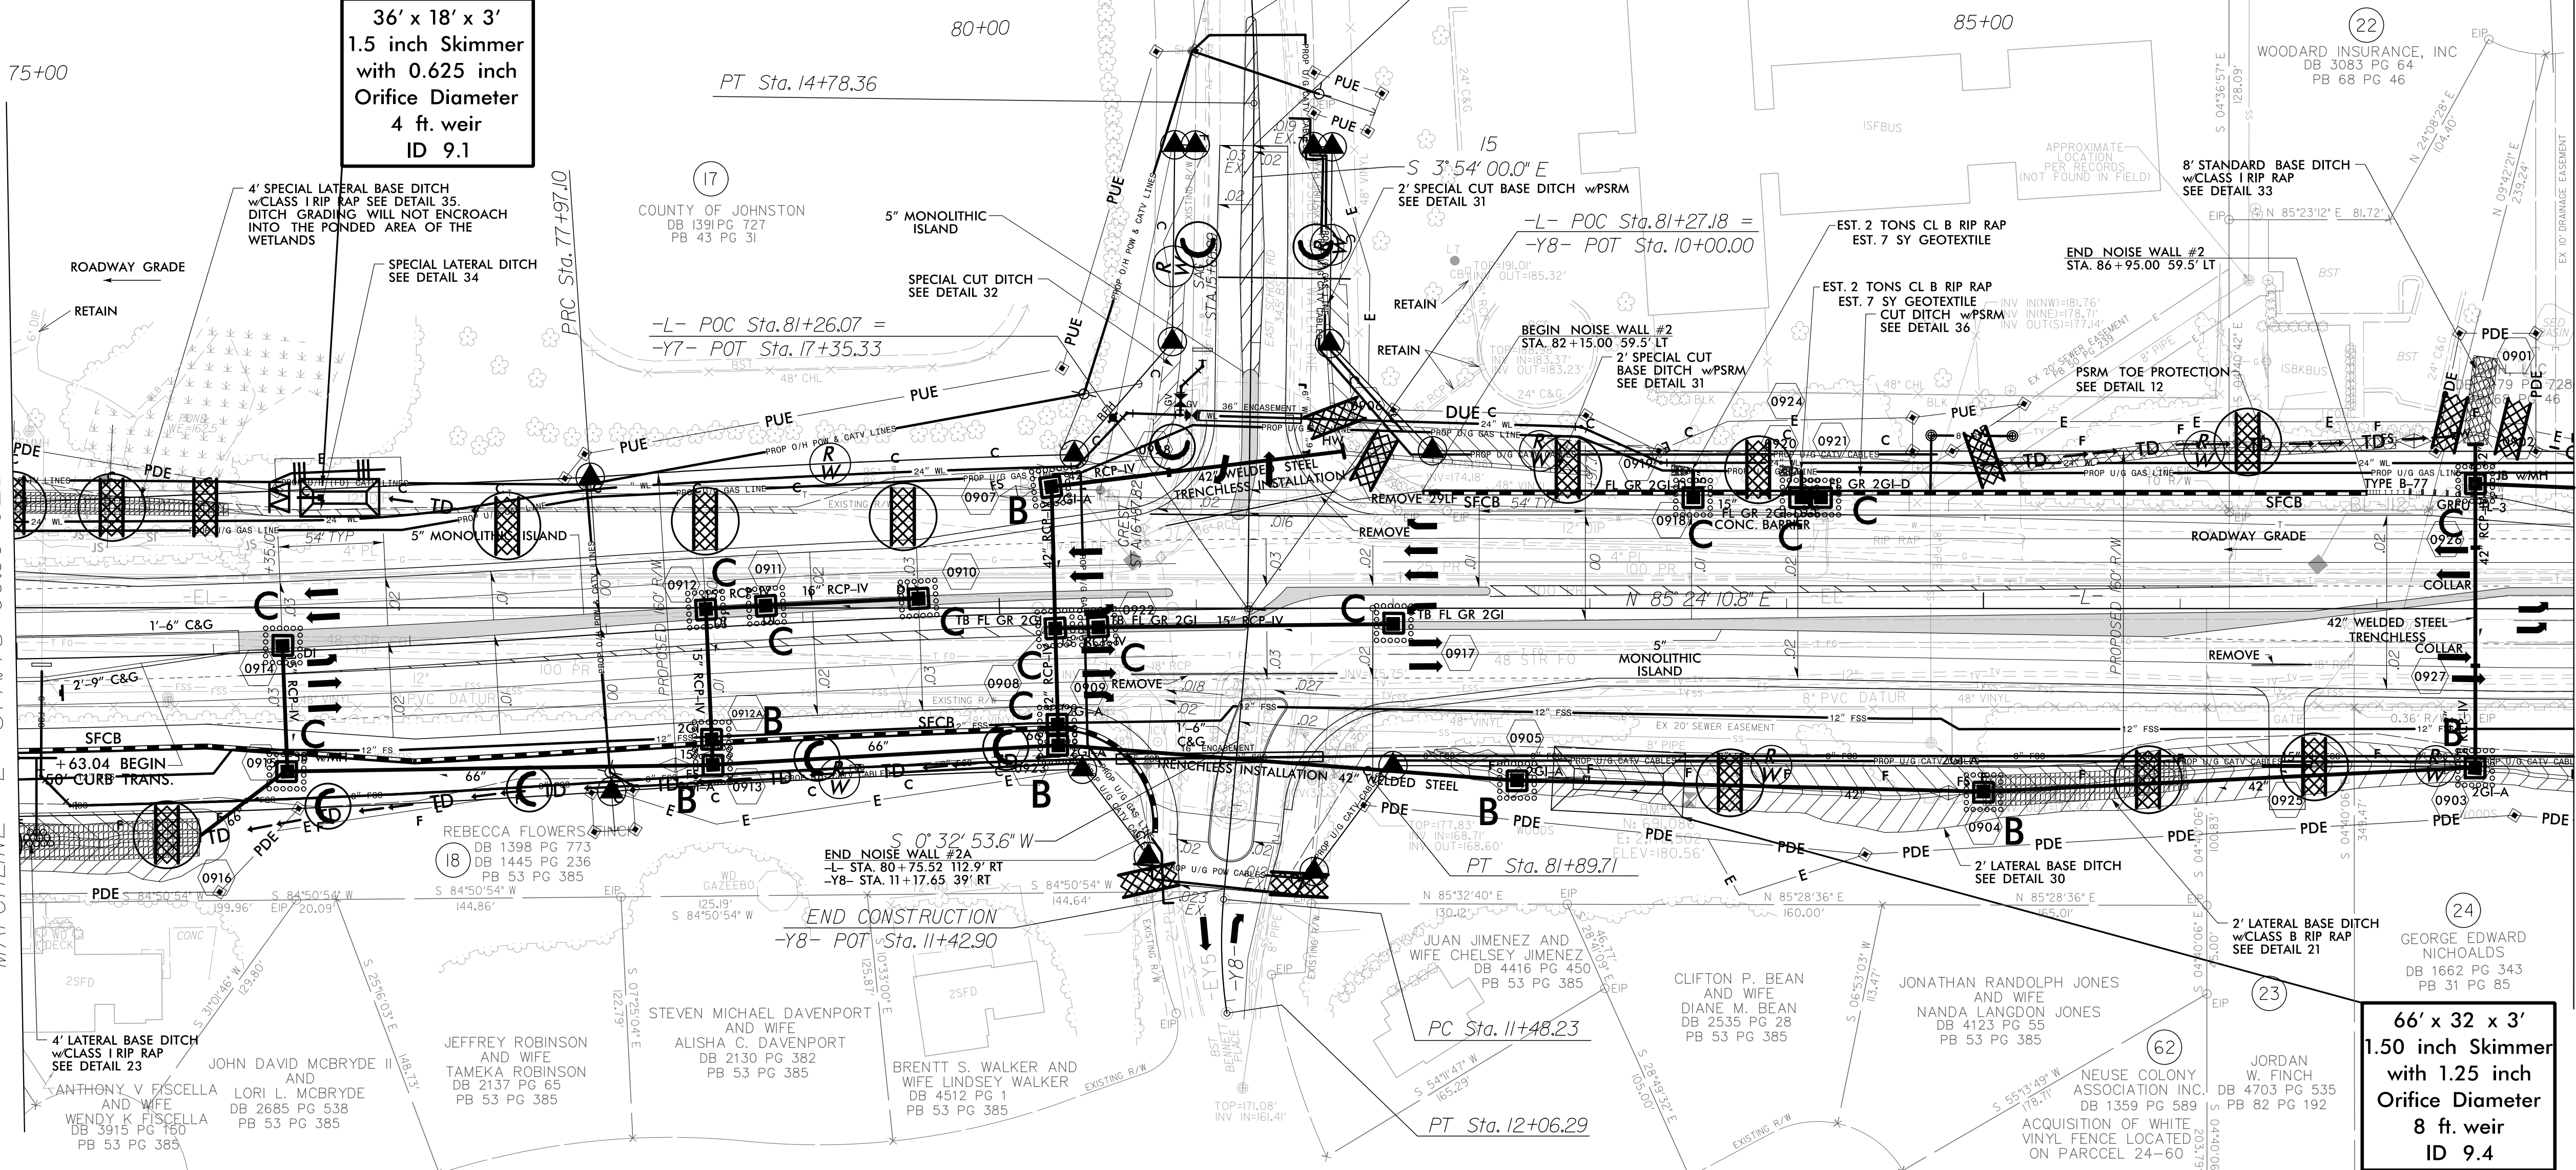

DATE/TIME: 05.30.08 AM
2016: R:\E\081010\Drawings\3825B_rwl_EC_29.ecwd

66' x 32' x 3'
1.50 inch Skimmer
with 1.25 inch
Orifice Diameter
8 ft. weir
ID 9.4