

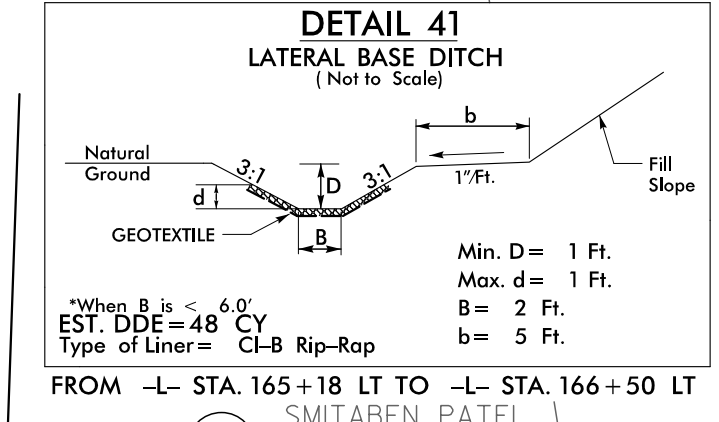
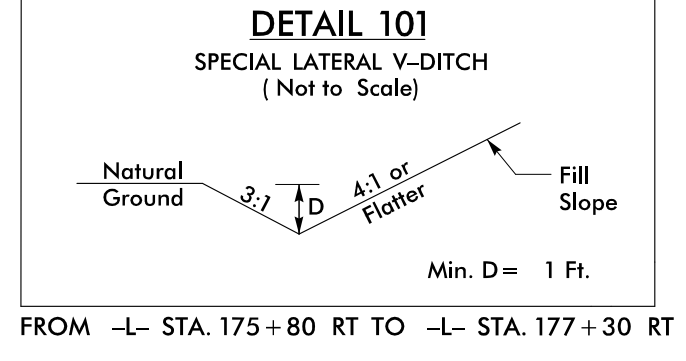
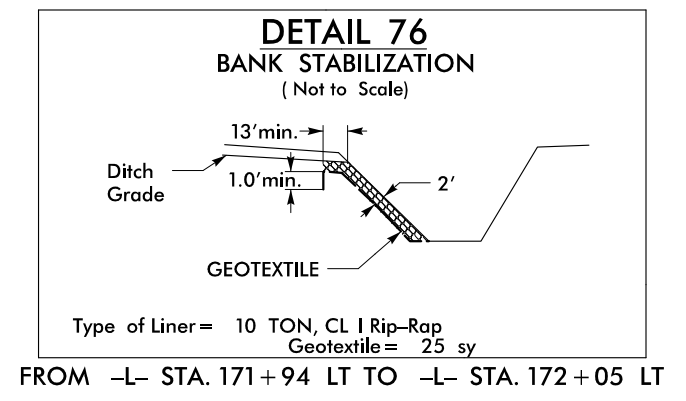


Install Sod Strip in Raised Median and Behind Guard Rail

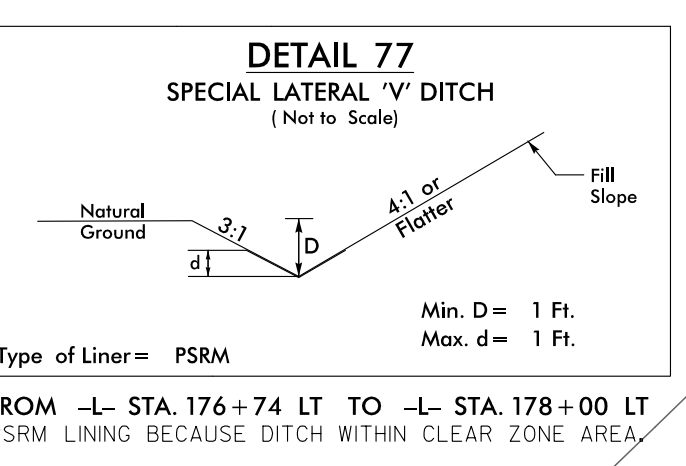


INSTALL INLET PROTECTION IN ACCORDANCE WITH ENGINEER'S RECOMMENDATIONS

64' x 28' x 3'
1.5 inch Skimmer
with 1.25 inch Orifice Diameter
5 ft. weir
ID 16.2

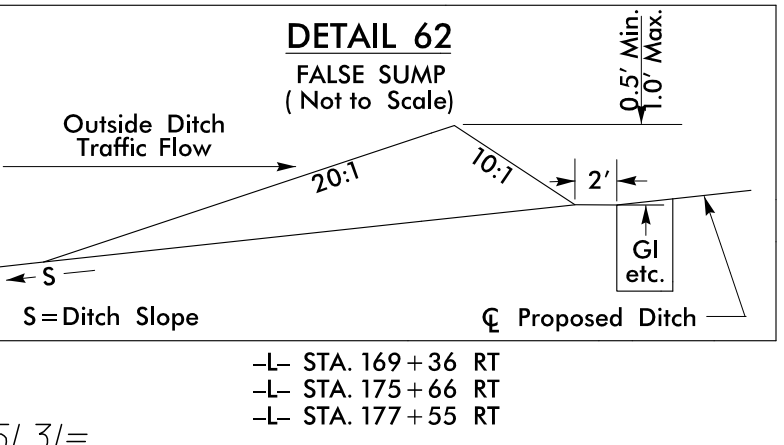

MATCHLINE -L- STA. 166+00.00 SEE PLAN SHEET EC-35


MATCHLINE -L- STA. 178+00.00 SEE PLAN SHEET EC-37

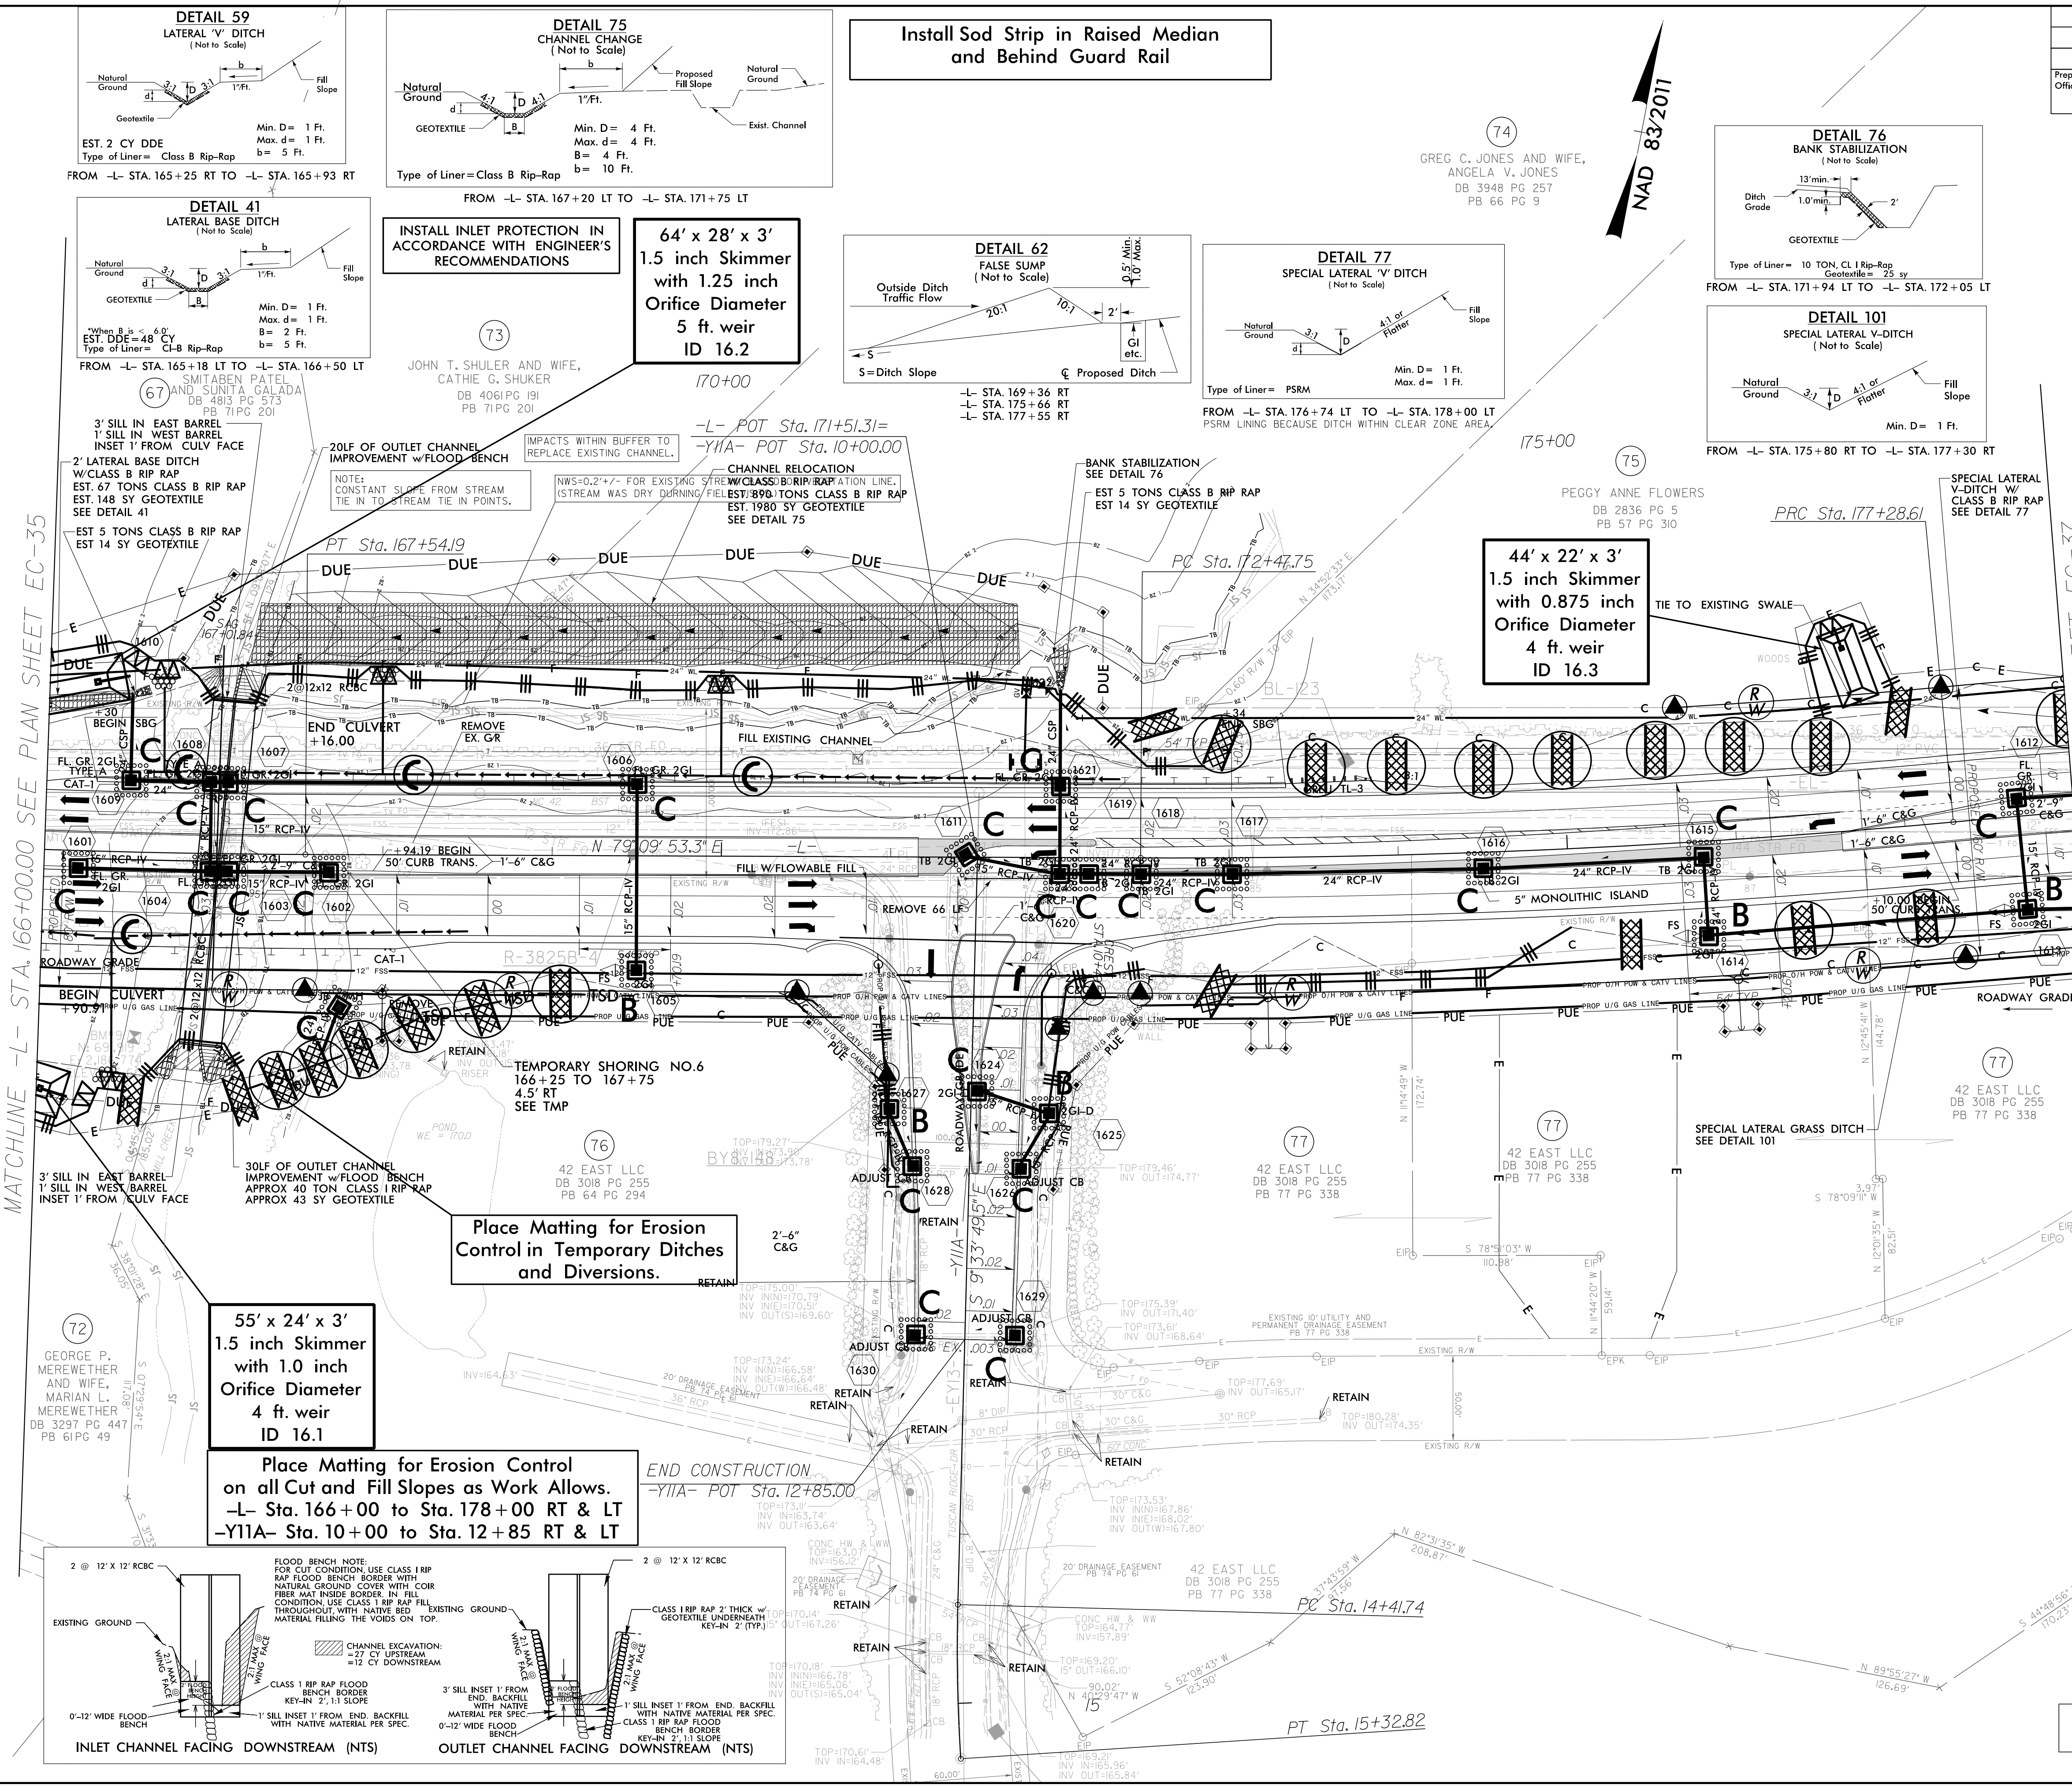

55' x 24' x 3'
1.5 inch Skimmer
with 1.0 inch Orifice Diameter
4 ft. weir
ID 16.1

Place Matting for Erosion Control in Temporary Ditches and Diversions.

Place Matting for Erosion Control on all Cut and Fill Slopes as Work Allows.
-L- Sta. 166+00 to Sta. 178+00 RT & LT
-Y11A- Sta. 10+00 to Sta. 12+85 RT & LT

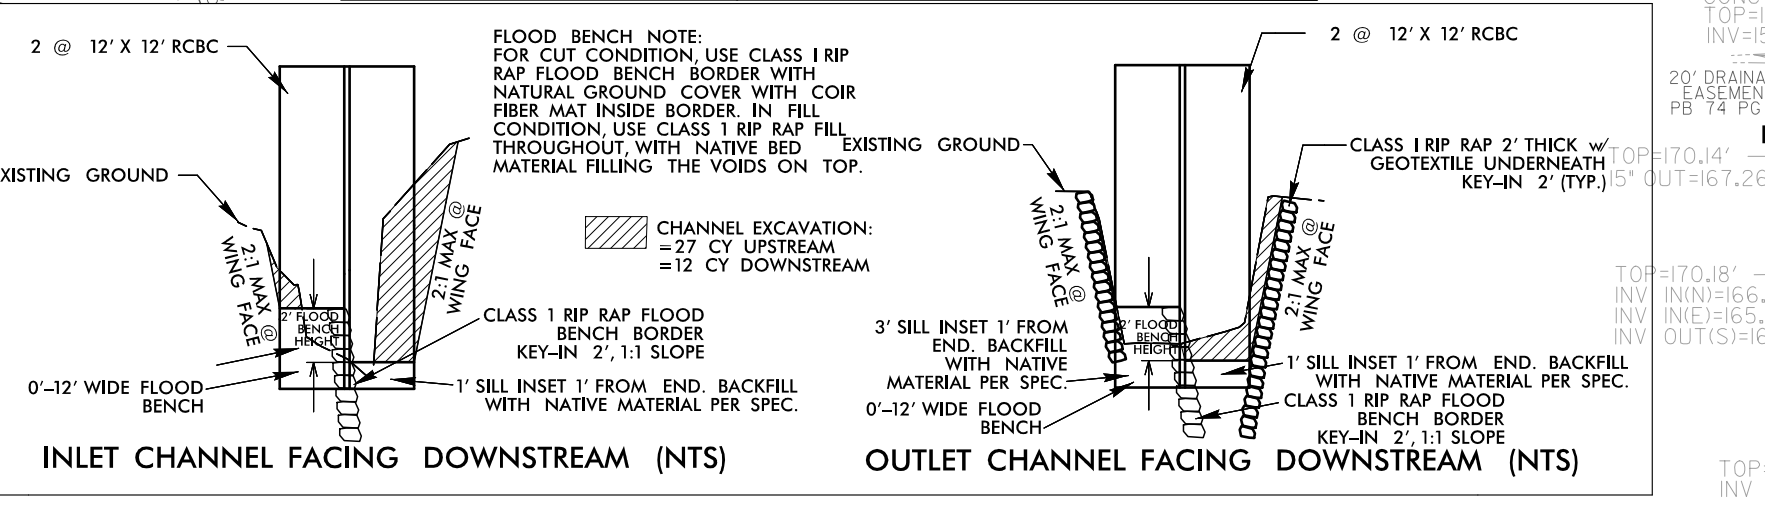

DATE/TIME: 05/25/23 AM
2016: P:\Erosion Control\3825B_rwl_EC_36\36.dgn

FOR -L- PROFILE SEE SHEET 30
FOR -Y11A- PROFILE SEE SHEET 35