
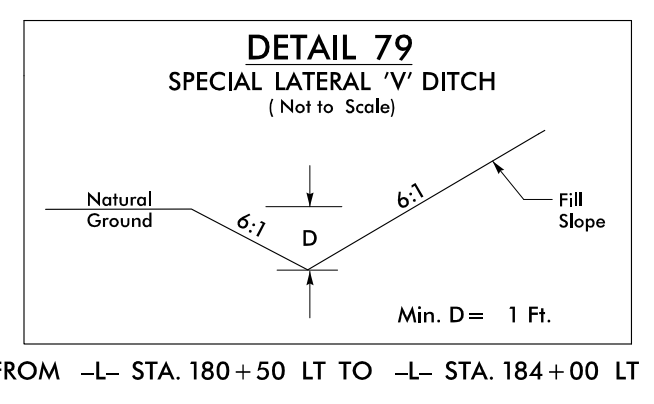
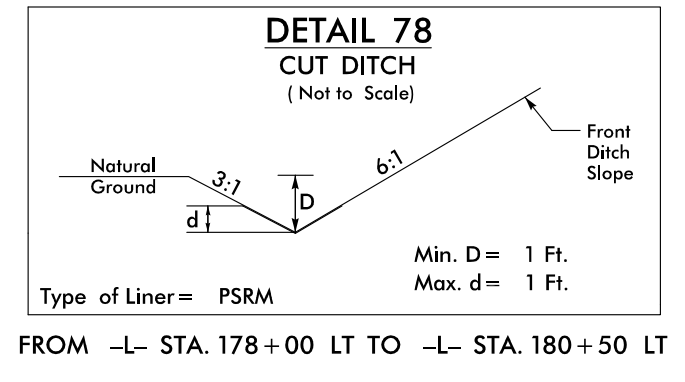
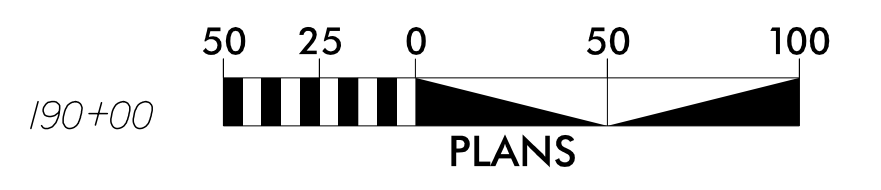


Place Matting for Erosion Control
on Slope as Work Allows.
-L- Sta. 183+50 RT to Sta. 186+00 RT

Install Sod Strip in Raised Median



INSTALL INLET PROTECTION IN
ACCORDANCE WITH ENGINEER'S
RECOMMENDATIONS

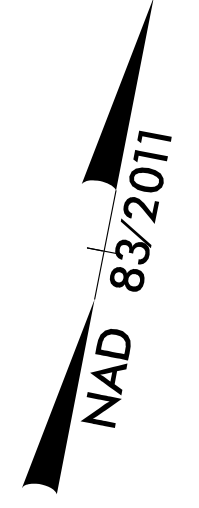

SPECIAL LATERAL V-DITCH
SEE DETAIL 79

MATCHLINE -L- STA. 178+00.00 SEE PLAN SHEET EC-36

MATCHLINE -L- STA. 190+00.00 SEE PLAN SHEET EC-38

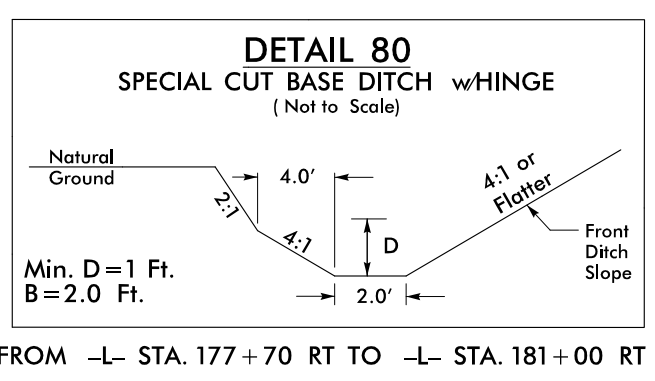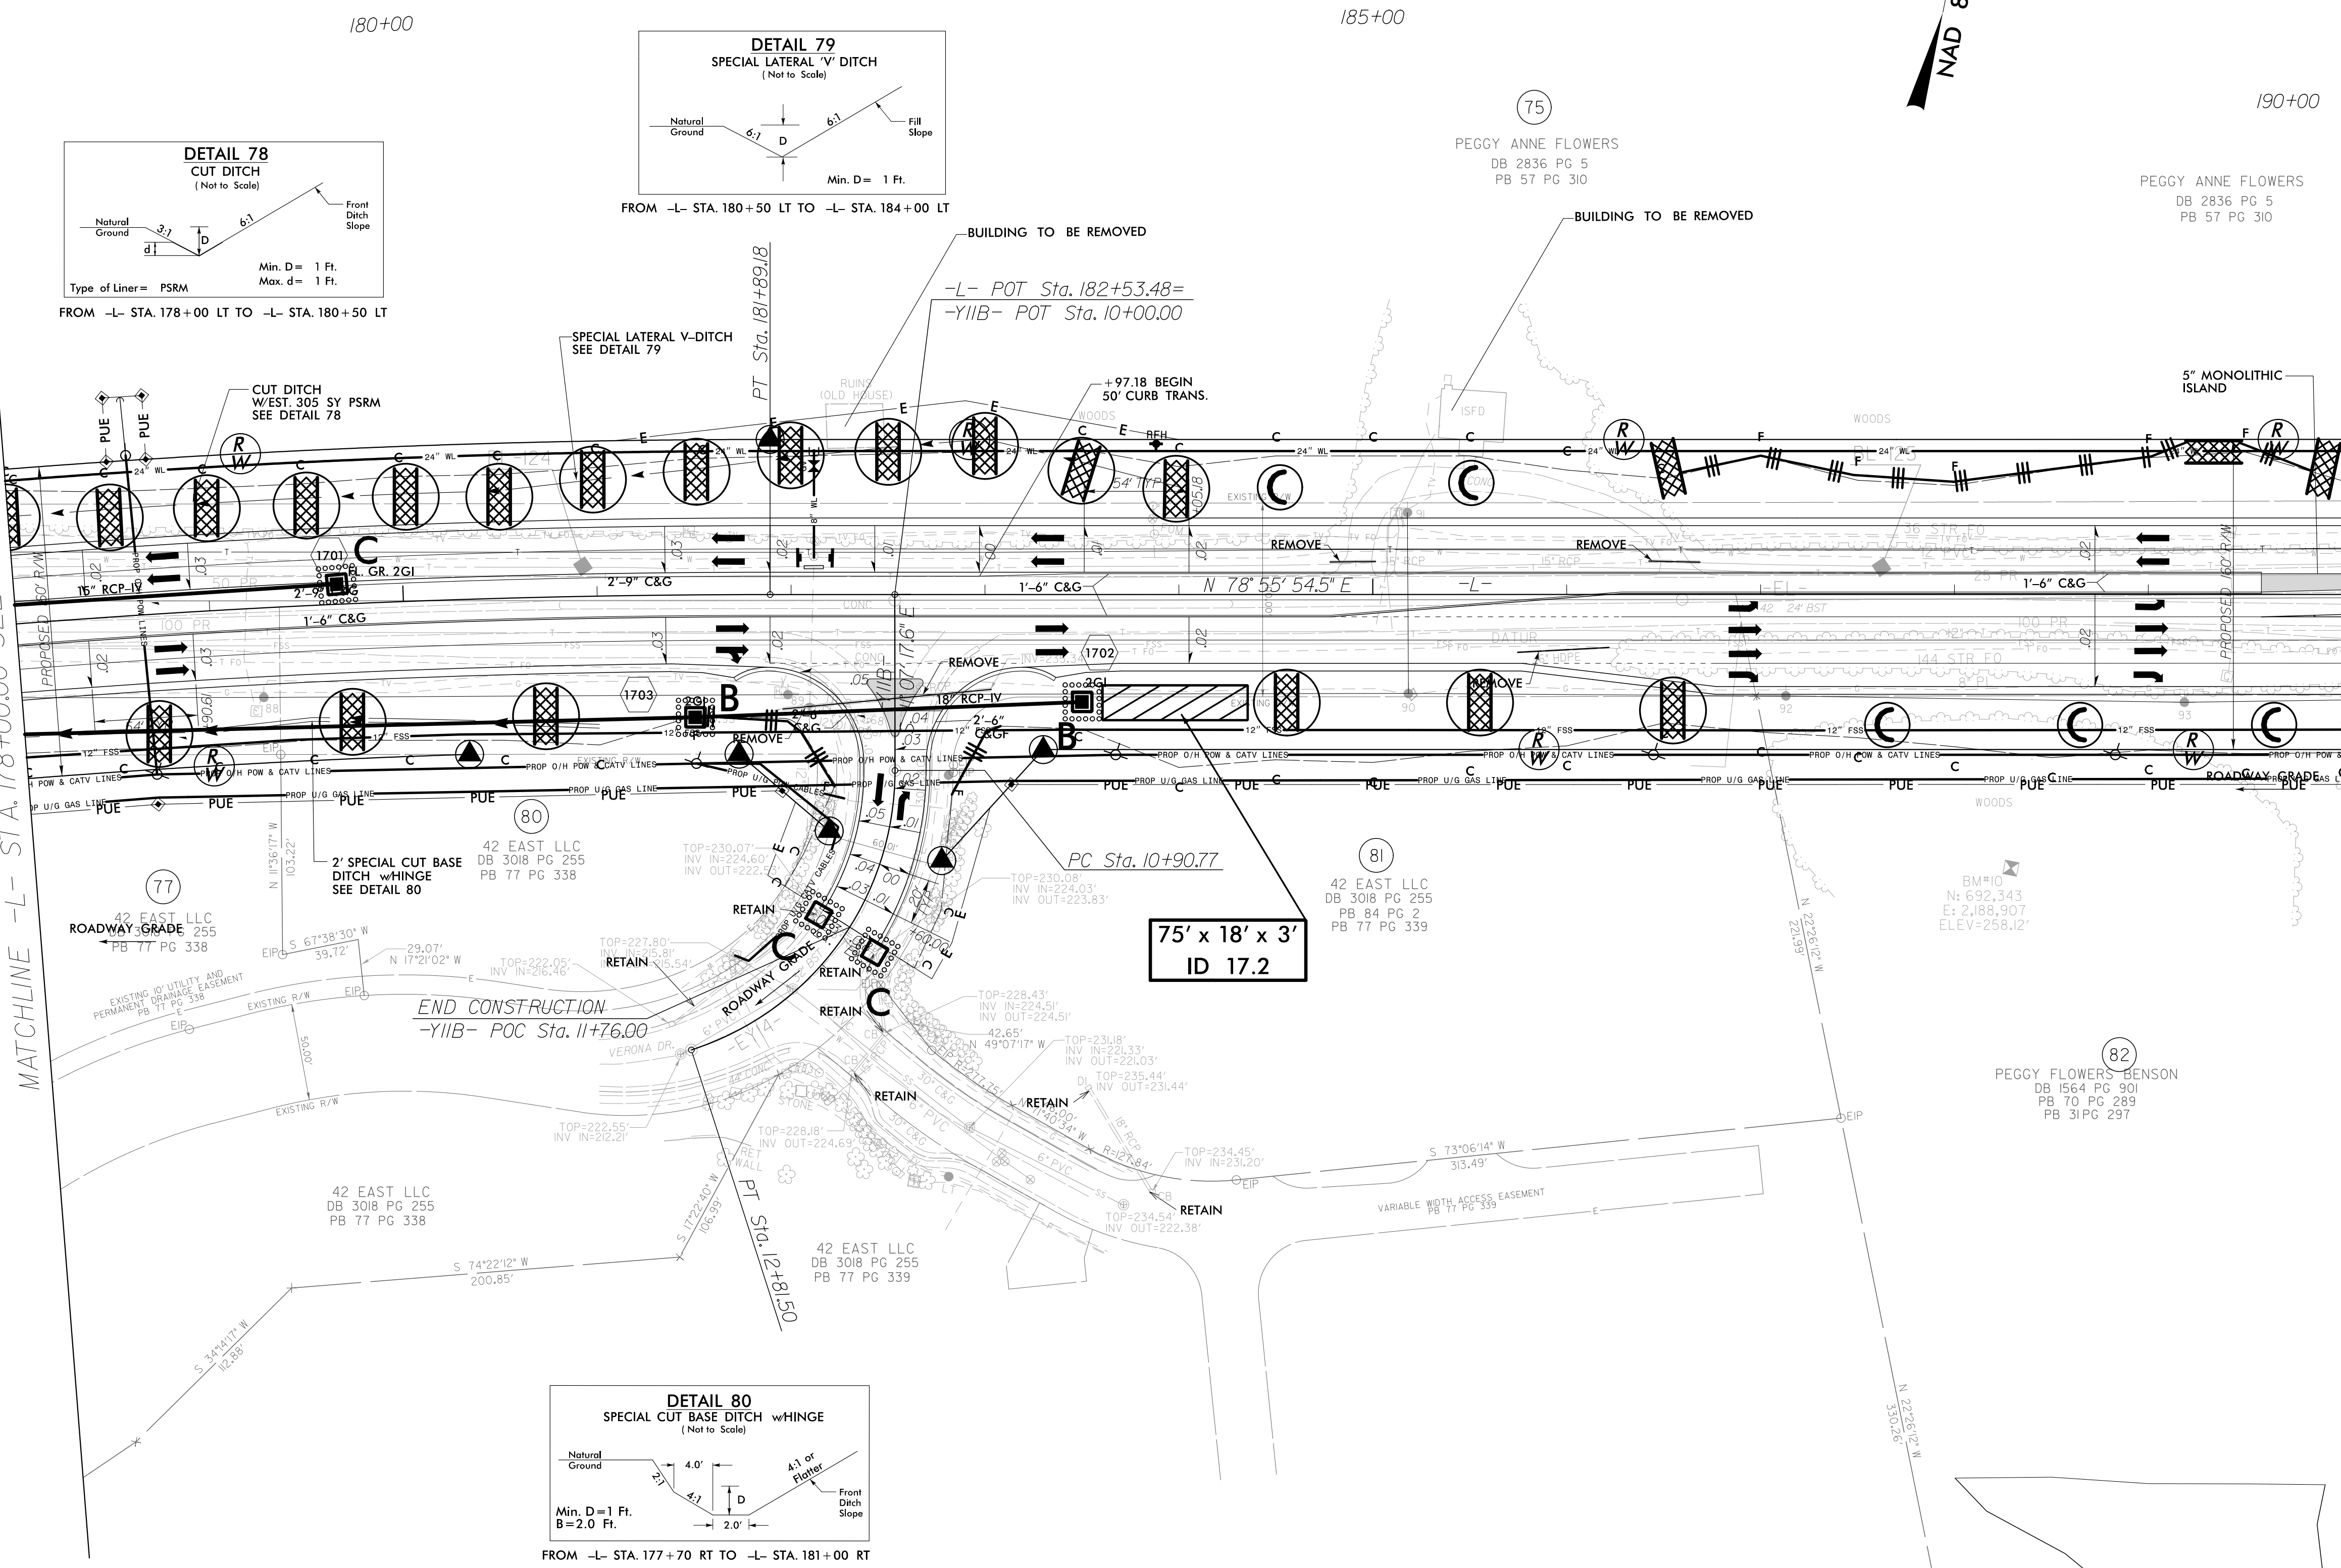

REVISIONS

DATE/TIME: 9/13/26 AM
2016: P:\Erosion Control\03825B_rwl_EC_26137.dgn

FOR -L- PROFILE SEE SHEET 30
FOR -YIIB- PROFILE SEE SHEET 35