


NAD 83/2011

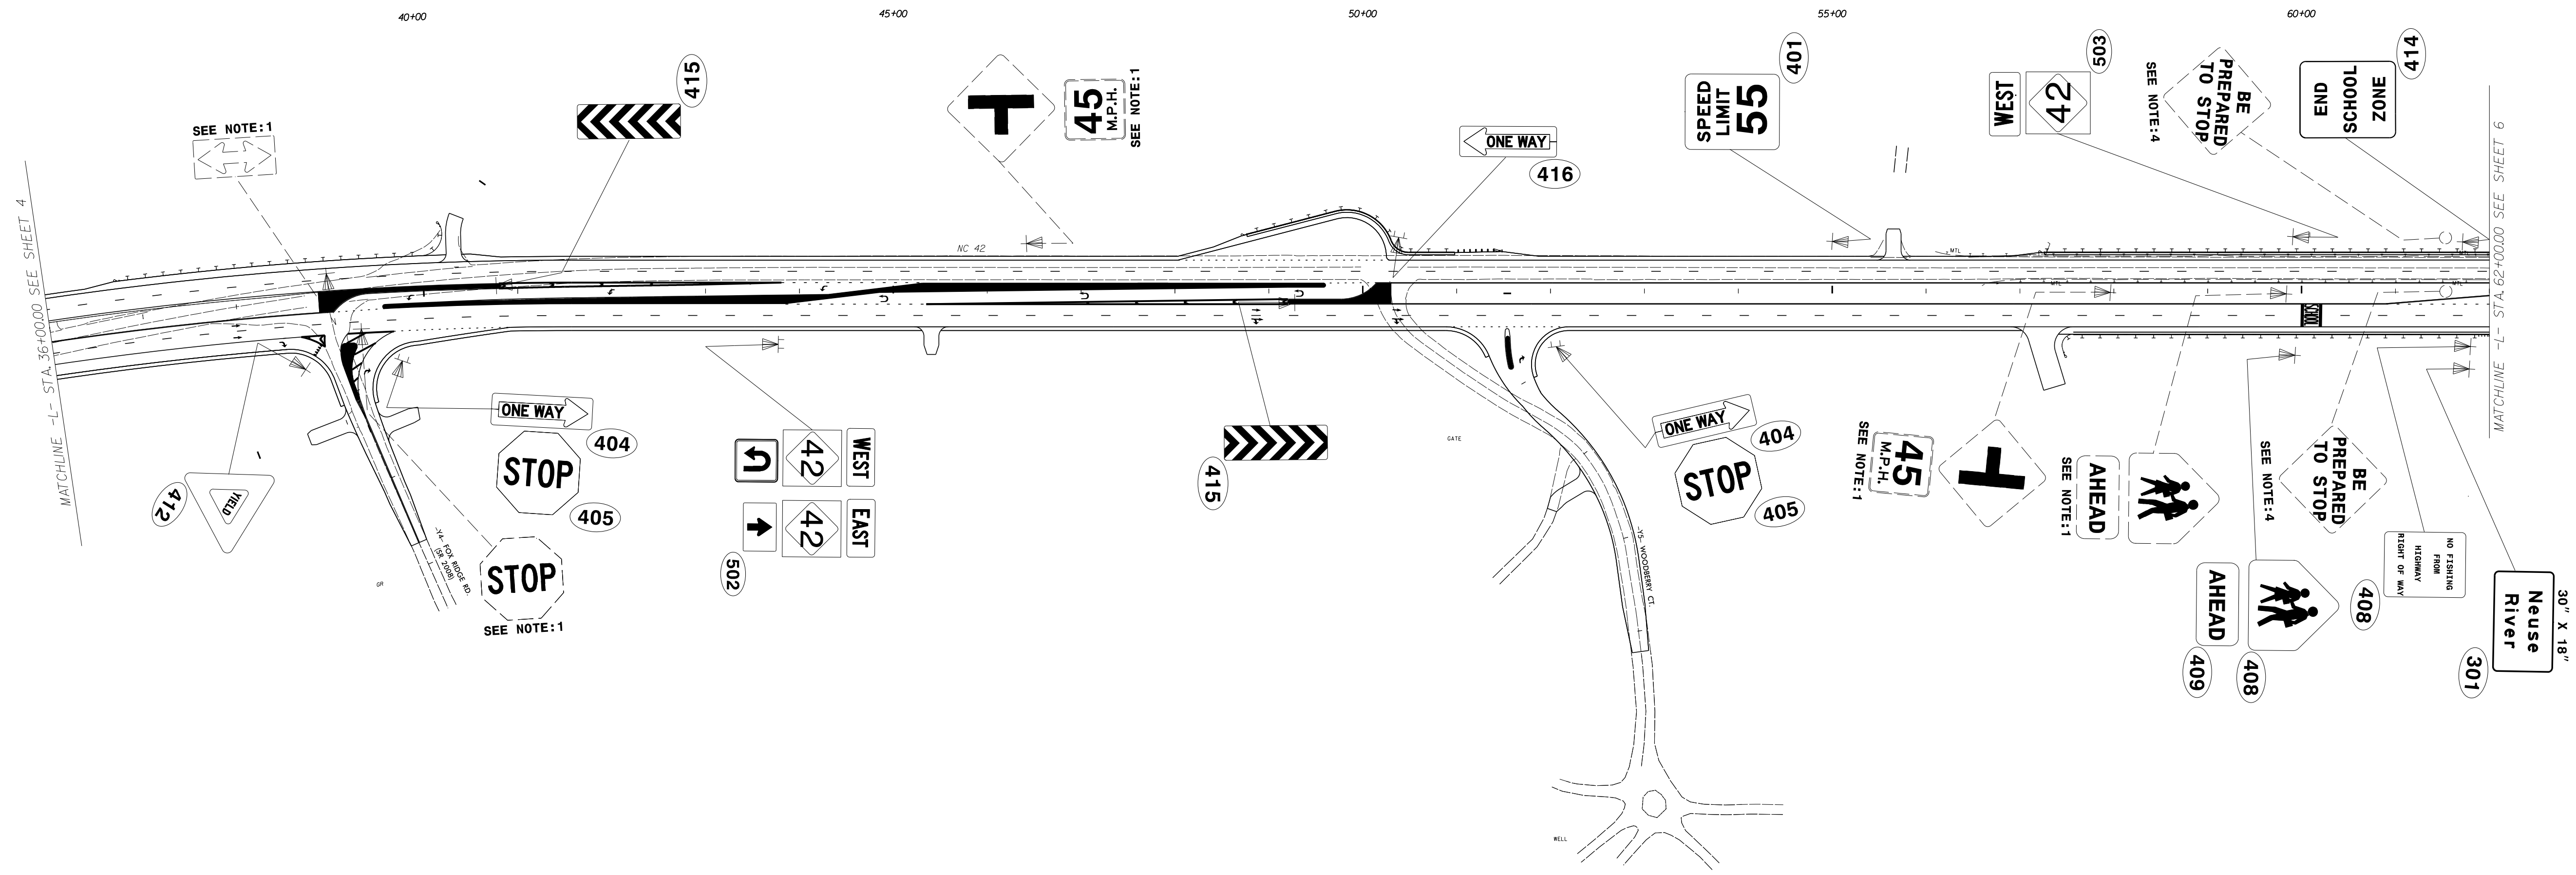

PROJECT NOTES

1. DISPOSAL OF SUPPORT, U-CHANNEL
2. DISPOSAL OF SIGN SYSTEM, WOOD
3. SIGN ERECTION, RELOCATE SIGN TYPE E
4. DISPOSAL OF FLASHING, SEE SIGNAL PLAN

PROPOSED & EXISTING SIGNS
 -L- STA. 36+00 TO STA. 62+00
 (NC 42)