

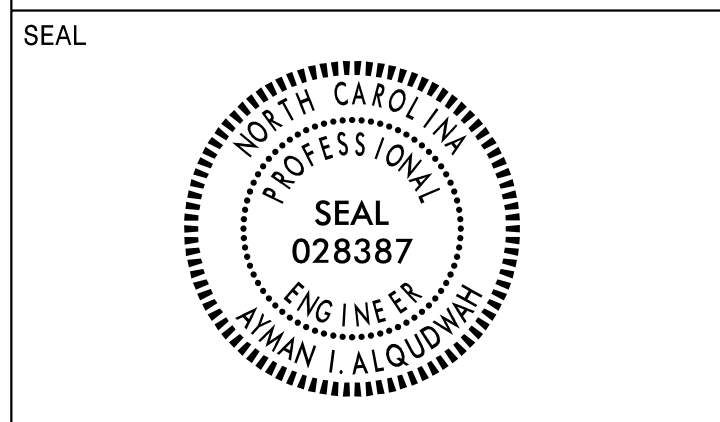


APPROVED: *Ayman Alqudwah*
F30ACSCAF86472...
 DATE: 6/5/2018

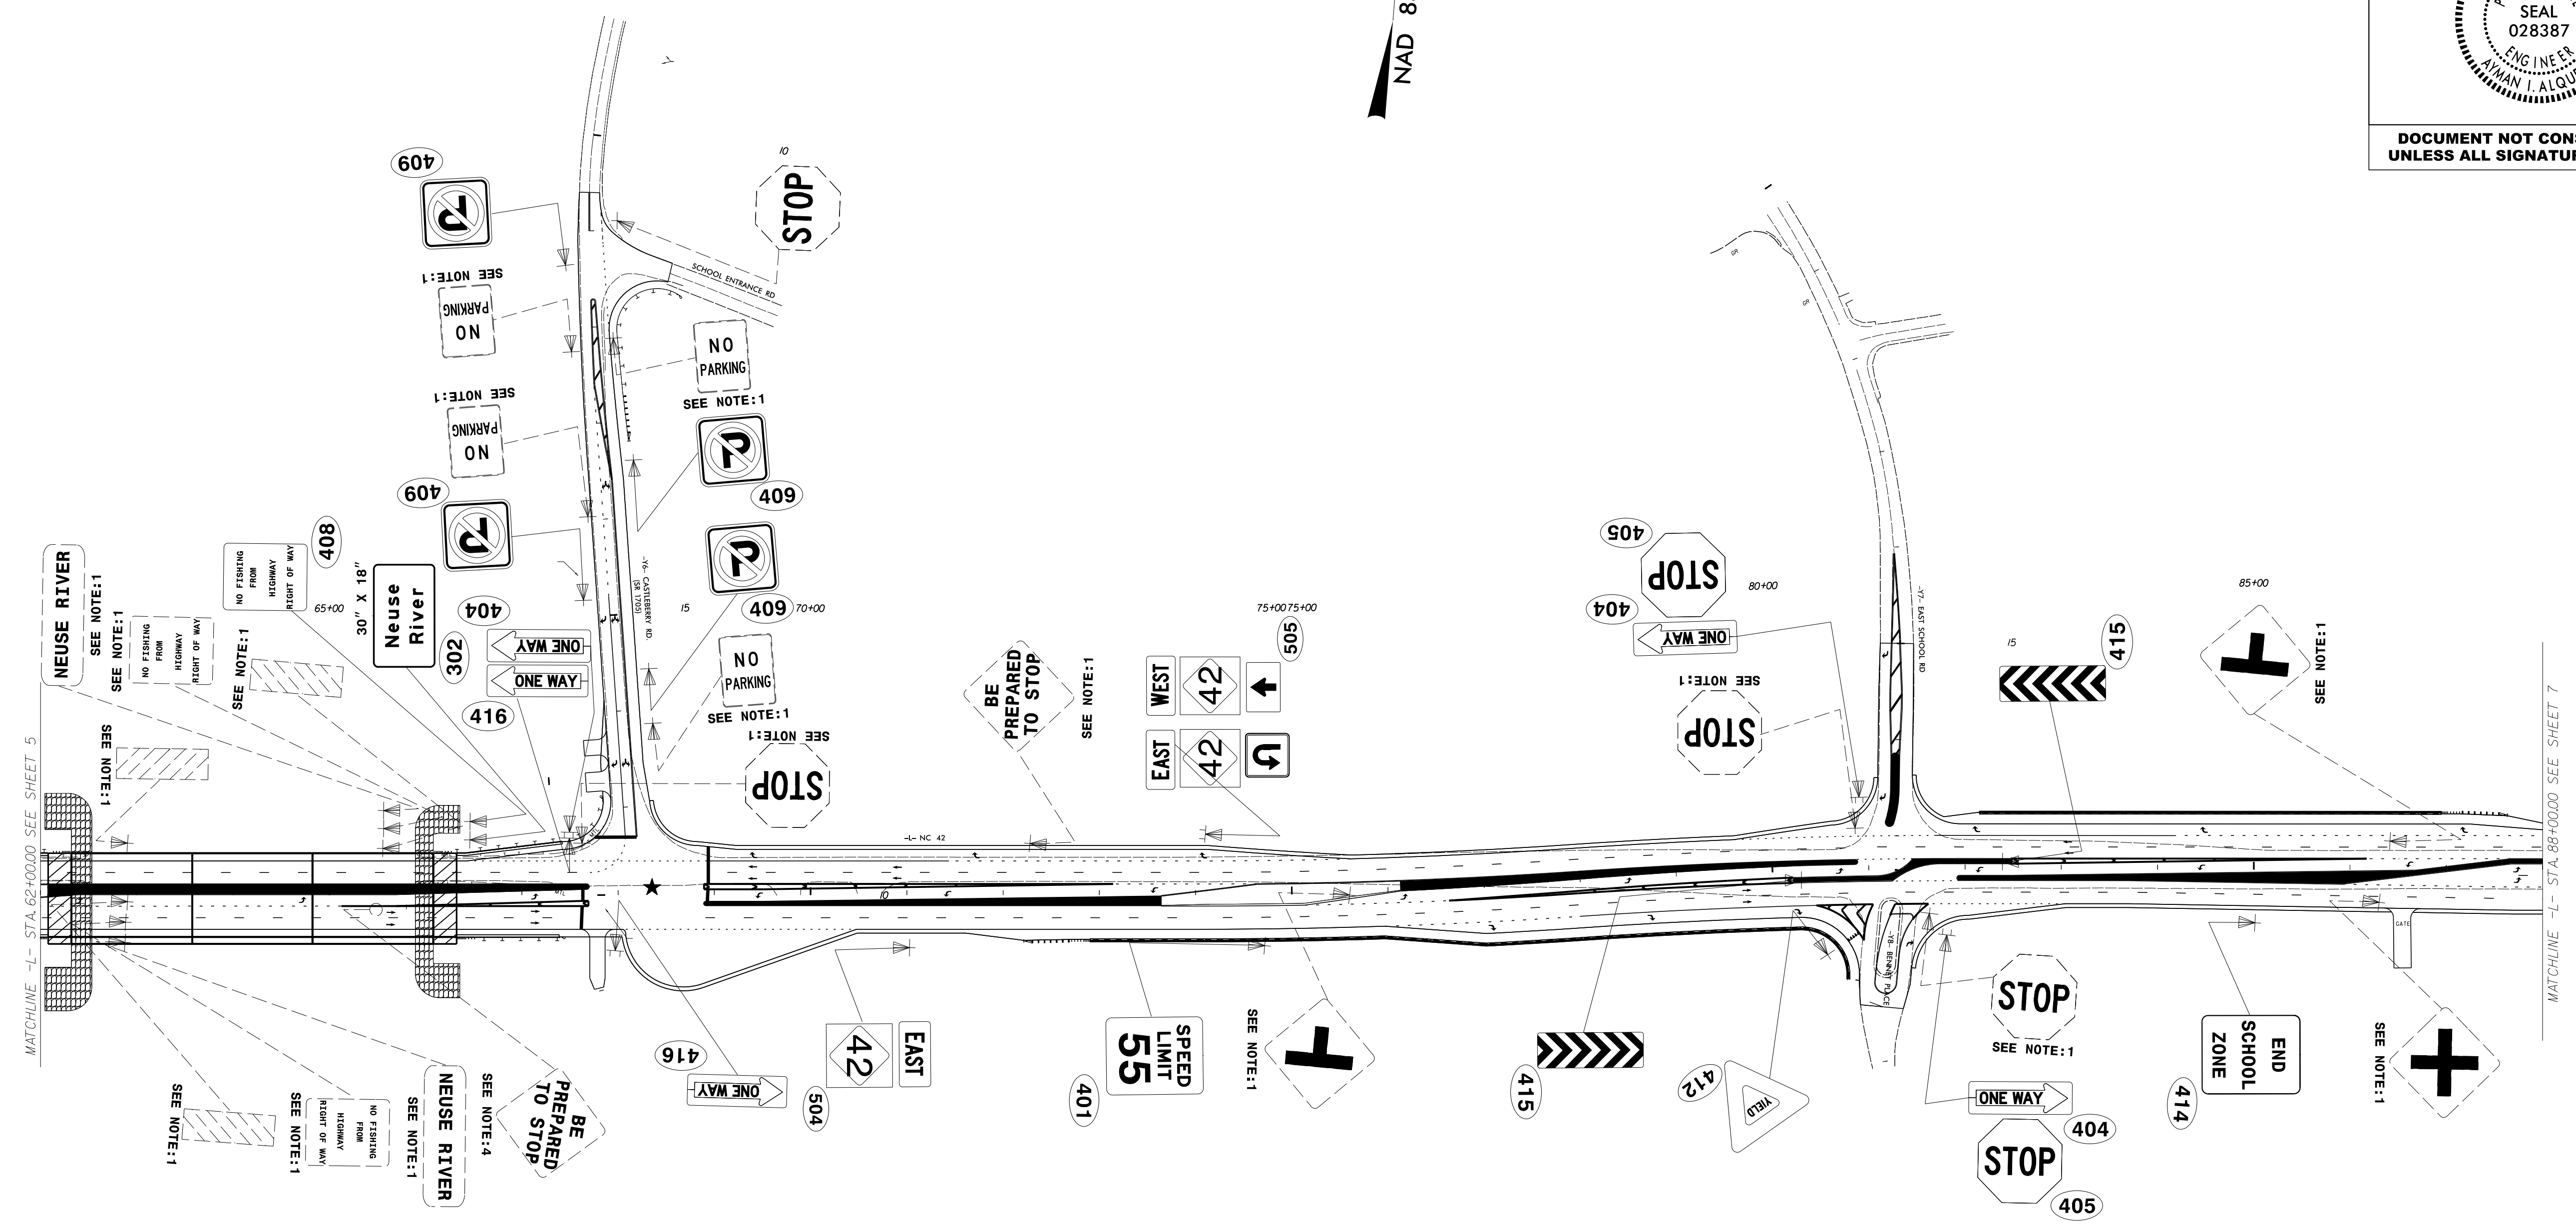

DOCUMENT NOT CONSIDERED FINAL
 UNLESS ALL SIGNATURES COMPLETED

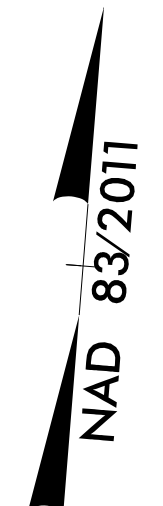

PROJECT NOTES

1. DISPOSAL OF SUPPORT, U-CHANNEL
2. DISPOSAL OF SIGN SYSTEM, WOOD
3. SIGN ERECTION, RELOCATE SIGN TYPE E
4. DISPOSAL OF FLASHING, SEE SIGNAL PLAN

PROPOSED & EXISTING SIGNS
 -L- STA. 62+00 TO STA. 88+00
 (NC 42)

06/04/18
 P:\TIP\Projects-R\R3825B\Traffic\Signing\CADD\Signing Layout Plans\R-3825B-SIGN-6.dgn
 User:rlward