



APPROVED: *Ayman Alqudwah*
DocuSigned by:
 Ayman Alqudwah
 F32AC5CAF86472...
 DATE: 6/5/2018

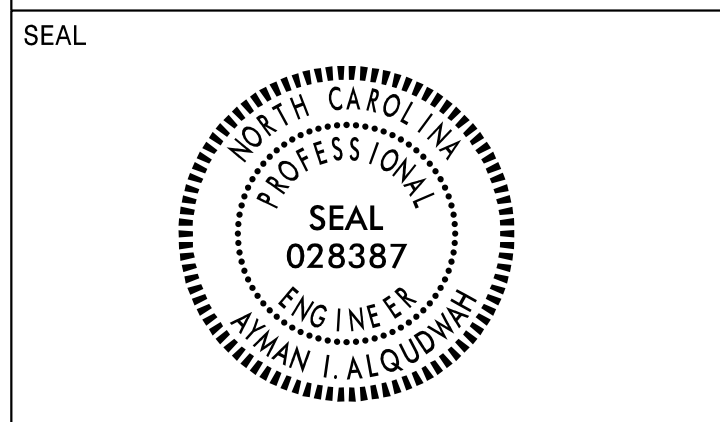

**DOCUMENT NOT CONSIDERED FINAL
 UNLESS ALL SIGNATURES COMPLETED**

NAD 83/2011

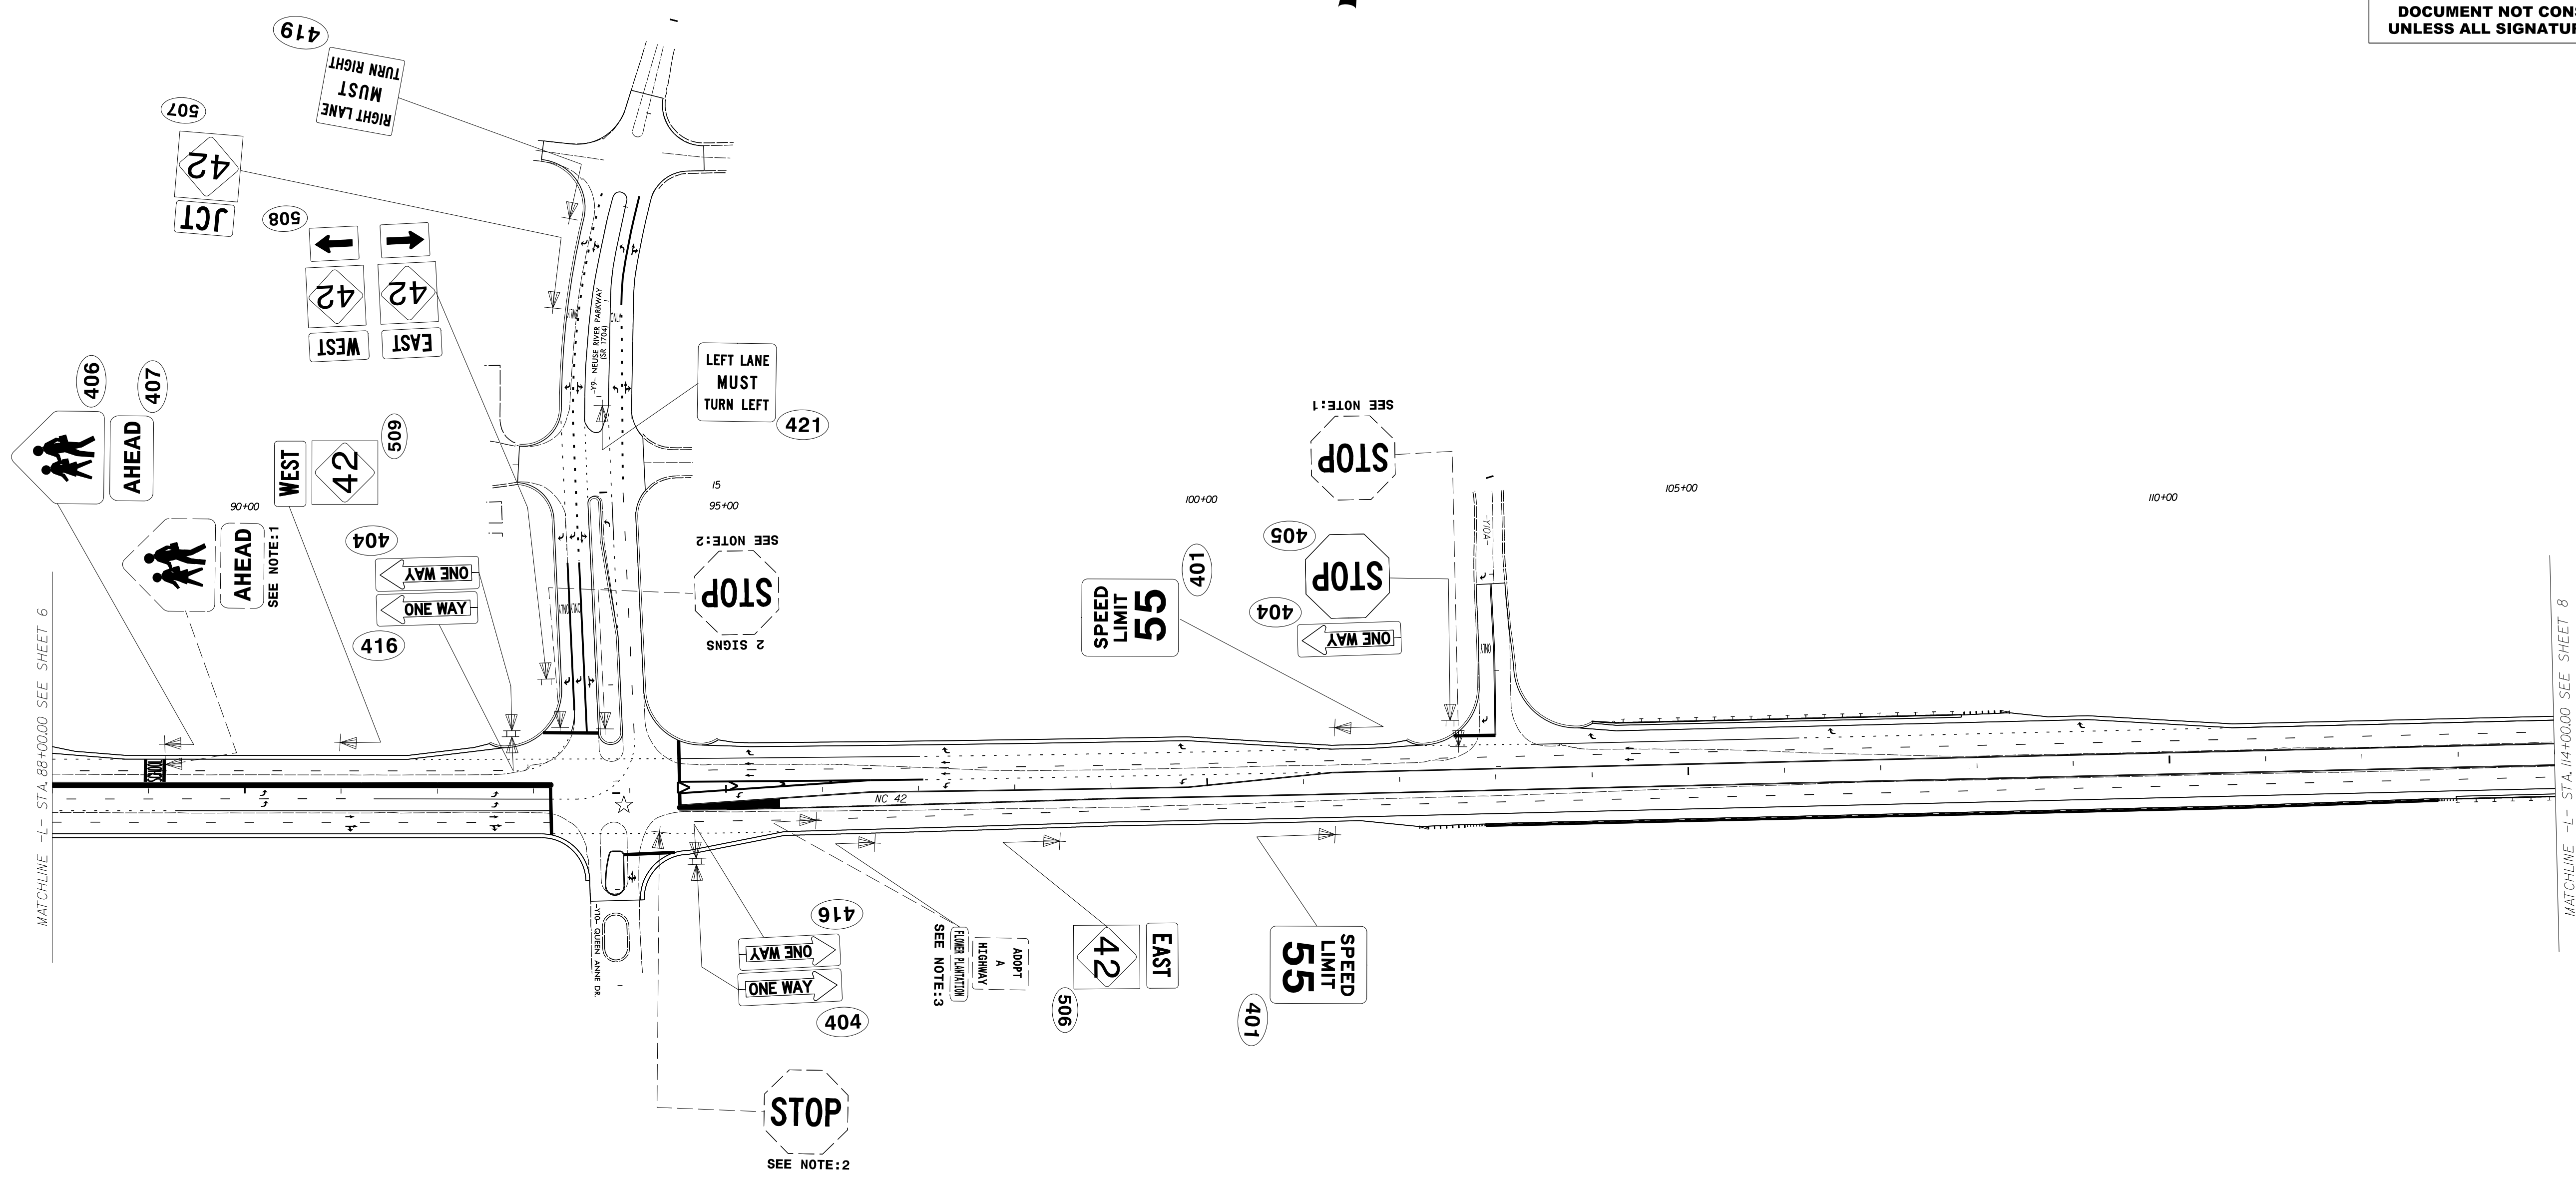

PROJECT NOTES

1. DISPOSAL OF SUPPORT, U-CHANNEL
2. DISPOSAL OF SIGN SYSTEM, WOOD
3. SIGN ERECTION, RELOCATE SIGN TYPE E
4. DISPOSAL OF FLASHING, SEE SIGNAL PLAN

**PROPOSED & EXISTING SIGNS
 -L- STA. 88+00 TO STA. 114+00
 (NC 42)**