


NAD 83/2011

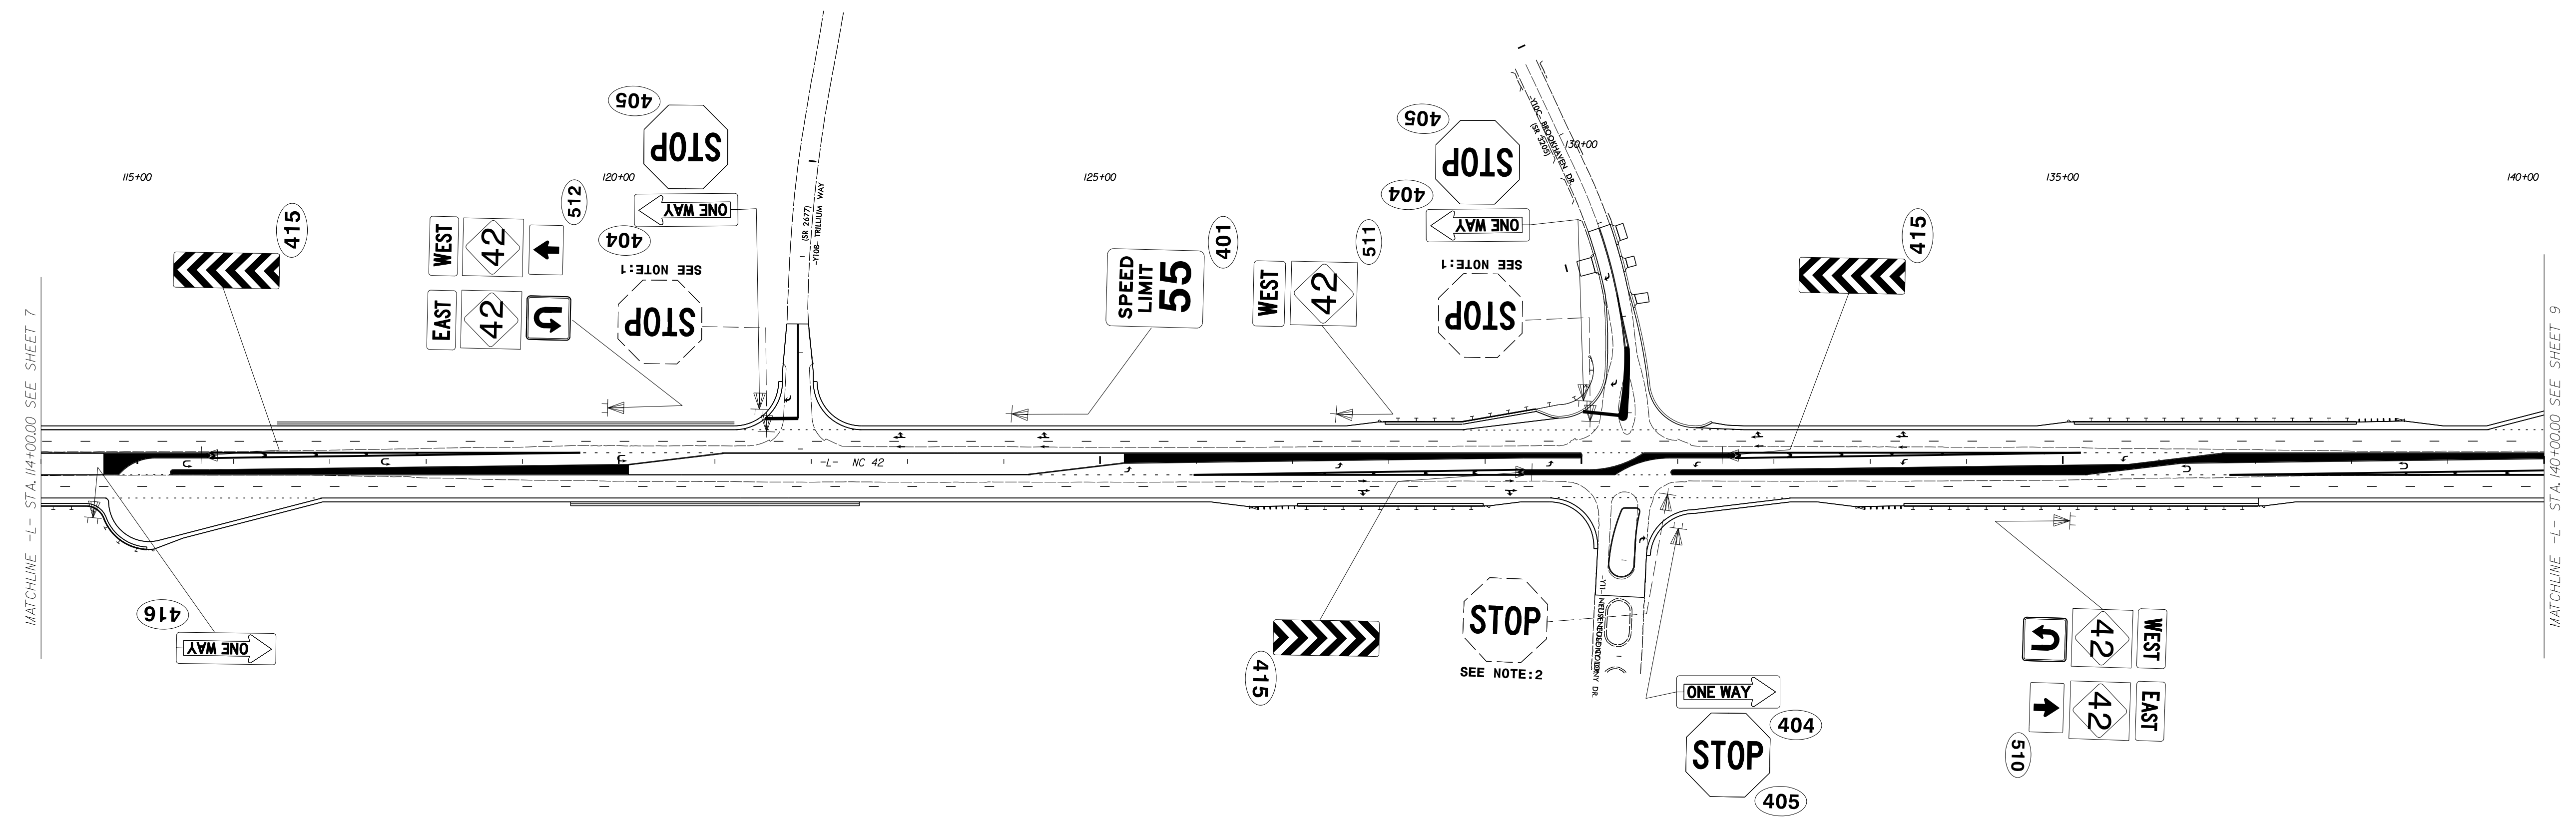

**PROJECT NOTES**

1. DISPOSAL OF SUPPORT, U-CHANNEL
2. DISPOSAL OF SIGN SYSTEM, WOOD
3. SIGN ERECTION, RELOCATE SIGN TYPE E
4. DISPOSAL OF FLASHING, SEE SIGNAL PLAN

**PROPOSED & EXISTING SIGNS  
-L- STA. 114+00 TO STA. 140+00  
(NC 42)**