


NAD 83/2011

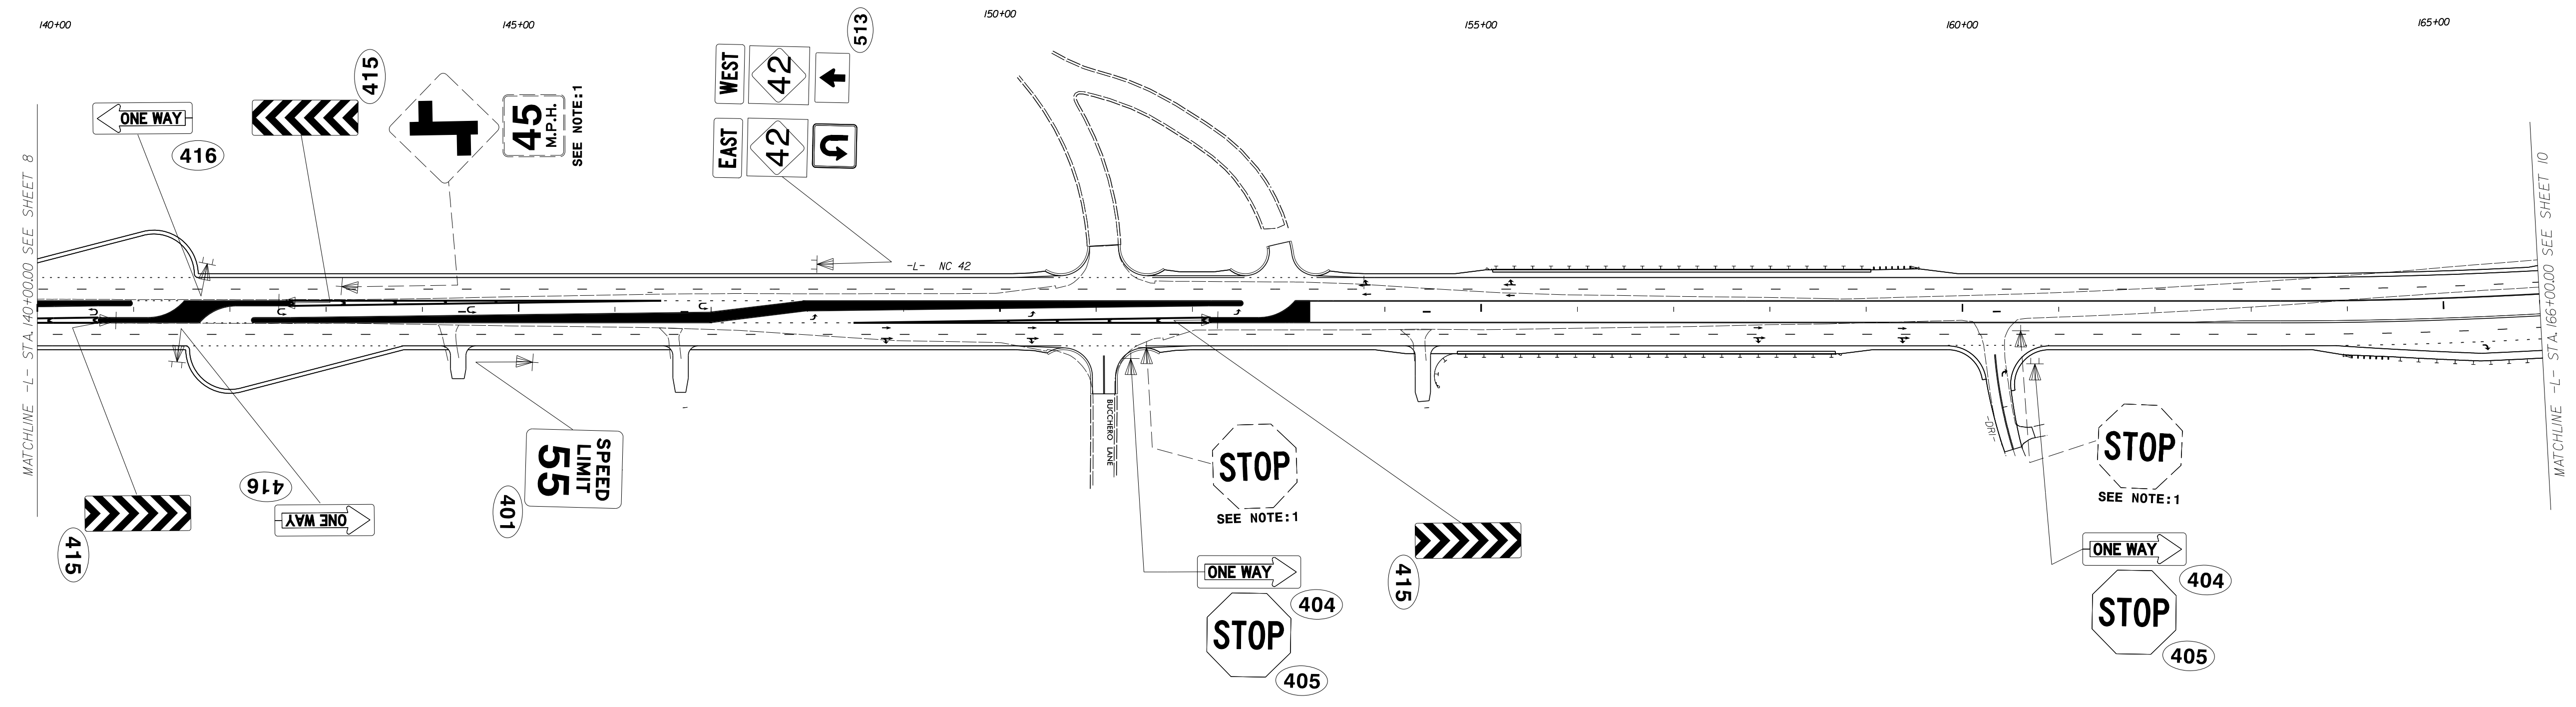

PROJECT NOTES

1. DISPOSAL OF SUPPORT, U-CHANNEL
2. DISPOSAL OF SIGN SYSTEM, WOOD
3. SIGN ERECTION, RELOCATE SIGN TYPE E
4. DISPOSAL OF FLASHING, SEE SIGNAL PLAN

**PROPOSED & EXISTING SIGNS
-L- STA. 140+00 TO STA. 166+00
(NC 42)**