



APPROVED: *Ayman Alqudwah*
Professional Engineer
 License No. 33045CAF86472
 DATE: 6/5/2018

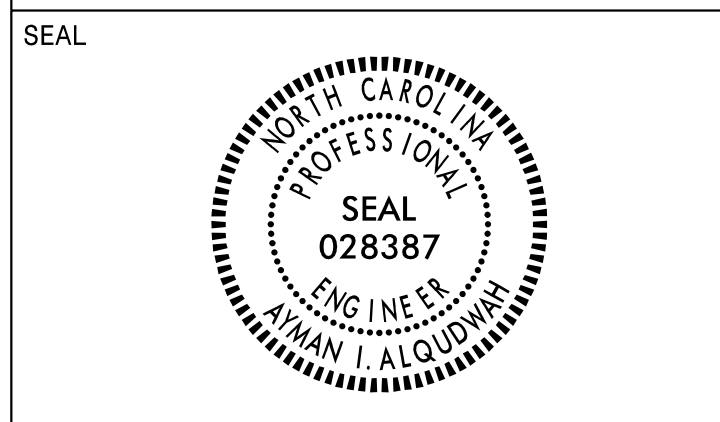

**DOCUMENT NOT CONSIDERED FINAL
 UNLESS ALL SIGNATURES COMPLETED**

END SIGNING PROJECT R-3825B
 -L- Sta. 257+50.00

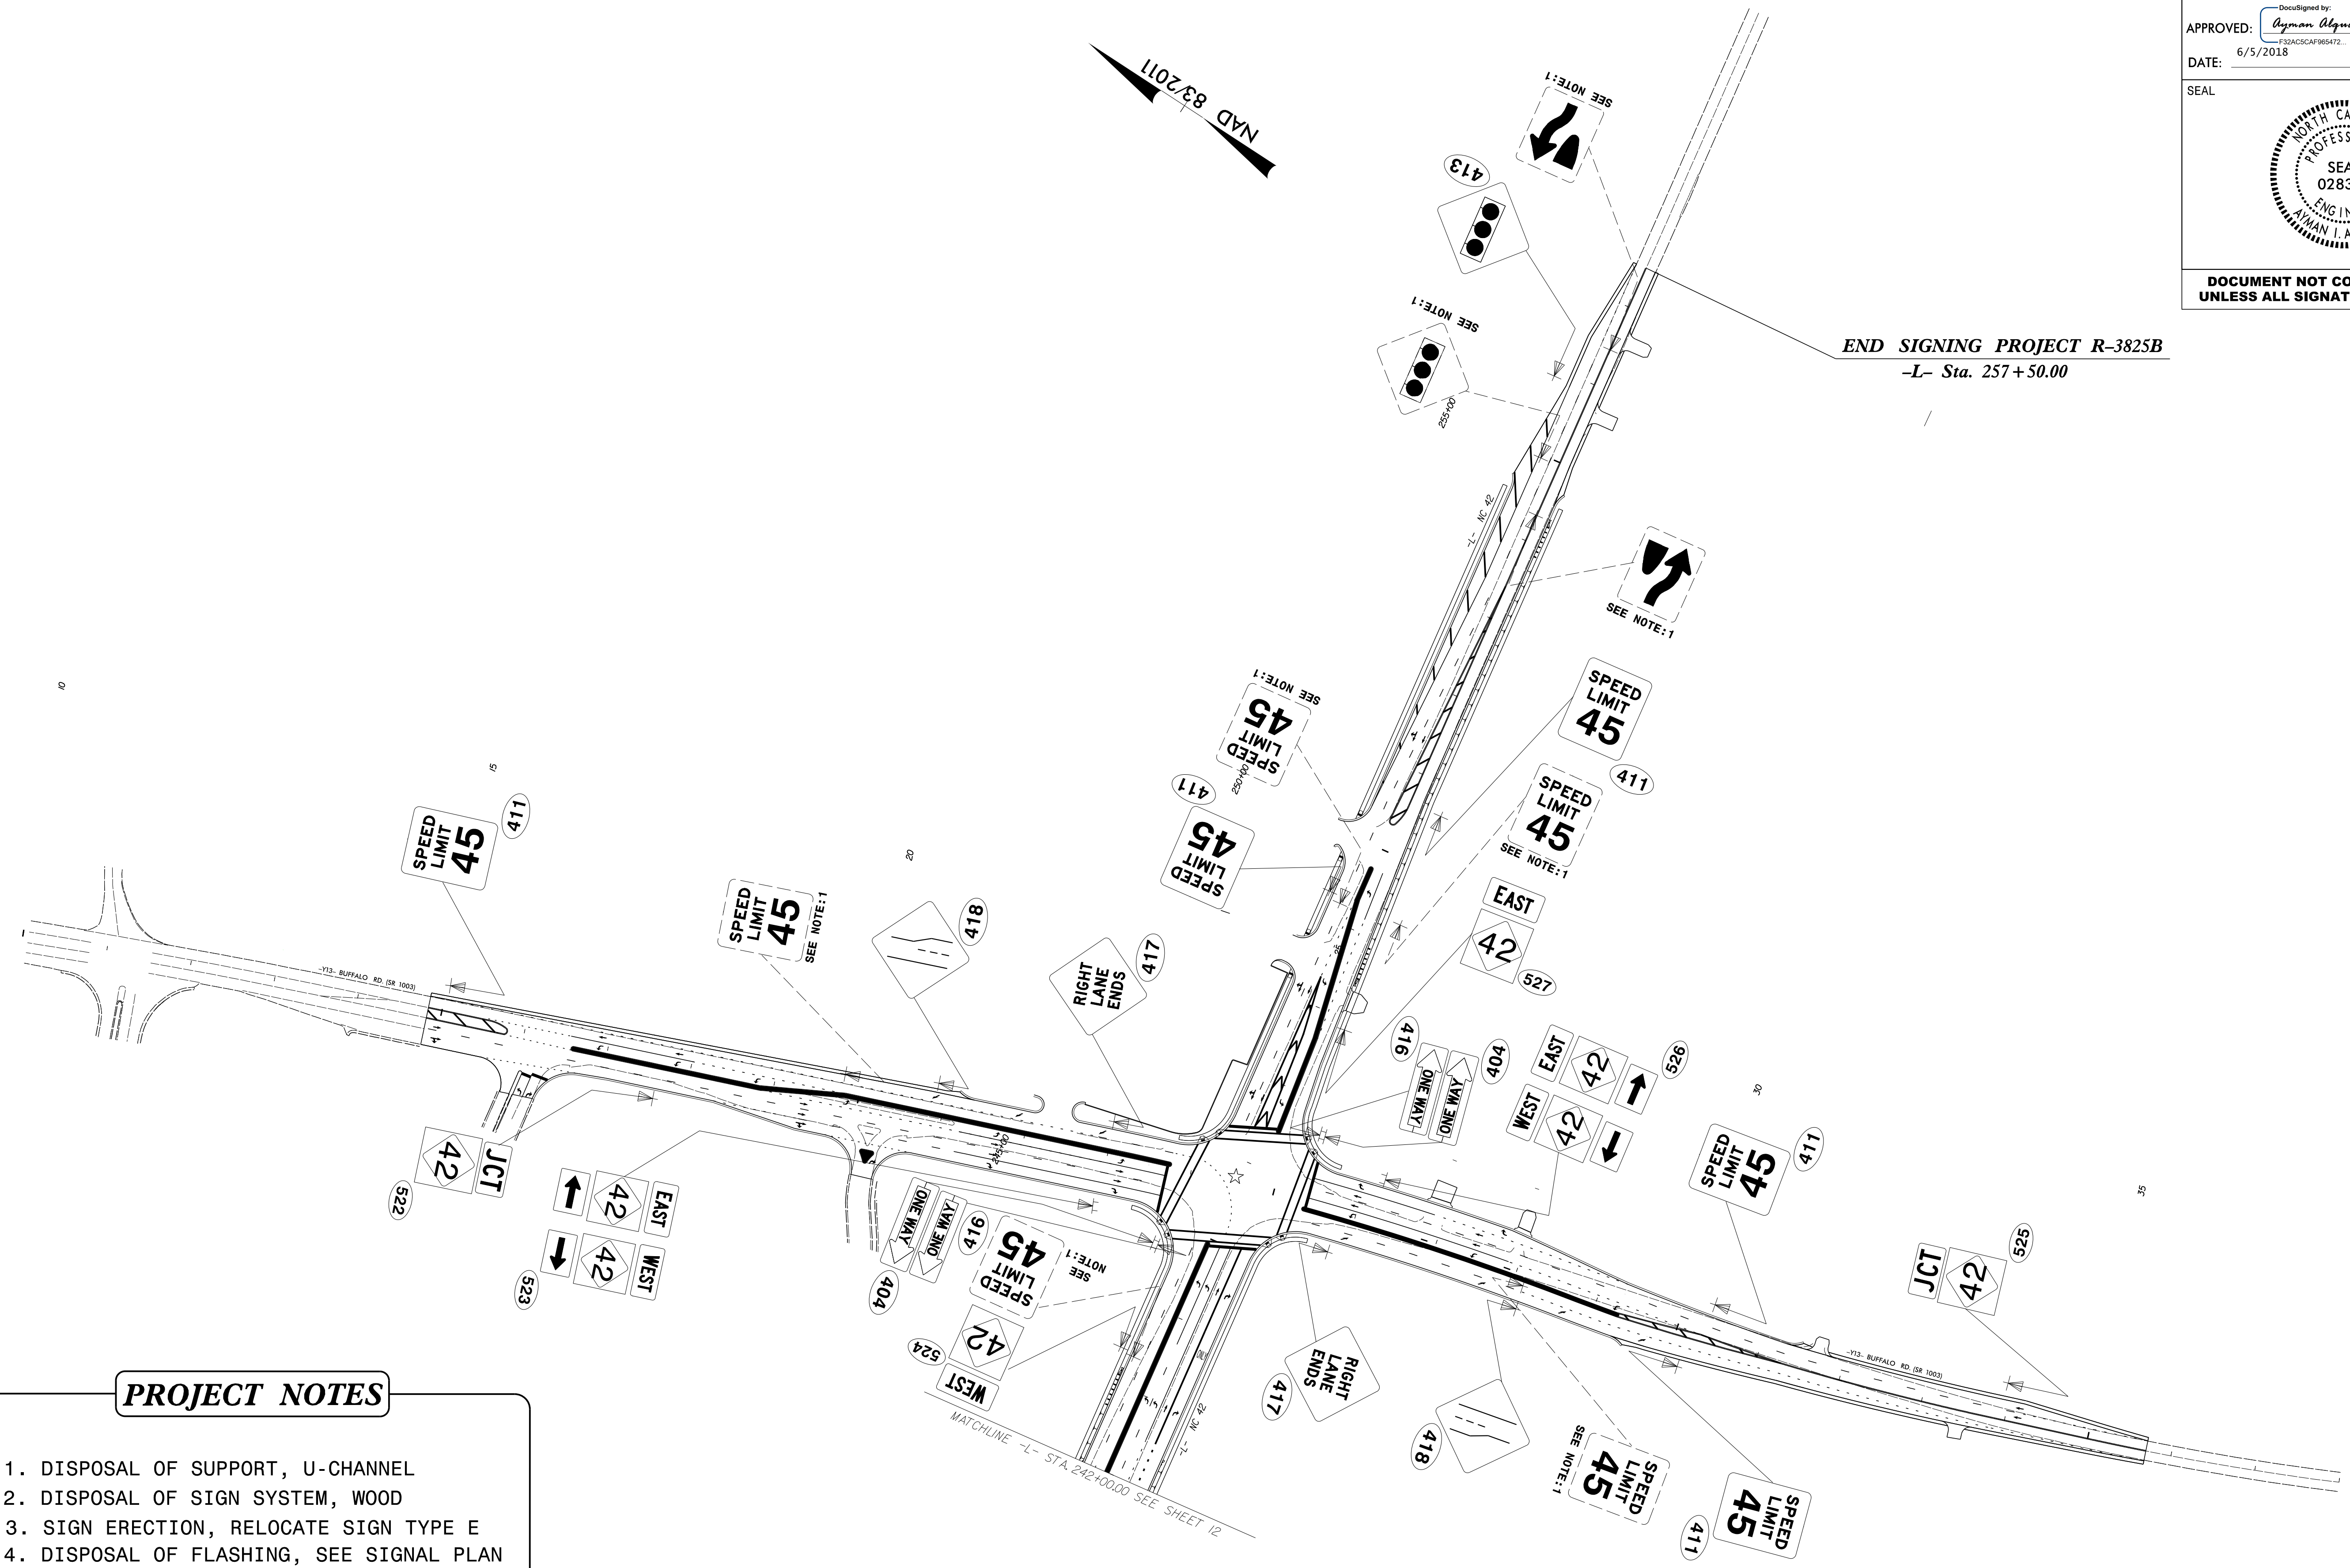

PROJECT NOTES

1. DISPOSAL OF SUPPORT, U-CHANNEL
2. DISPOSAL OF SIGN SYSTEM, WOOD
3. SIGN ERECTION, RELOCATE SIGN TYPE E
4. DISPOSAL OF FLASHING, SEE SIGNAL PLAN

PROPOSED & EXISTING SIGNS
 -L- STA. 242+00 TO STA. 257+50
 -Y13- STA. 14+83.74 TO STA. 35+70.00
 (NC 42 & -Y13- BUFFALO RD)

06/04/18
 P:\TIP\Projects-R\R3825B\Traffic\Signing\CADD\Signing Layout Plans\R-3825B-SIGN-13.dgn
 User:rtward