


**DOCUMENT NOT CONSIDERED FINAL
 UNLESS ALL SIGNATURES COMPLETED**

01/07/20
 ADDED RIGHT TURN LANE TO -Y11C-
 D. BEARD

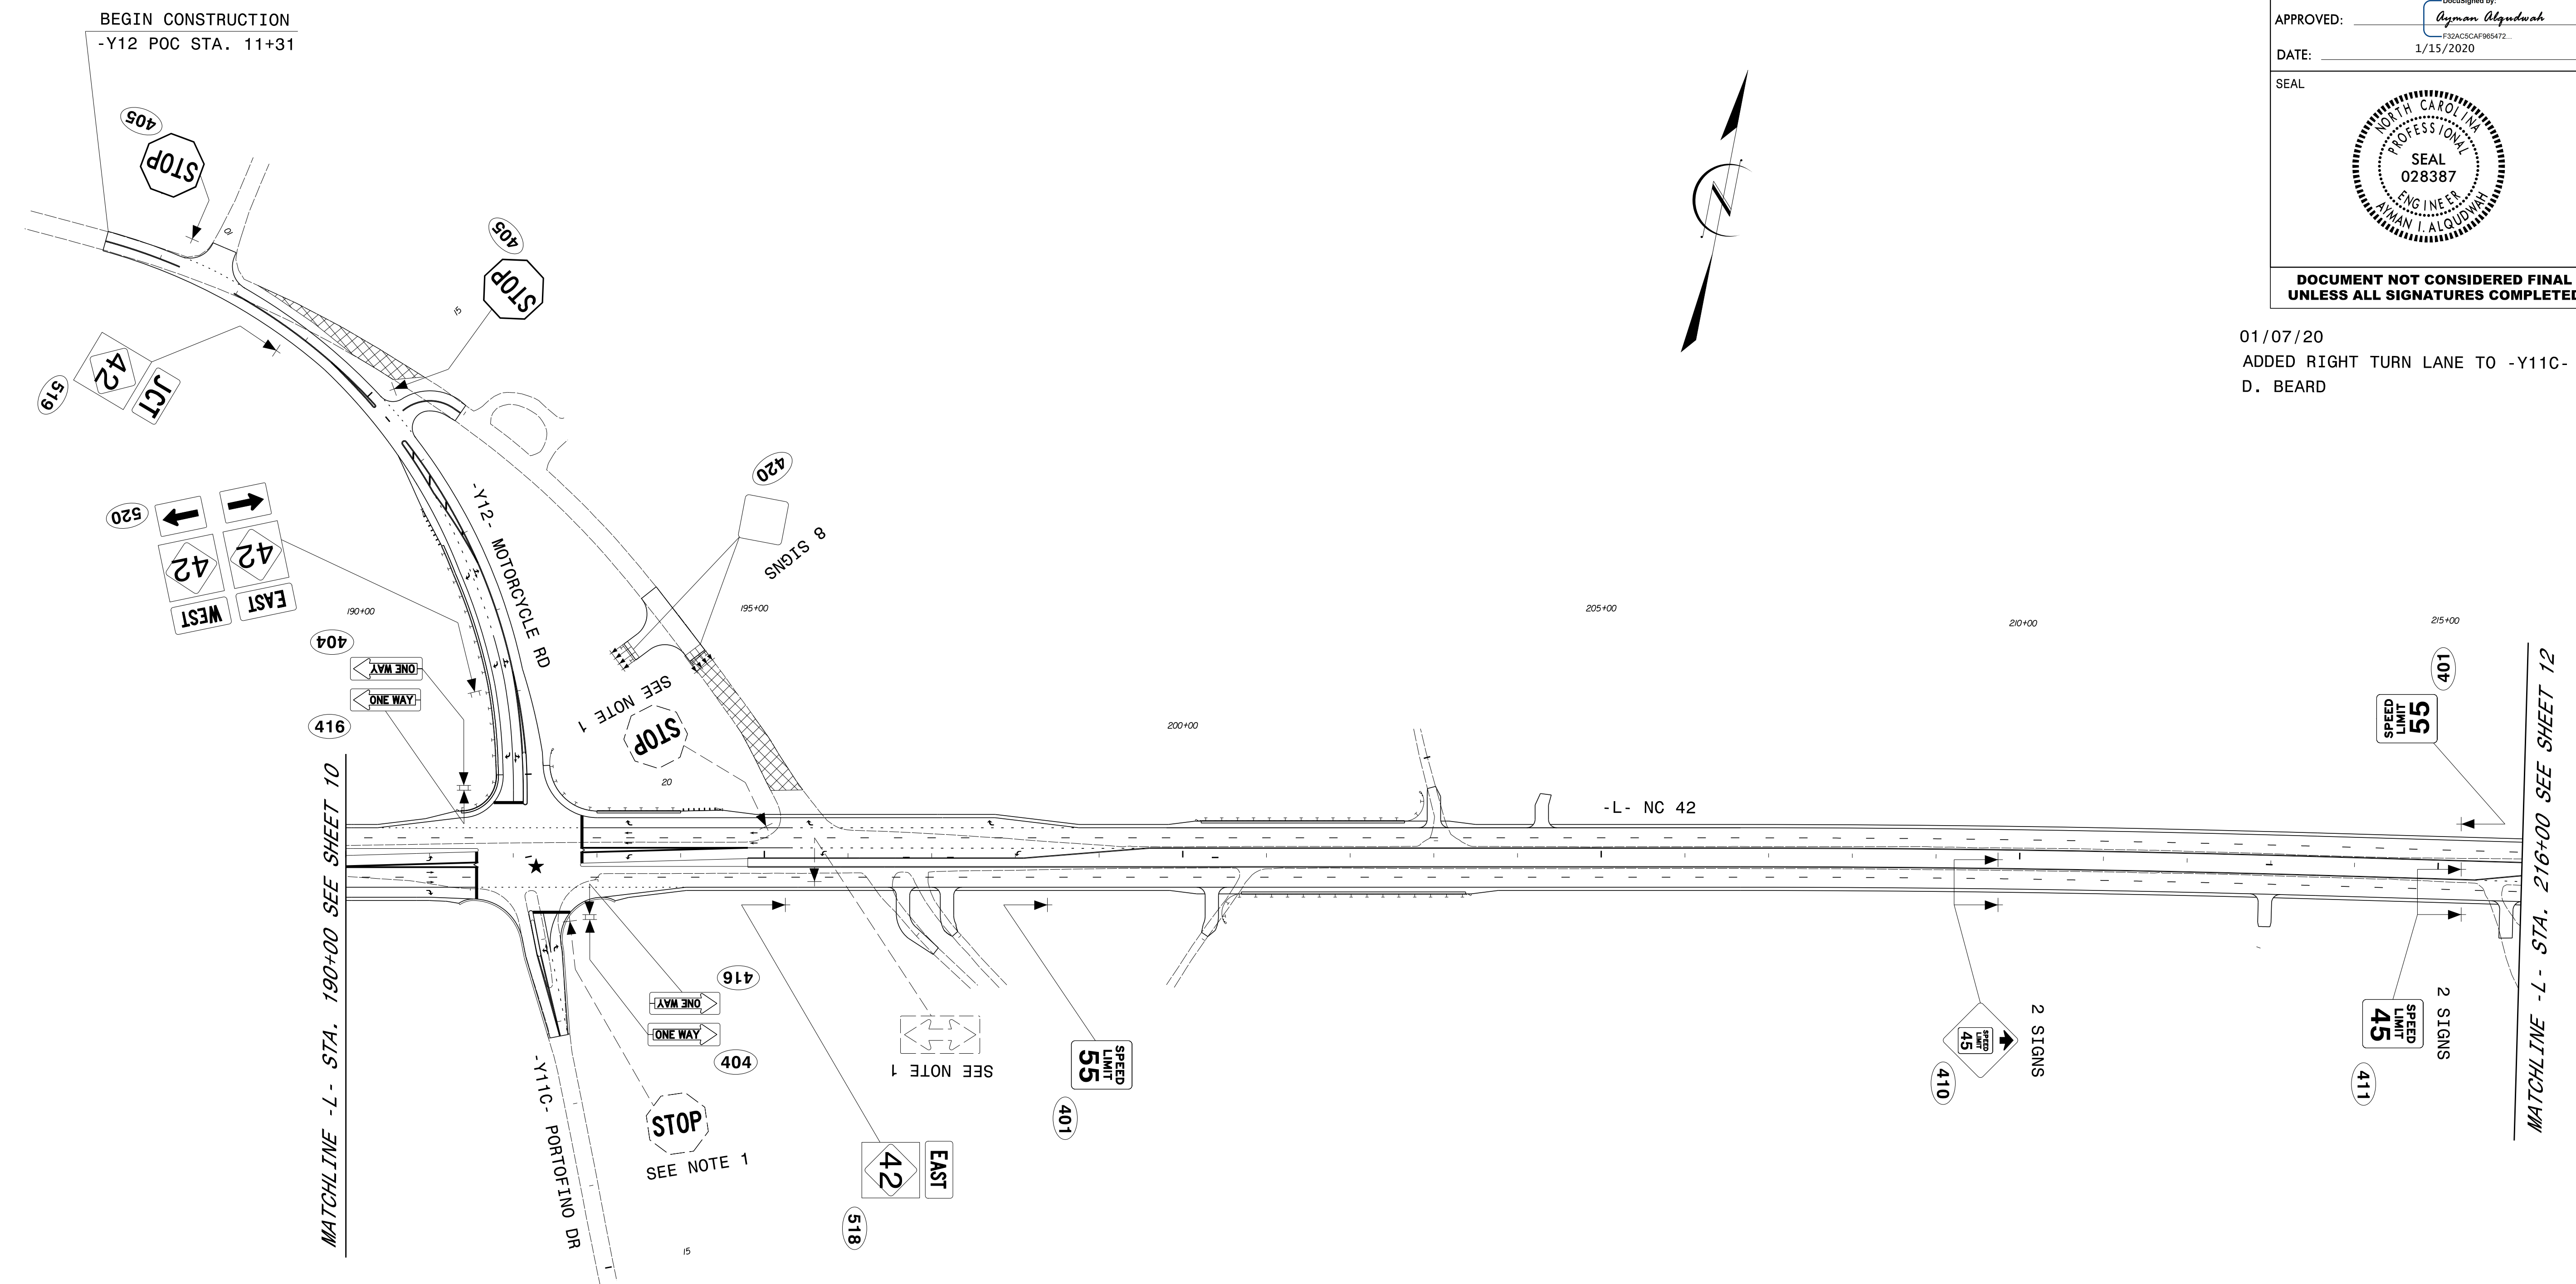

PROJECT NOTES

1. DISPOSAL OF SUPPORT, U-CHANNEL
2. DISPOSAL OF SIGN SYSTEM, WOOD
3. SIGN ERECTION, RELOCATE SIGN TYPE E
4. DISPOSAL OF FLASHING, SEE SIGNAL PLAN

**PROPOSED & EXISTING SIGNS
 -L- STA.190+00 TO STA.216+00
 (NC 42)**

9/14/20
 P:\Projects\R3825B\Tr-offic\Signing\CADD\Signing Layout Plans\R-3825_SIGN-11_REVISED.dgn
 Jbeardbeard