



Prepared In the Office of:



AECOM TECHNICAL SERVICES OF NORTH CAROLINA, INC.
701 CORPORATE CENTER DRIVE, SUITE 475, RALEIGH, NC 27607
919-854-6200 919-854-6259 (fax)
F - 0342

DOCUMENT NOT CONSIDERED FINAL
UNLESS ALL SIGNATURES COMPLETED

PROJECT REFERENCE NO.	R-3825B	SHEET NO.	UC-15
DESIGNED BY:		DATE:	9/17/2018
DRAWN BY:			
CHECKED BY:			
APPROVED BY:			
REVISED:			
NORTH CAROLINA DEPARTMENT OF TRANSPORTATION		D. Stephen Scruggs	
UTILITIES ENGINEERING SECTION		SEAL 10666	
PHONE: (919) 707-6690		FAX: (919) 250-4151	
		PLANS ONLY	

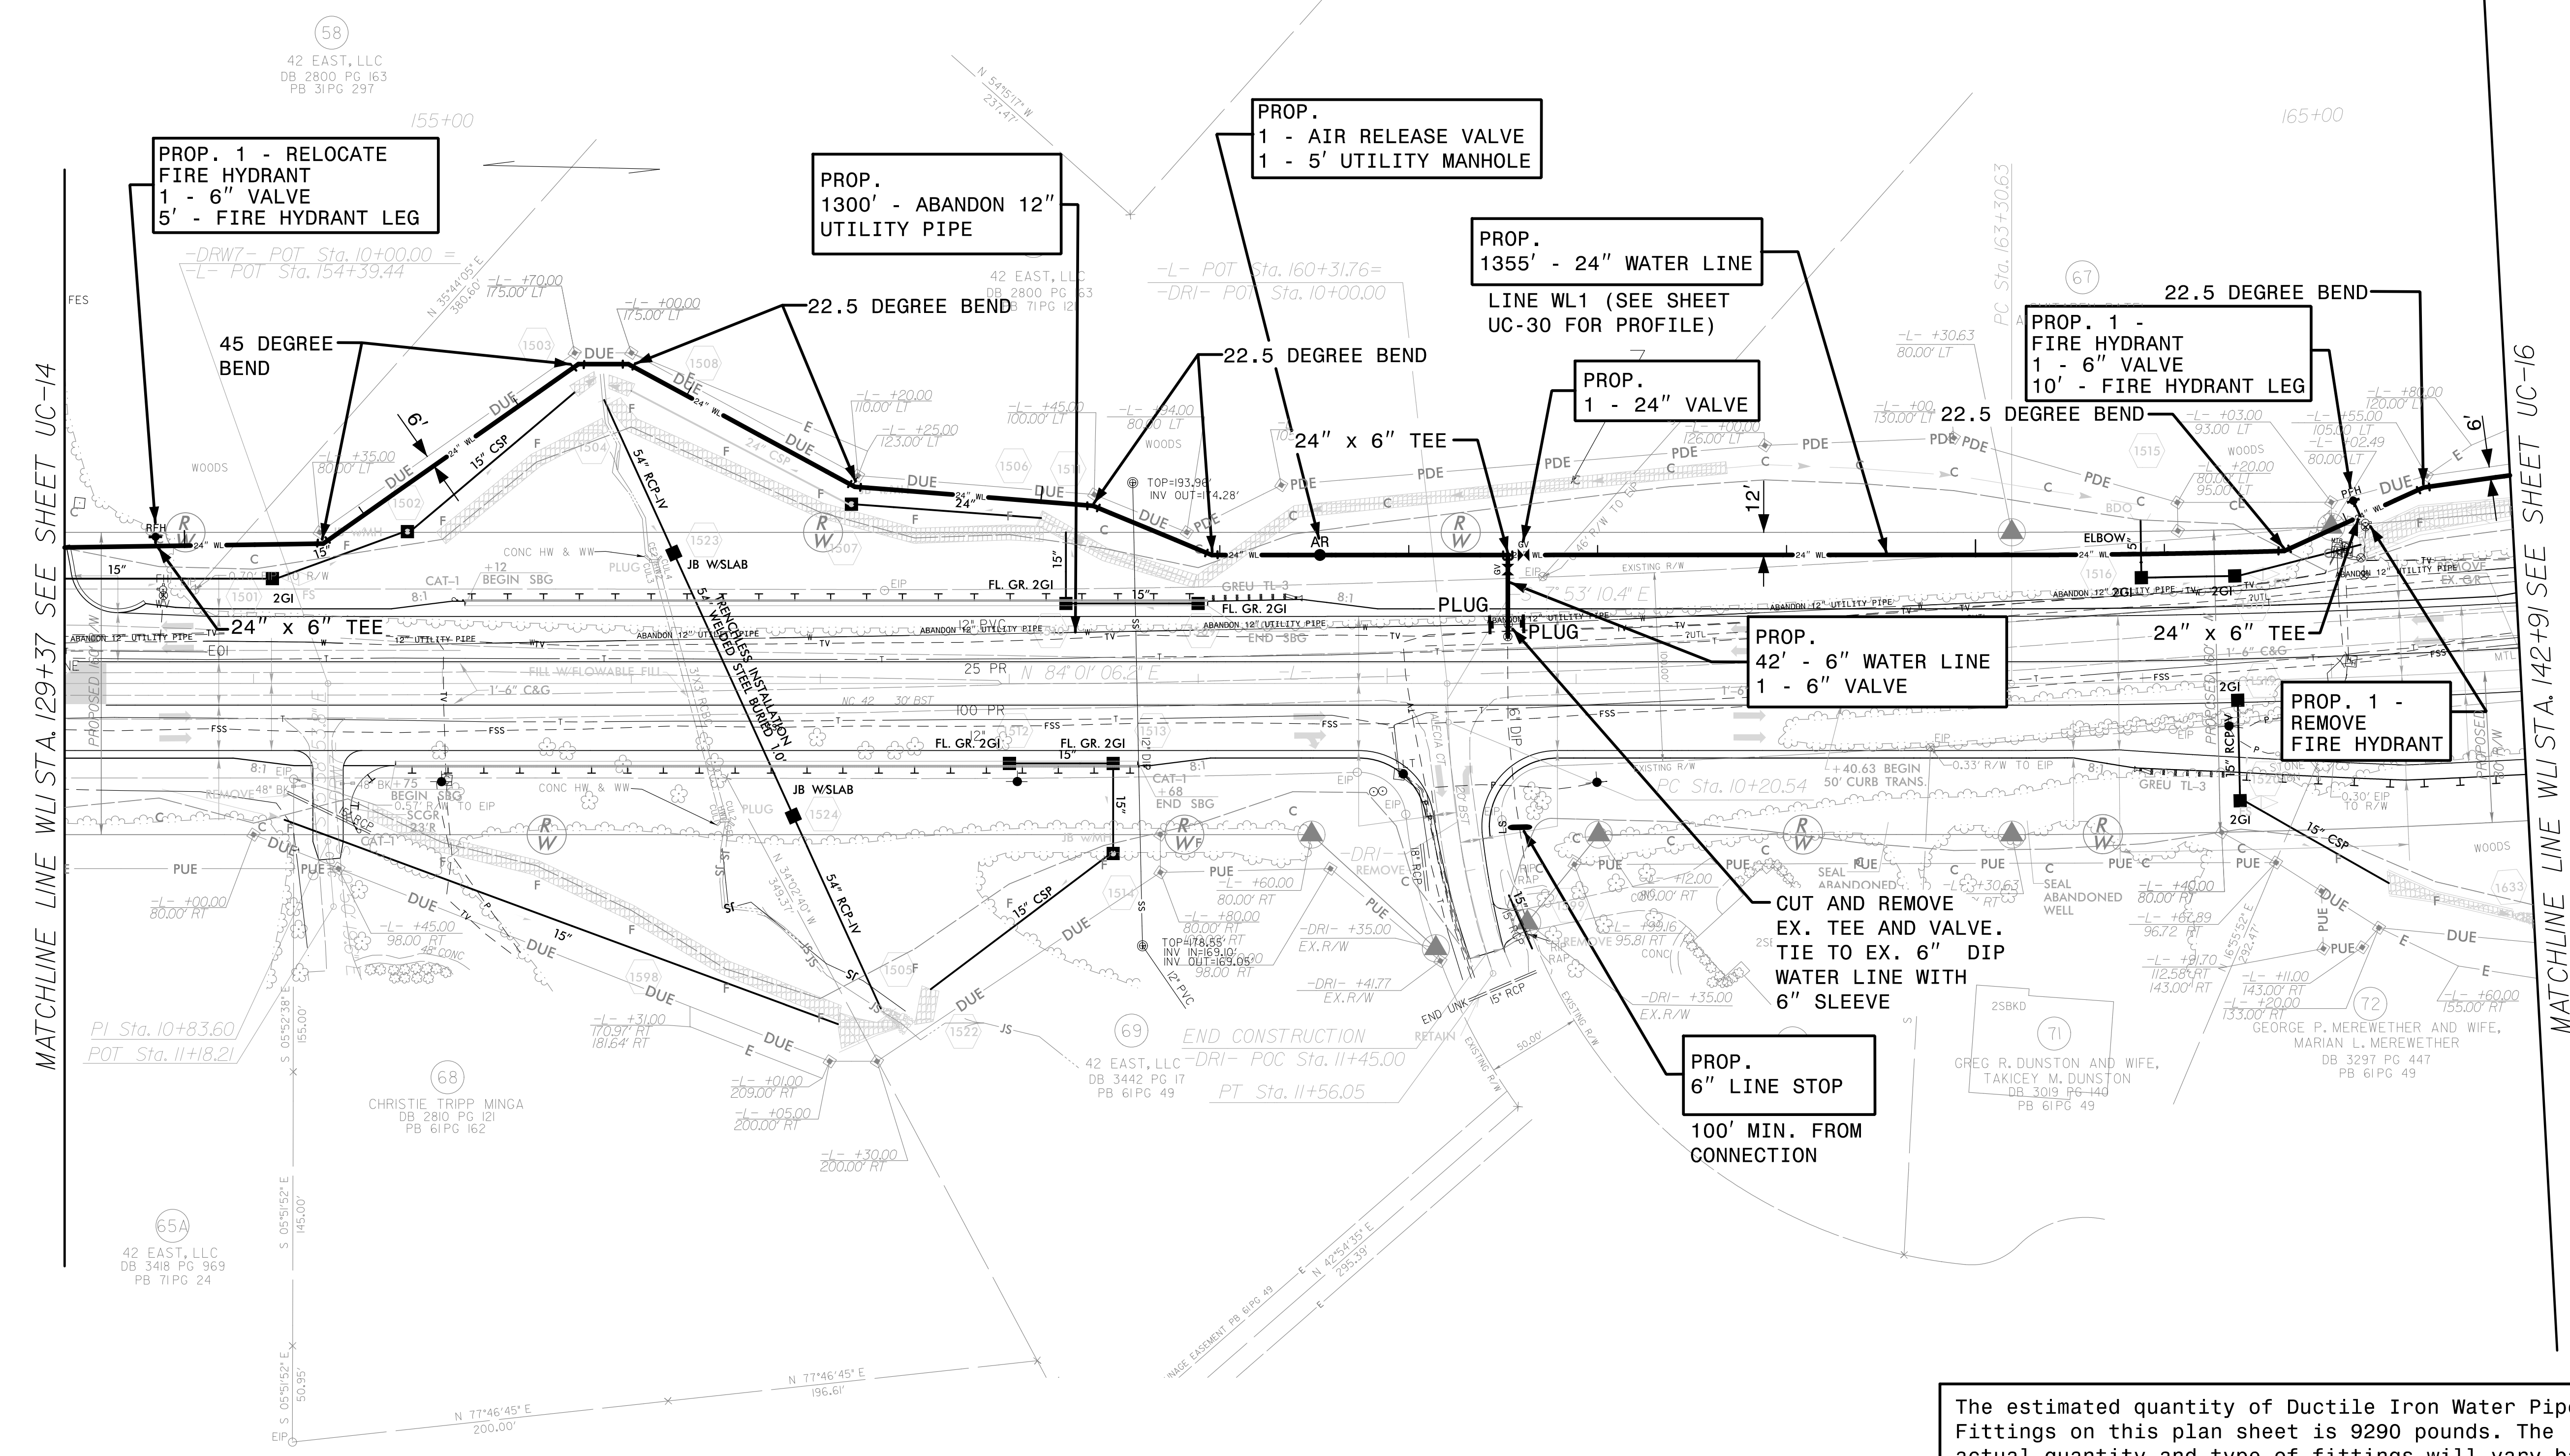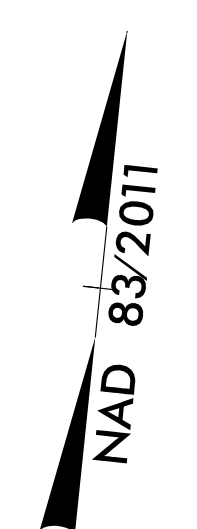

The estimated quantity of Ductile Iron Water Pipe Fittings on this plan sheet is 9290 pounds. The actual quantity and type of fittings will vary based on field conditions.

DATE: 9/17/2018
TIME: 12:46 PM
DGN: R3825B_UC_Plan.dgn