


DOCUMENT NOT CONSIDERED FINAL  
UNLESS ALL SIGNATURES COMPLETED

Prepared in the Office of:





AECOM TECHNICAL SERVICES OF NORTH CAROLINA, INC.  
701 CORPORATE CENTER DRIVE, SUITE 475, RALEIGH, NC 27607  
919-854-6200 919-854-6259 (fax)  
F-0342

PROJECT REFERENCE NO. <b>R-3825B</b>	SHEET NO. <b>UC-34</b>
DESIGNED BY:	9/10/2018
DRAWN BY:	
CHECKED BY:	
APPROVED BY:	
REVISED:	
NORTH CAROLINA DEPARTMENT OF TRANSPORTATION	
UTILITIES ENGINEERING SEC. PHONE: (919) 707-6690 FAX: (919) 250-4151	
DocuSigned by: <b>D. Stephen Scruggs</b>	

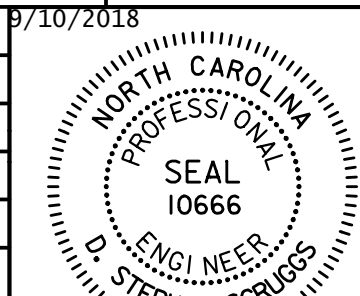

The estimated quantity of vertical Ductile Iron Sewer Pipe Fittings on this plan sheet is 220 pounds. The actual quantity and type of fittings will vary based on field conditions.

### UTILITY CONSTRUCTION

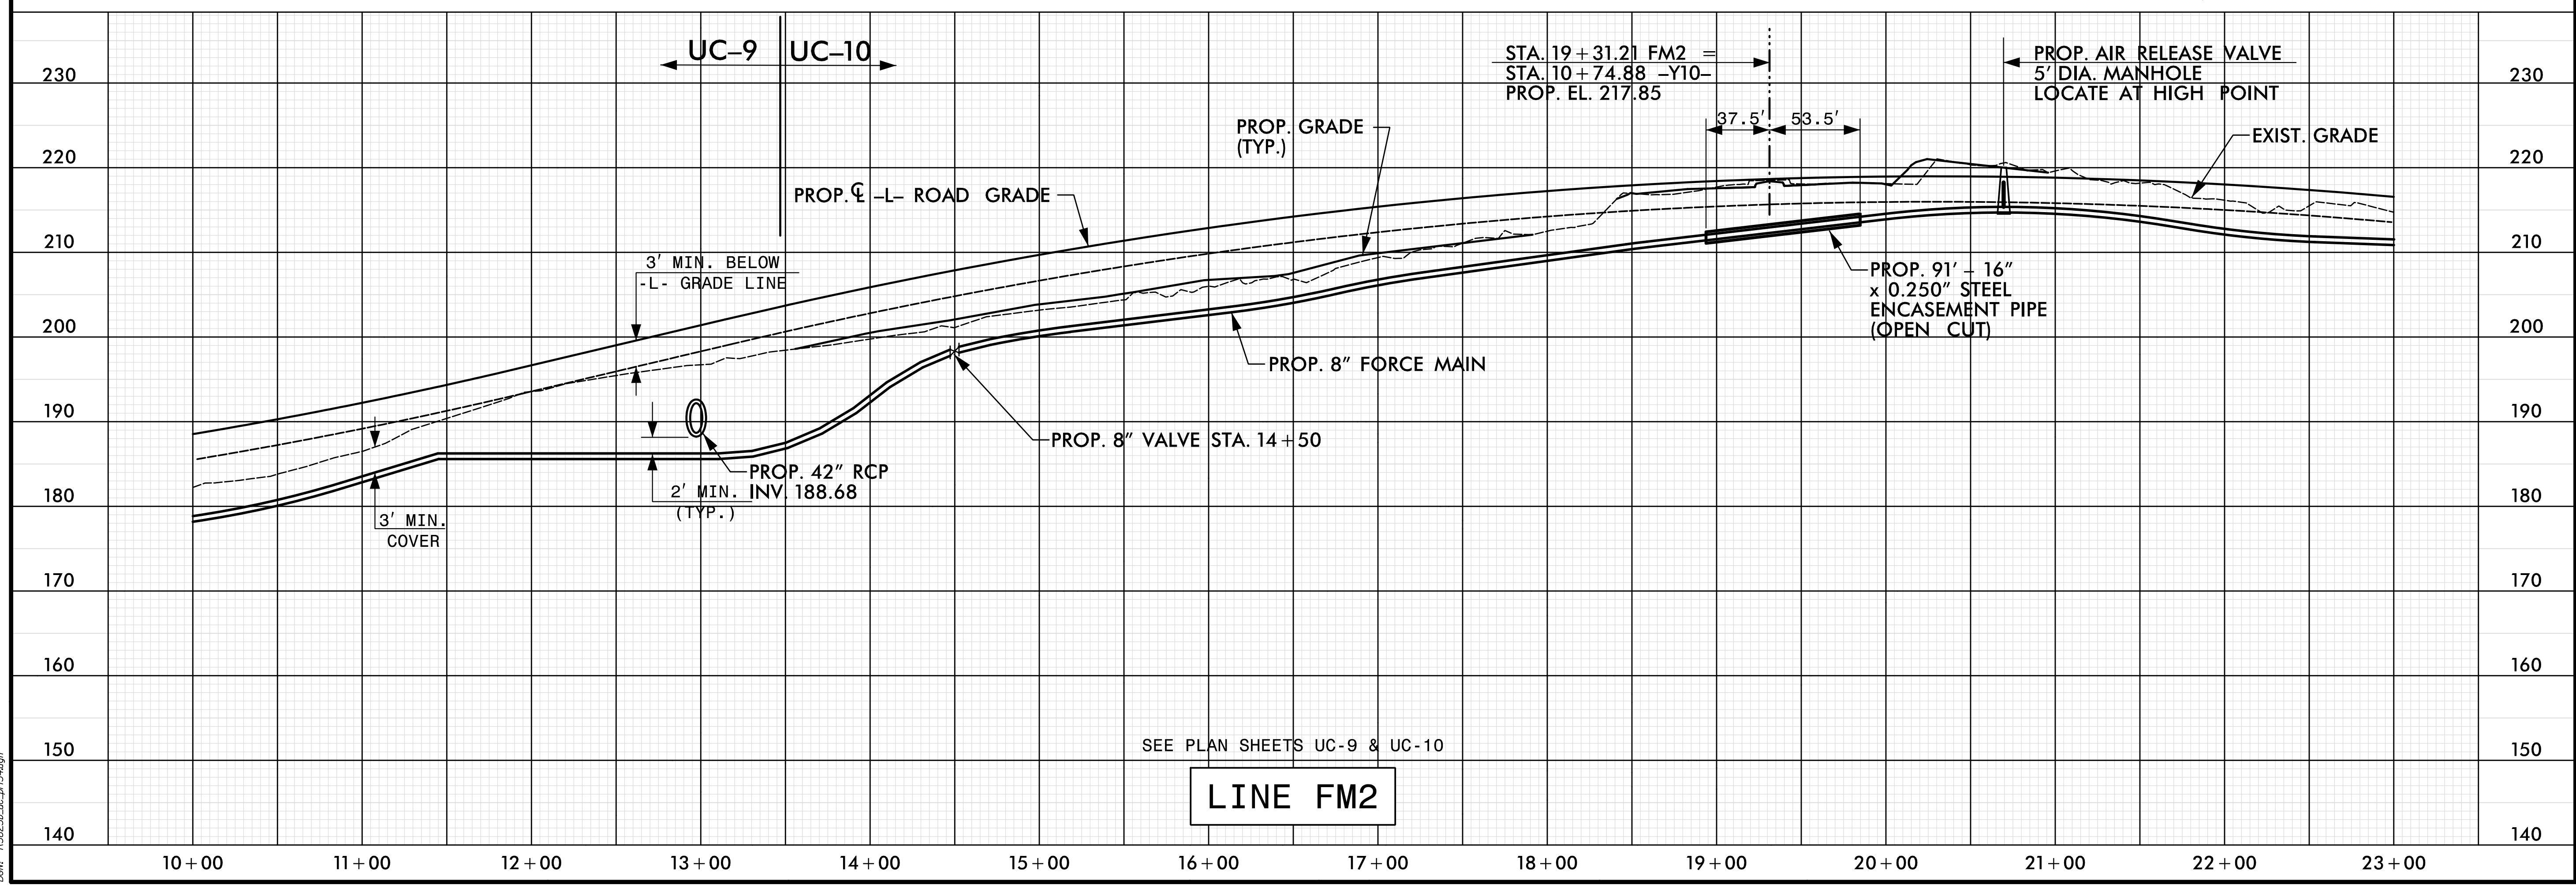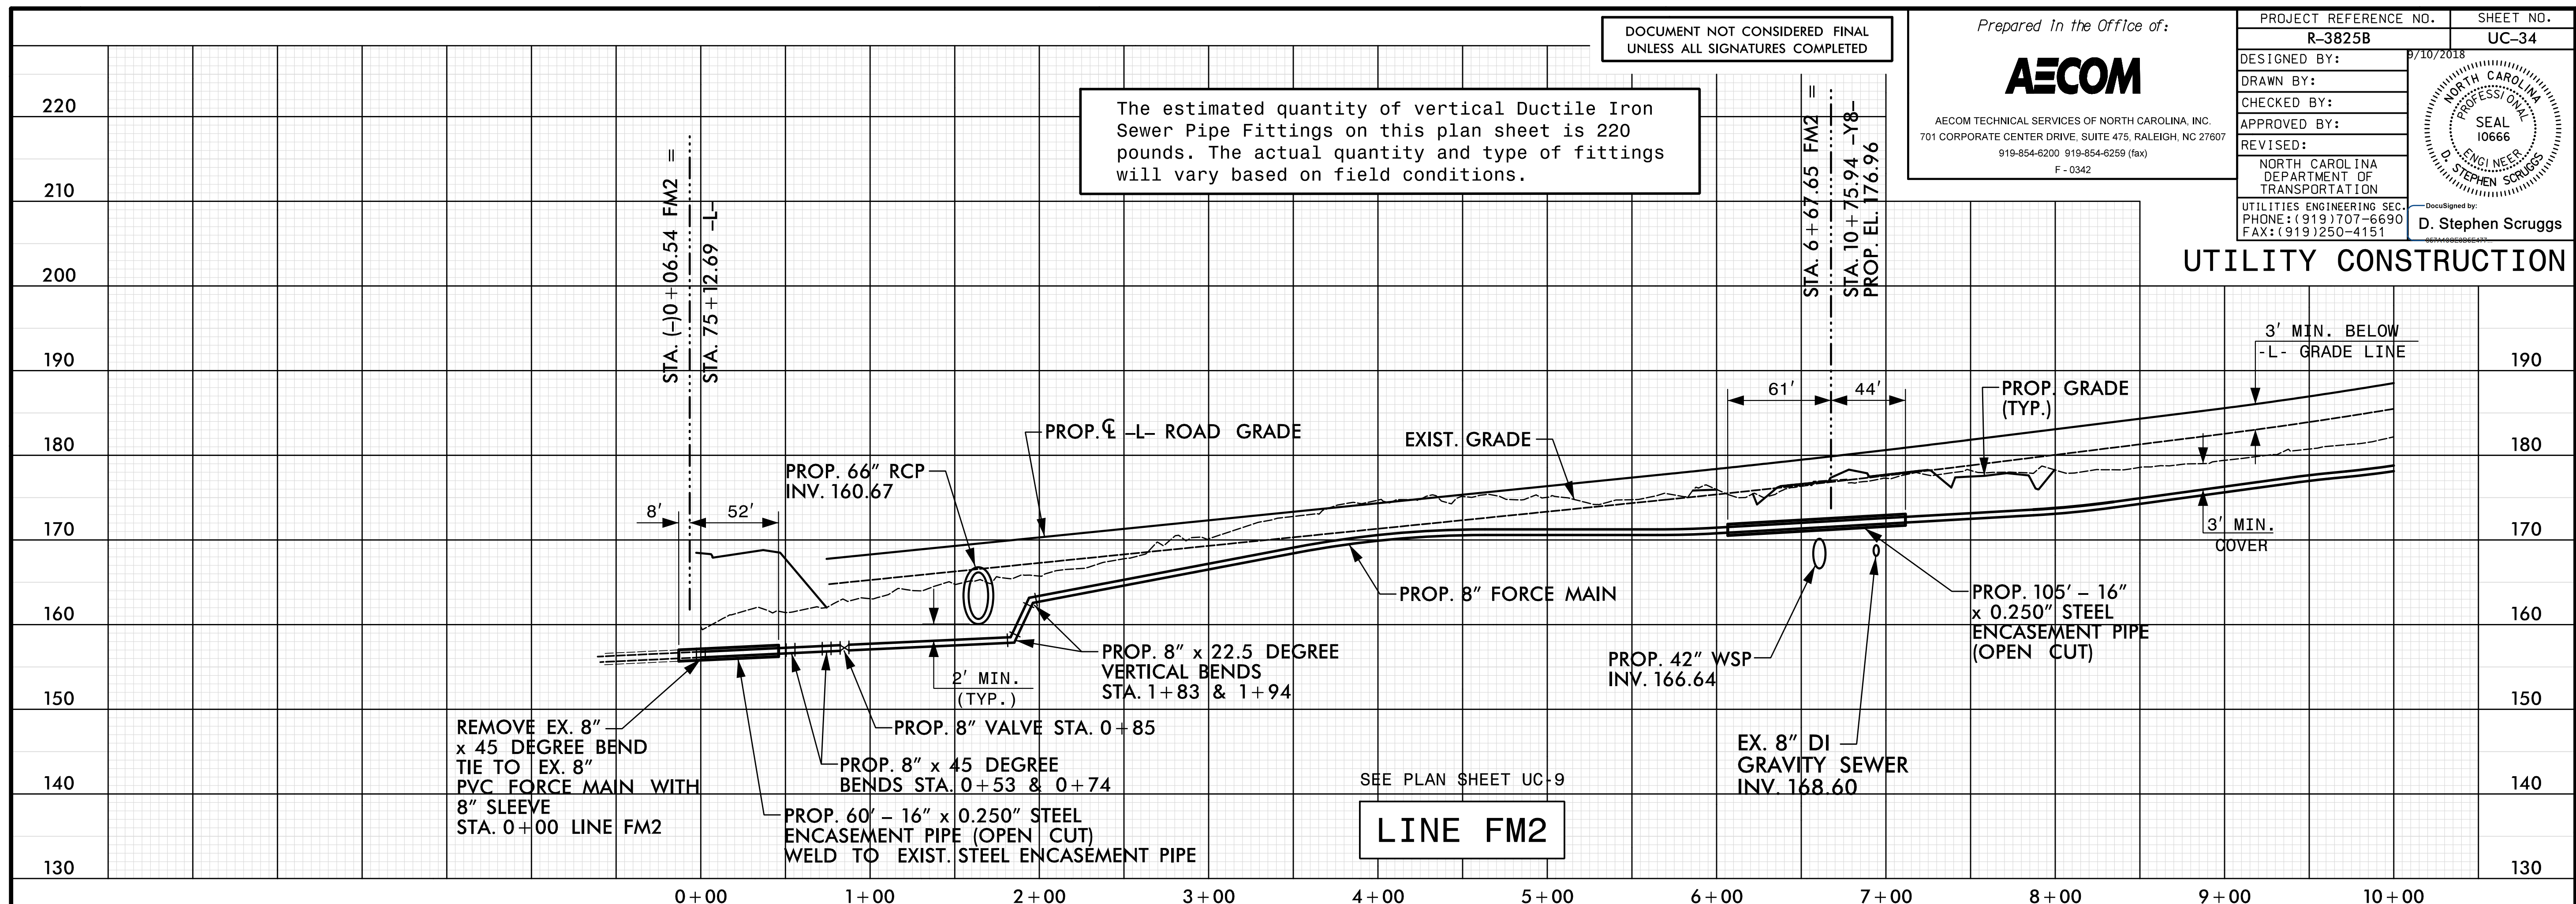

DATE: 9/7/2018  
TIME: 3:54:43 PM  
DWG: R3825B-UC-34.dgn