

DOCUMENT NOT CONSIDERED FINAL
UNLESS ALL SIGNATURES COMPLETED


Prepared in the Office of:




AECOM TECHNICAL SERVICES OF NORTH CAROLINA, INC.
701 CORPORATE CENTER DRIVE, SUITE 475, RALEIGH, NC 27607
919-854-6200 919-854-6259 (fax)
F-0342

PROJECT REFERENCE NO. R-3825B	SHEET NO. UC-37
DESIGNED BY:	8/9/2018
DRAWN BY:	
CHECKED BY:	
APPROVED BY:	
REVISED:	
NORTH CAROLINA DEPARTMENT OF TRANSPORTATION	
UTILITIES ENGINEERING SEC. PHONE: (919) 707-6690 FAX: (919) 250-4151	

UTILITY CONSTRUCTION

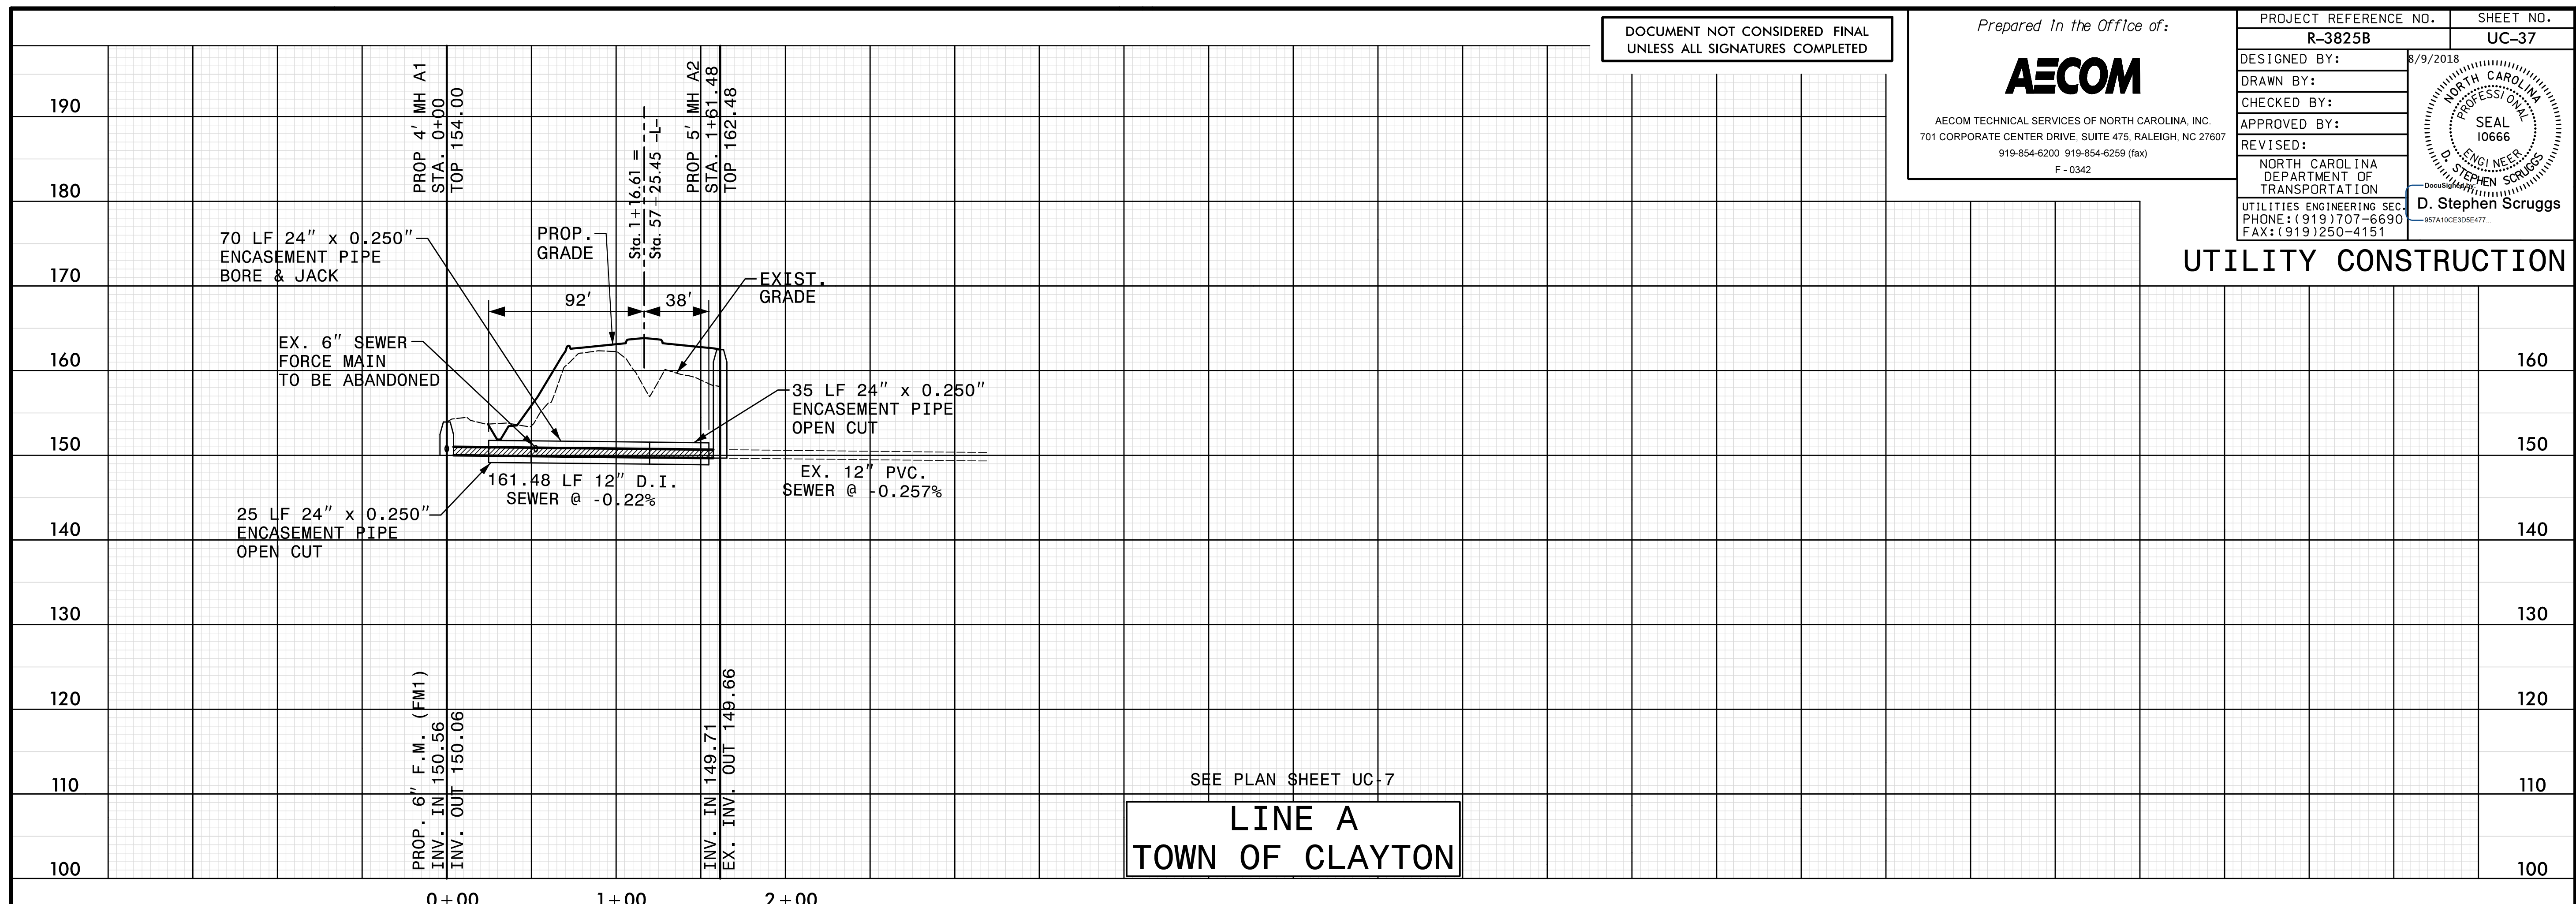

SEE PLAN SHEET UC-7
**LINE A
TOWN OF CLAYTON**

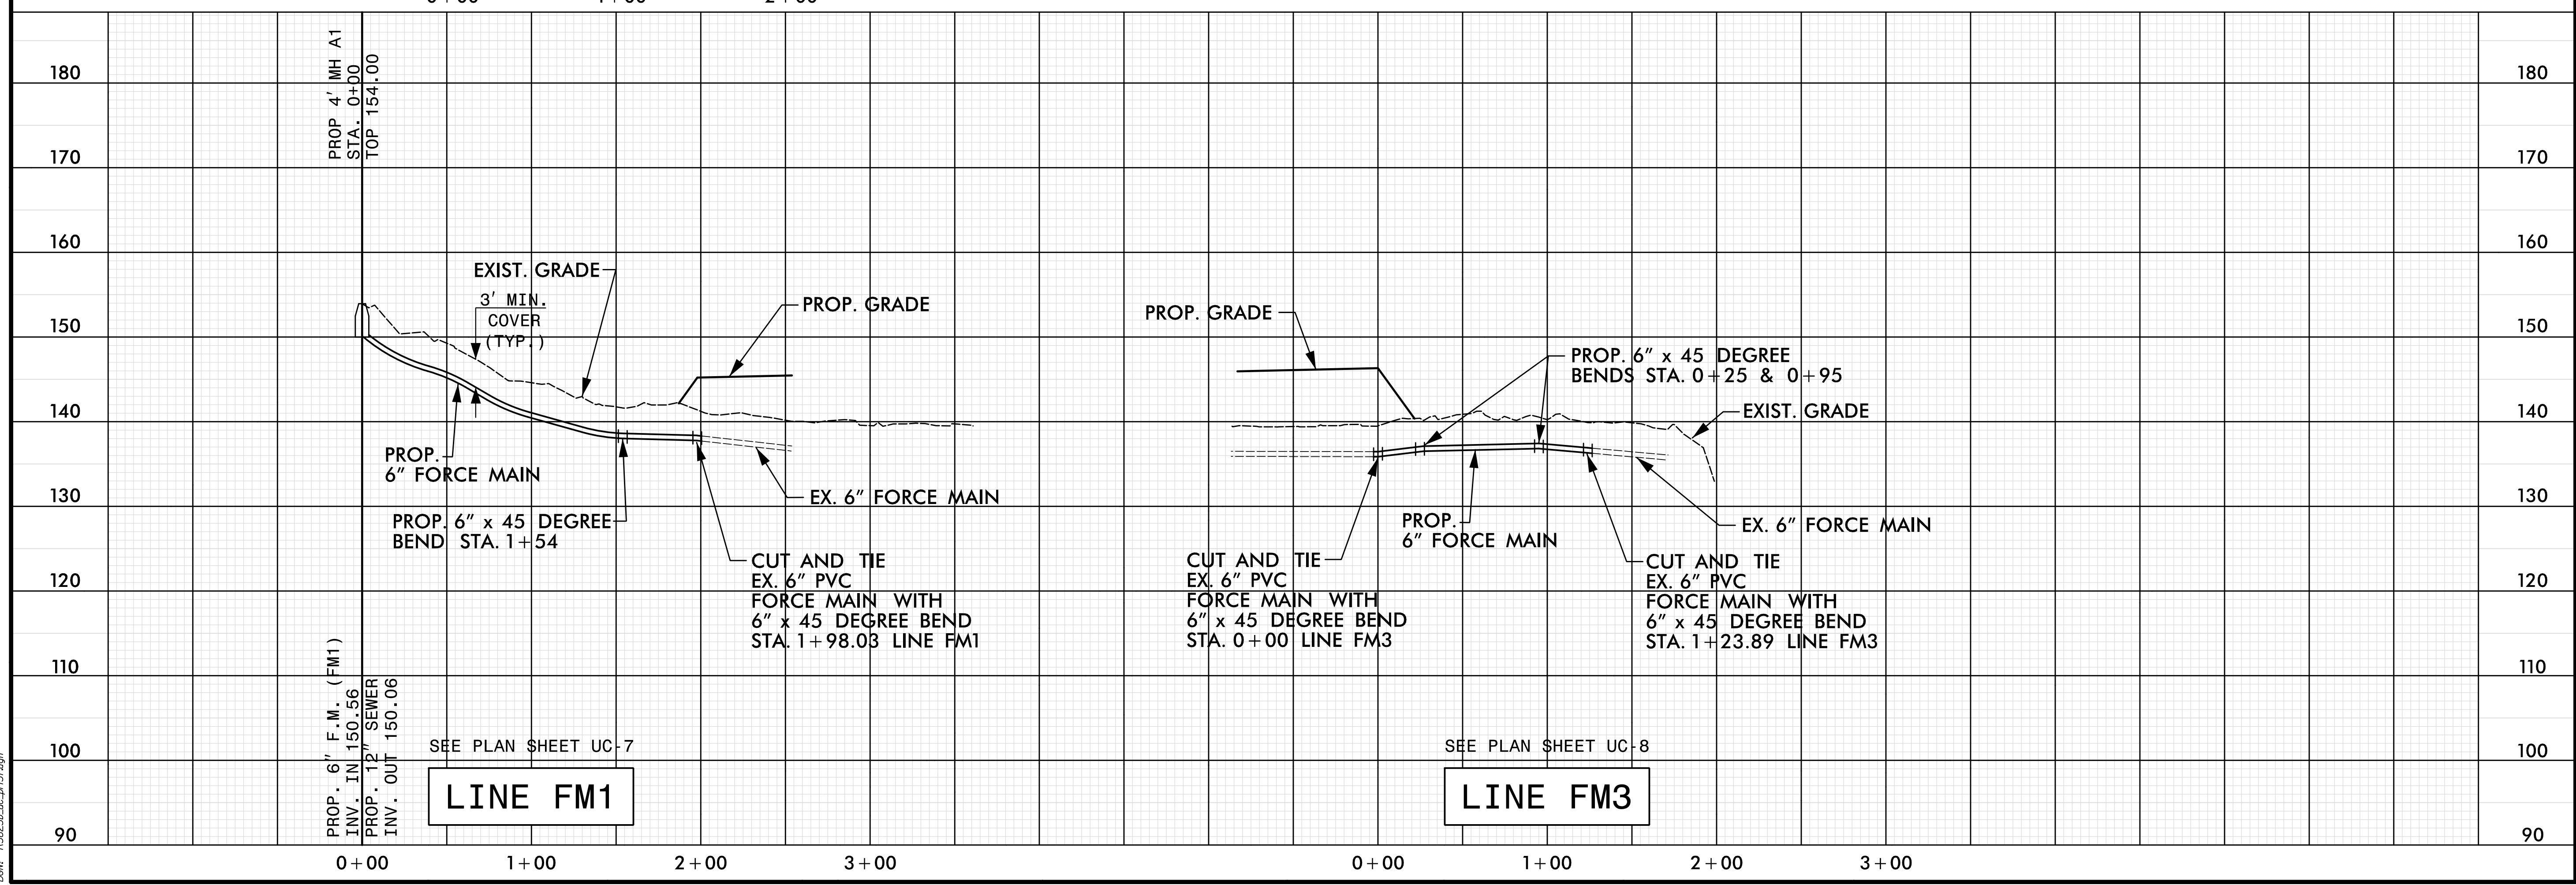

SEE PLAN SHEET UC-7
LINE FM1

SEE PLAN SHEET UC-8
LINE FM3

DATE: 8/9/2018
TIME: 3:56:01 PM
DWG: R3825B_UC-37.dwg