

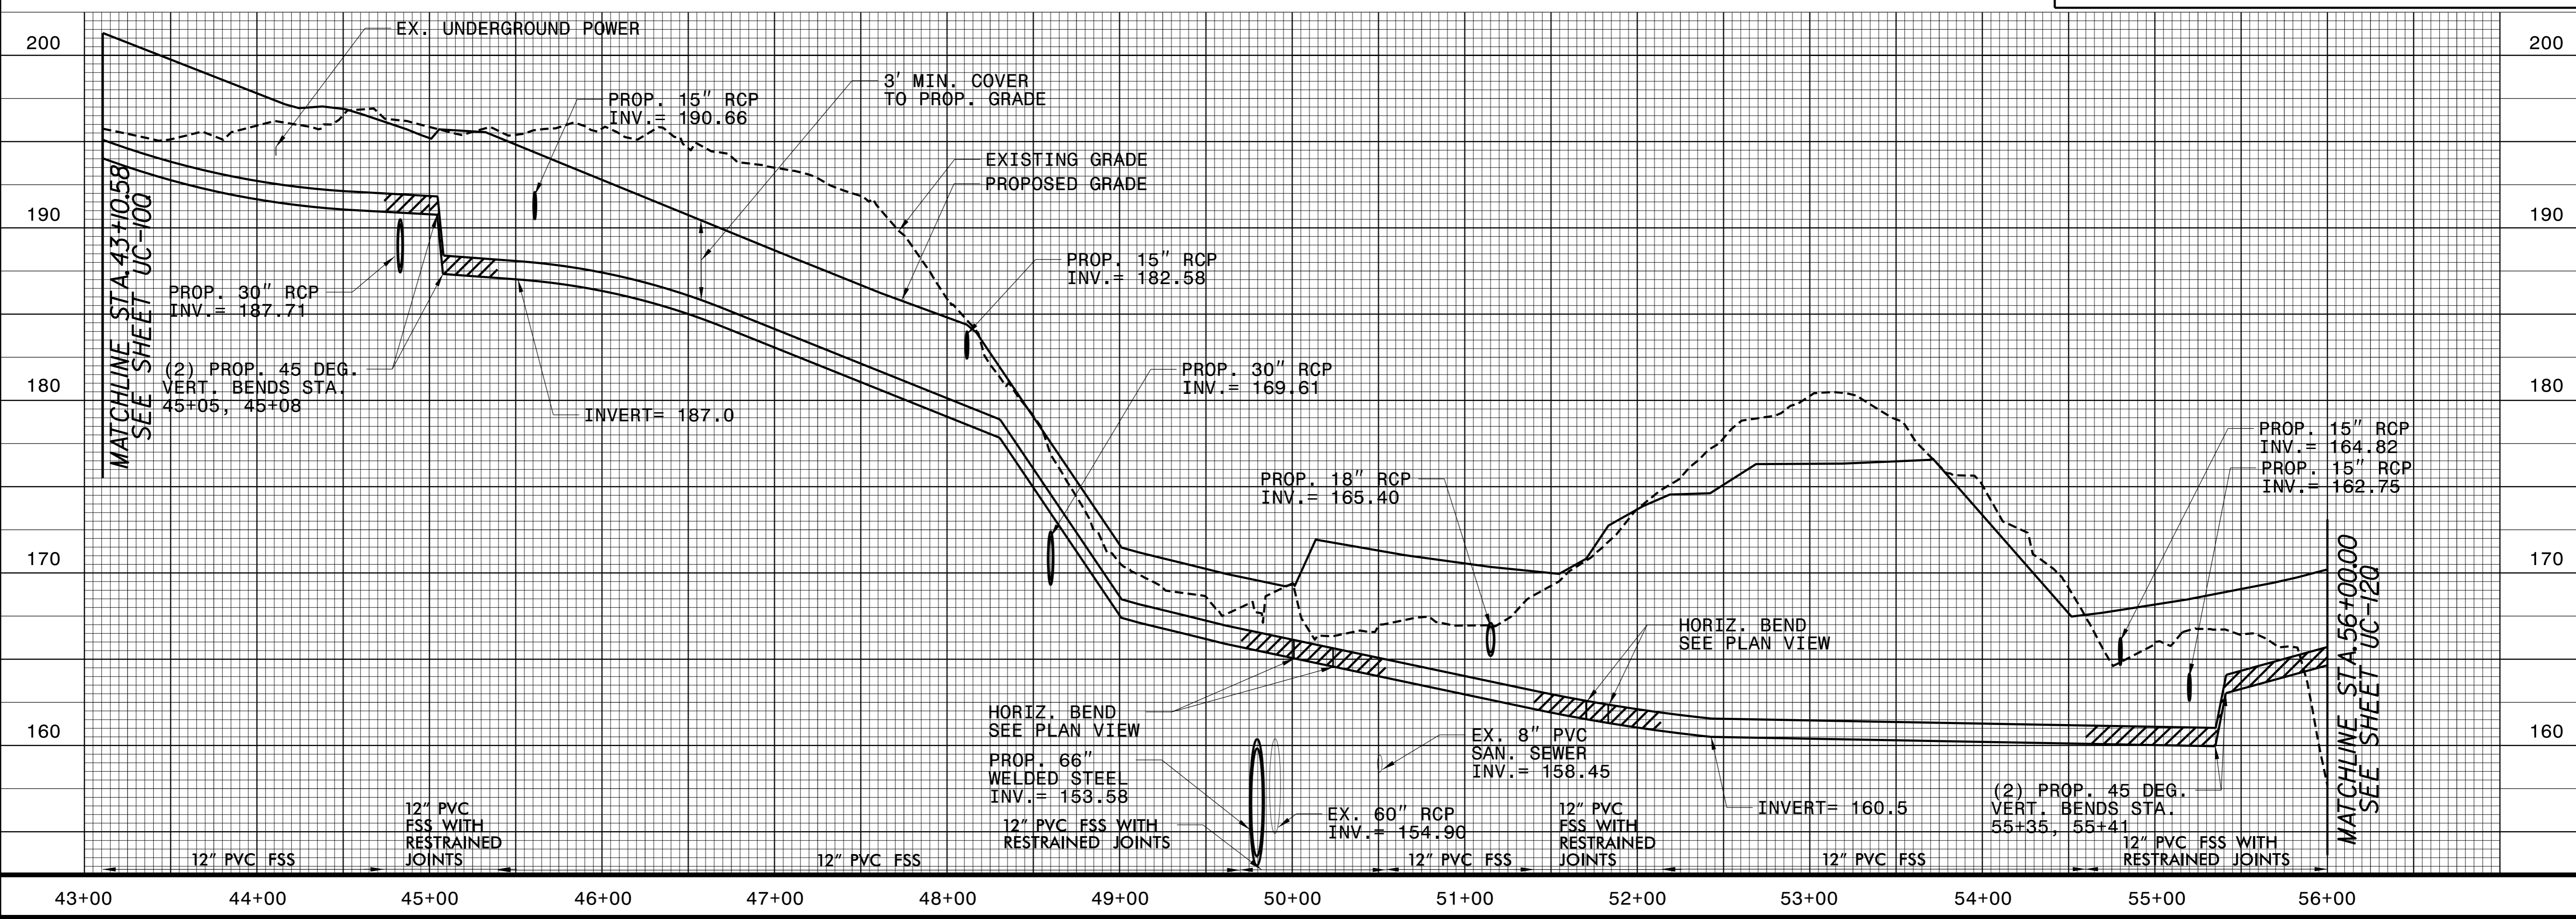


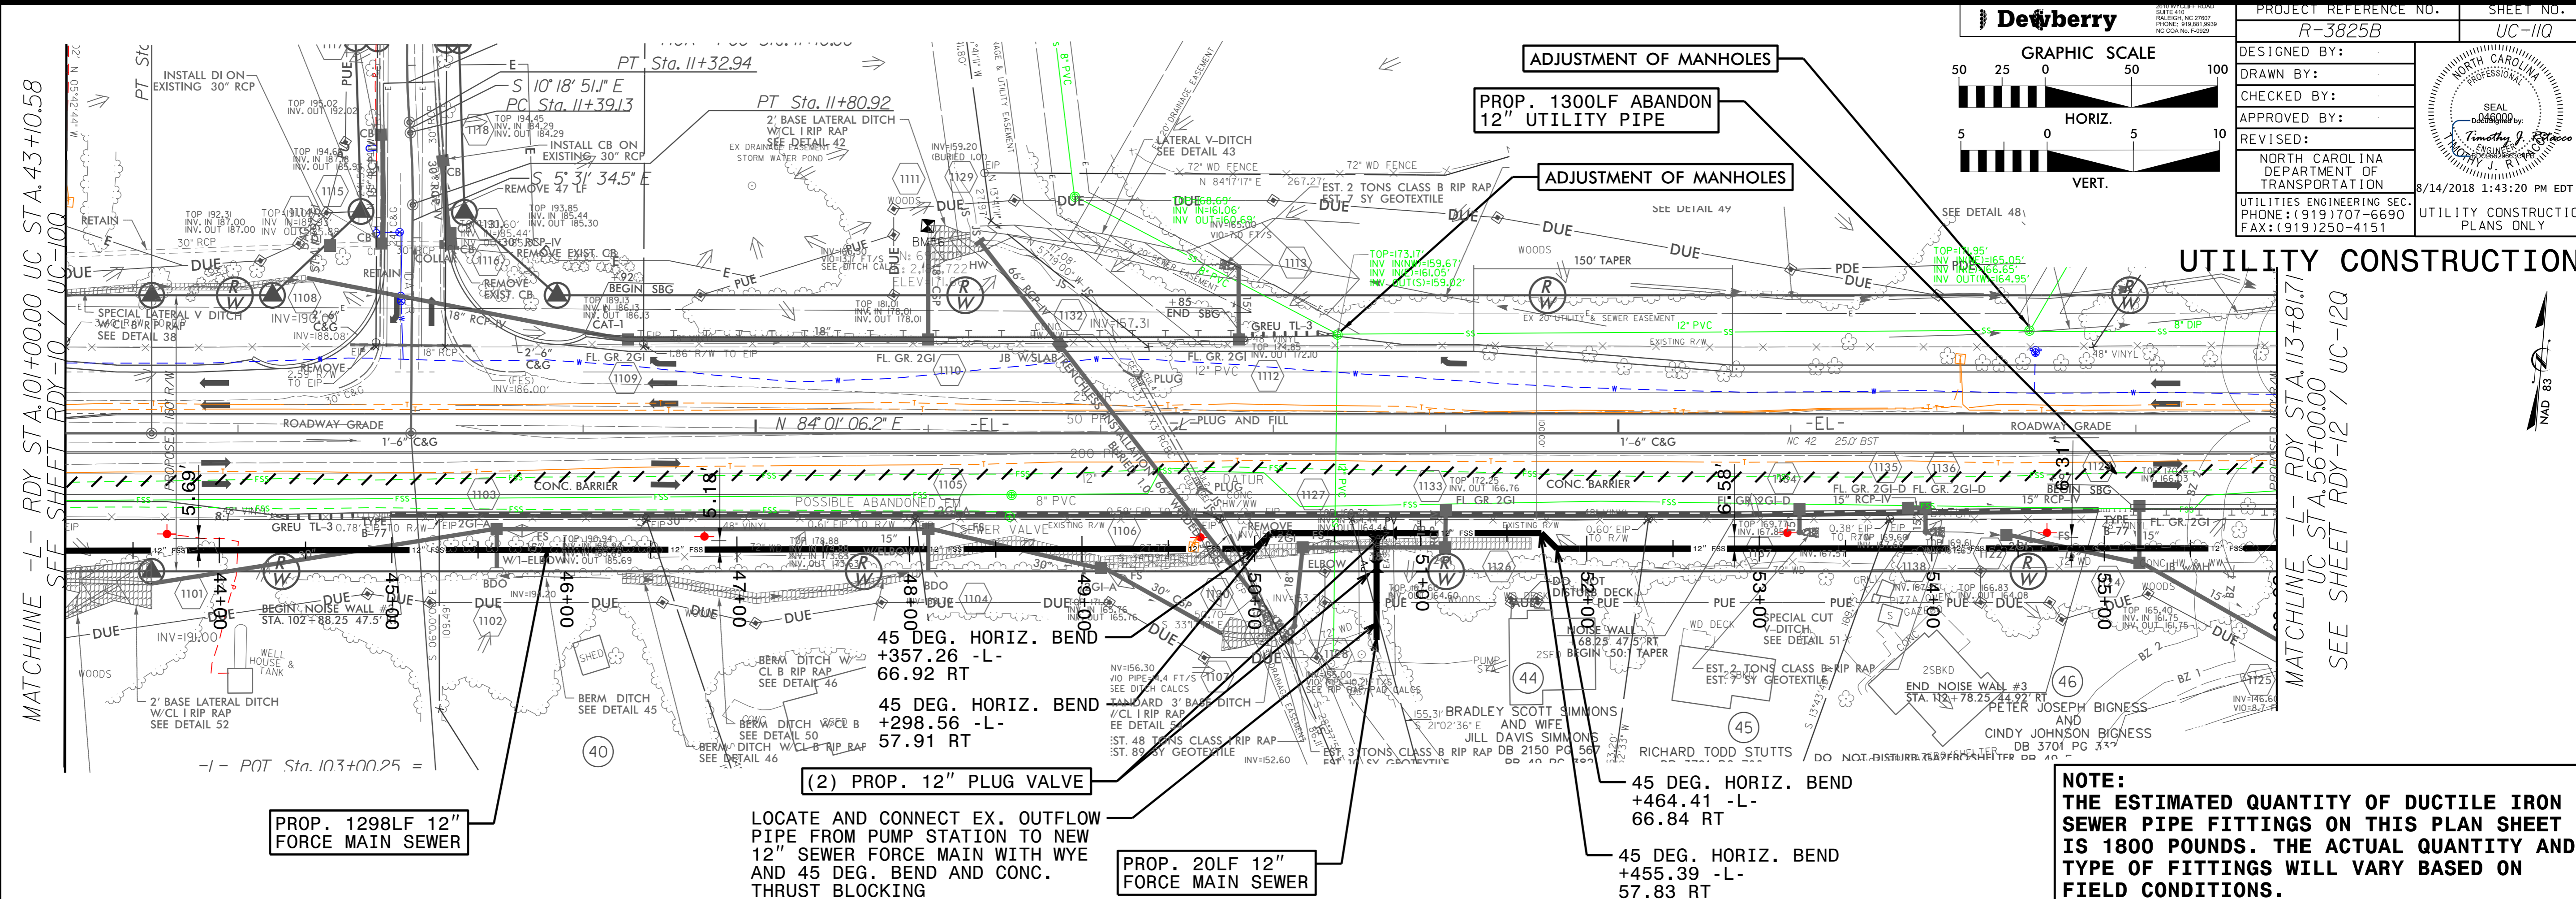

PROJECT REFERENCE NO. R-3825B	SHEET NO. UC-11Q
DESIGNED BY:	
DRAWN BY:	
CHECKED BY:	
APPROVED BY:	
REVISED:	8/14/2018 1:43:20 PM EDT
NORTH CAROLINA DEPARTMENT OF TRANSPORTATION	
UTILITIES ENGINEERING SEC. PHONE: (919) 707-6690 FAX: (919) 250-4151	
UTILITY CONSTRUCTION PLANS ONLY	

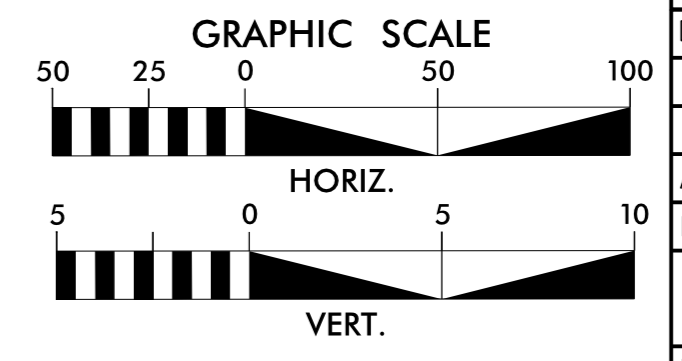

**NOTE:**  
THE ESTIMATED QUANTITY OF DUCTILE IRON SEWER PIPE FITTINGS ON THIS PLAN SHEET IS 1800 POUNDS. THE ACTUAL QUANTITY AND TYPE OF FITTINGS WILL VARY BASED ON FIELD CONDITIONS.

MATCHLINE -L- RDY STA.101+00.00 UC STA.43+10.58  
SEE SHEET RDY-10 / UC-100

MATCHLINE -L- RDY STA.113+8.71  
UC STA.56+00.00  
SEE SHEET RDY-12 / UC-120

8/17/19