


**NOTE:**  
 THE ESTIMATED QUANTITY OF DUCTILE IRON WATER PIPE FITTINGS ON THIS PLAN SHEET IS 1700 POUNDS. THE ACTUAL QUANTITY AND TYPE OF FITTINGS WILL VARY BASED ON FIELD CONDITIONS.

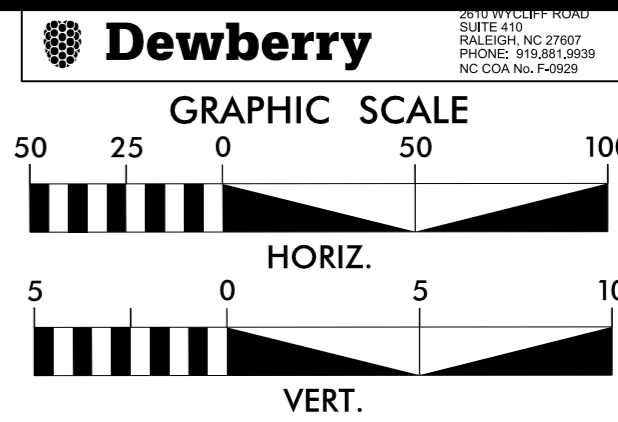

|                                  |   |
|----------------------------------|---|
| PROJECT REFERENCE NO.<br>R-3825B | SHEET NO.<br>UC-13AQ  |
| DESIGNED BY:                     |   |
| DRAWN BY:                        |   |
| CHECKED BY:                      |   |
| APPROVED BY:                     |   |
| REVISED:                         | NORTH CAROLINA DEPARTMENT OF TRANSPORTATION<br>UTILITIES ENGINEERING SEC.<br>PHONE: (919) 707-6690<br>FAX: (919) 250-4151 |
| 8/14/2018 1:43:20 PM EDT         |   |
| UTILITY CONSTRUCTION PLANS ONLY  |   |

**UTILITY CONSTRUCTION**

REVISIONS

MATCHLINE -L- STA. 127+00.00 SEE SHEET RDY-12

PROP. 200LF ABANDON 6" UTILITY PIPE

REFER TO SHEET UC13Q FOR SANITARY SEWER

