


8/17/19




MATCHLINE -L- RDY STA. 140+00.00 UC STA. 82+28.53  
SEE SHEET RDY-13 / UC-130

REVISIONS

**NOTE:**  
THE ESTIMATED QUANTITY OF DUCTILE IRON SEWER PIPE FITTINGS ON THIS PLAN SHEET IS 1800 POUNDS. THE ACTUAL QUANTITY AND TYPE OF FITTINGS WILL VARY BASED ON FIELD CONDITIONS.

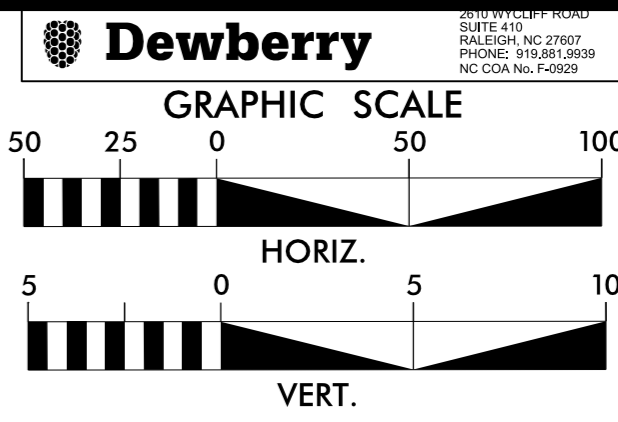

PROJECT REFERENCE NO.	R-3825B
SHEET NO.	UC-14Q
DESIGNED BY:	
DRAWN BY:	
CHECKED BY:	
APPROVED BY:	
REVISED:	
NORTH CAROLINA DEPARTMENT OF TRANSPORTATION	
UTILITIES ENGINEERING SEC. PHONE: (919) 707-6690 FAX: (919) 250-4151	
8/14/2018 1:43:20 PM EDT	
UTILITY CONSTRUCTION PLANS ONLY	

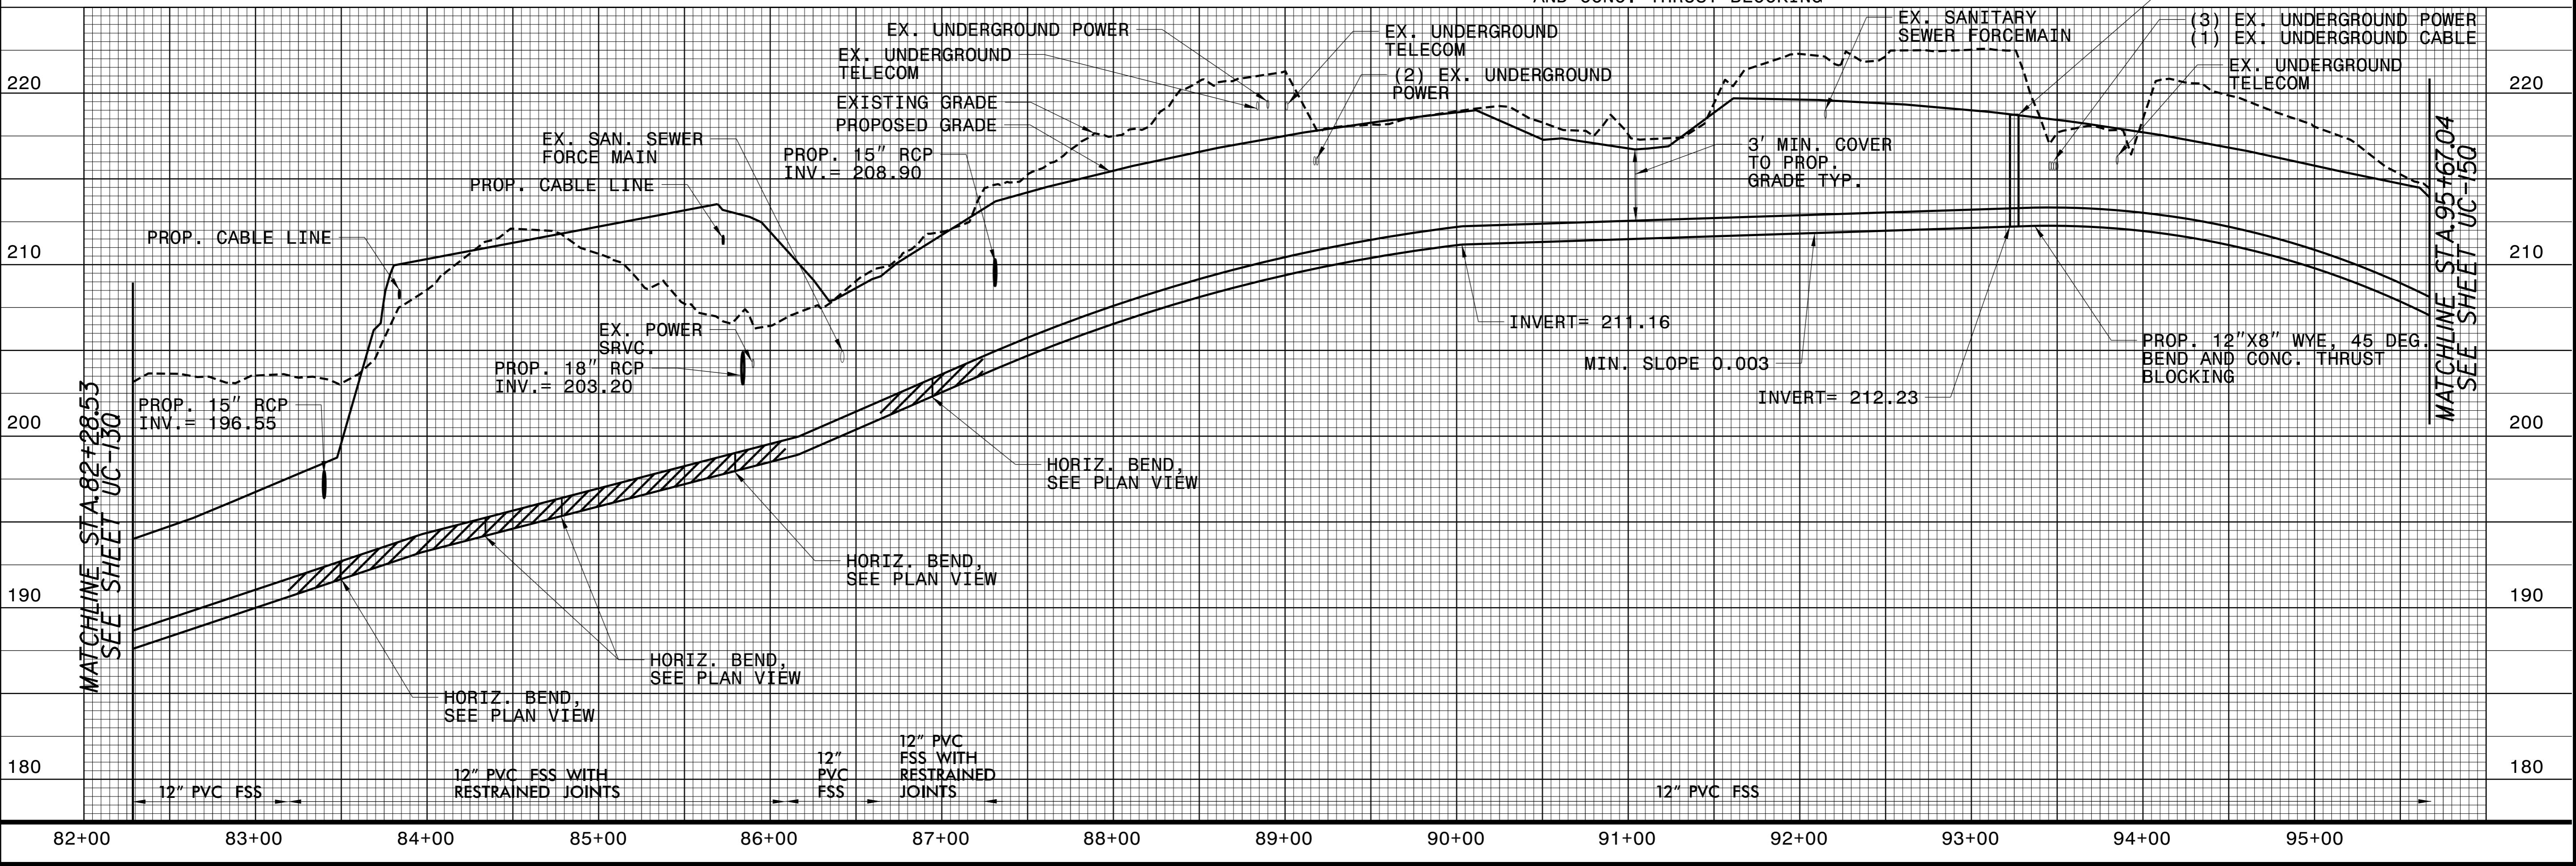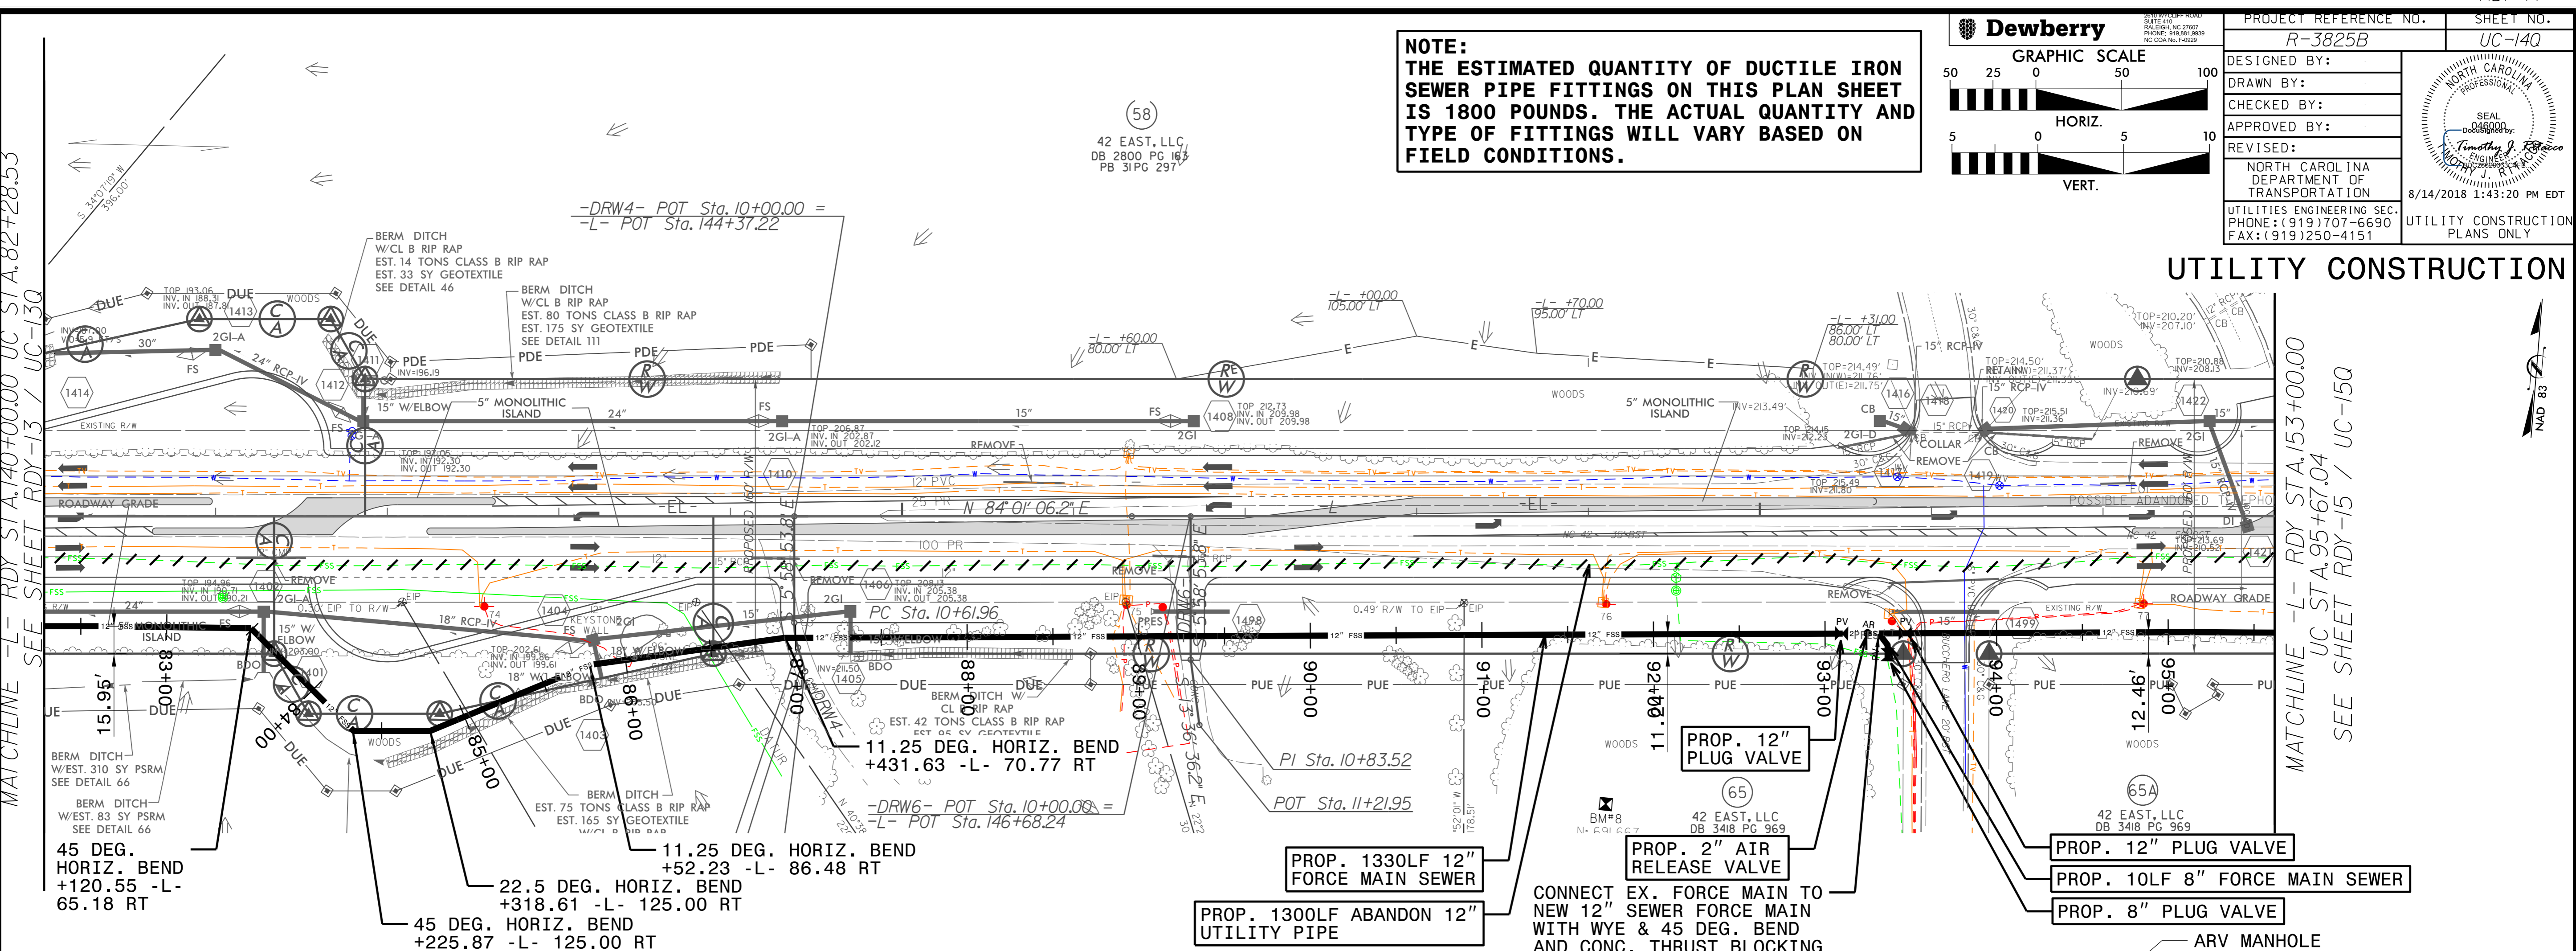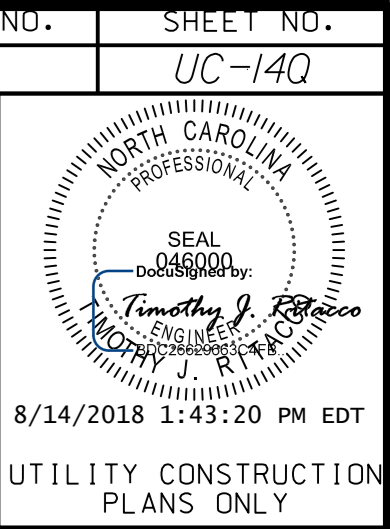

**UTILITY CONSTRUCTION**

MATCHLINE -L- RDY STA. 153+00.00  
UC STA. 95+67.04  
SEE SHEET RDY-15 / UC-150

MATCHLINE STA. 95+67.04  
SEE SHEET UC-150

