

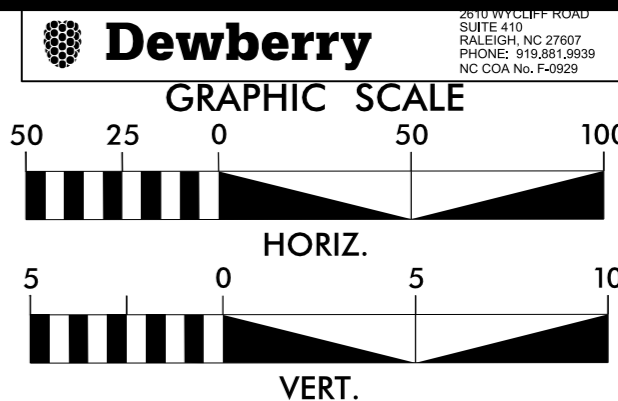


PROJECT REFERENCE NO. <b>R-3825B</b>	SHEET NO. <b>UC-21Q</b>
DESIGNED BY:	
DRAWN BY:	
CHECKED BY:	
APPROVED BY:	
REVISED:	
NORTH CAROLINA PROFESSIONAL ENGINEER SEAL TIMOTHY J. REBECCA 8/14/2018 1:43:20 PM EDT UTILITY CONSTRUCTION PLANS ONLY	

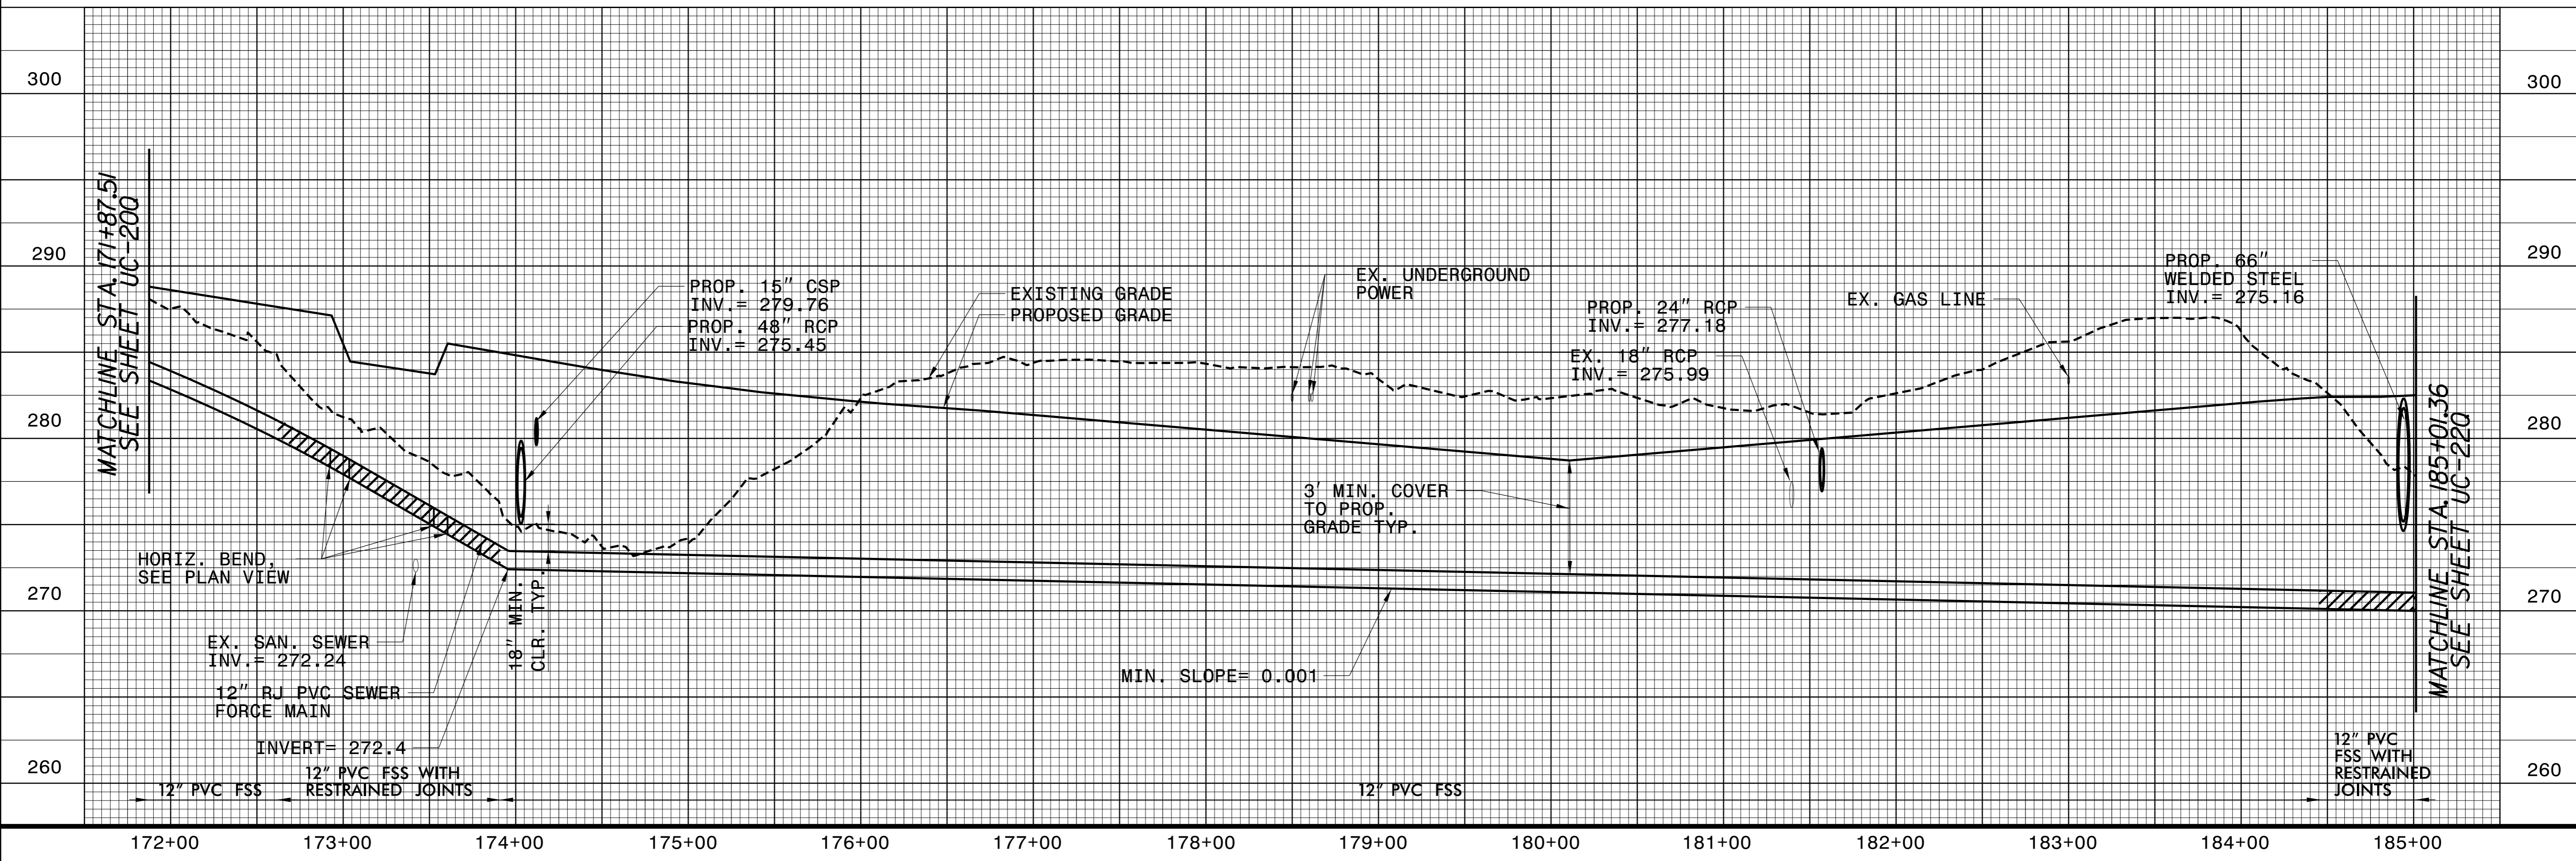

**NOTE:**  
THE ESTIMATED QUANTITY OF DUCTILE IRON SEWER PIPE FITTINGS ON THIS PLAN SHEET IS 1000 POUNDS. THE ACTUAL QUANTITY AND TYPE OF FITTINGS WILL VARY BASED ON FIELD CONDITIONS.

**NOTE:**  
THE ESTIMATED QUANTITY OF DUCTILE IRON WATER PIPE FITTINGS ON THIS PLAN SHEET IS 1500 POUNDS. THE ACTUAL QUANTITY AND TYPE OF FITTINGS WILL VARY BASED ON FIELD CONDITIONS.

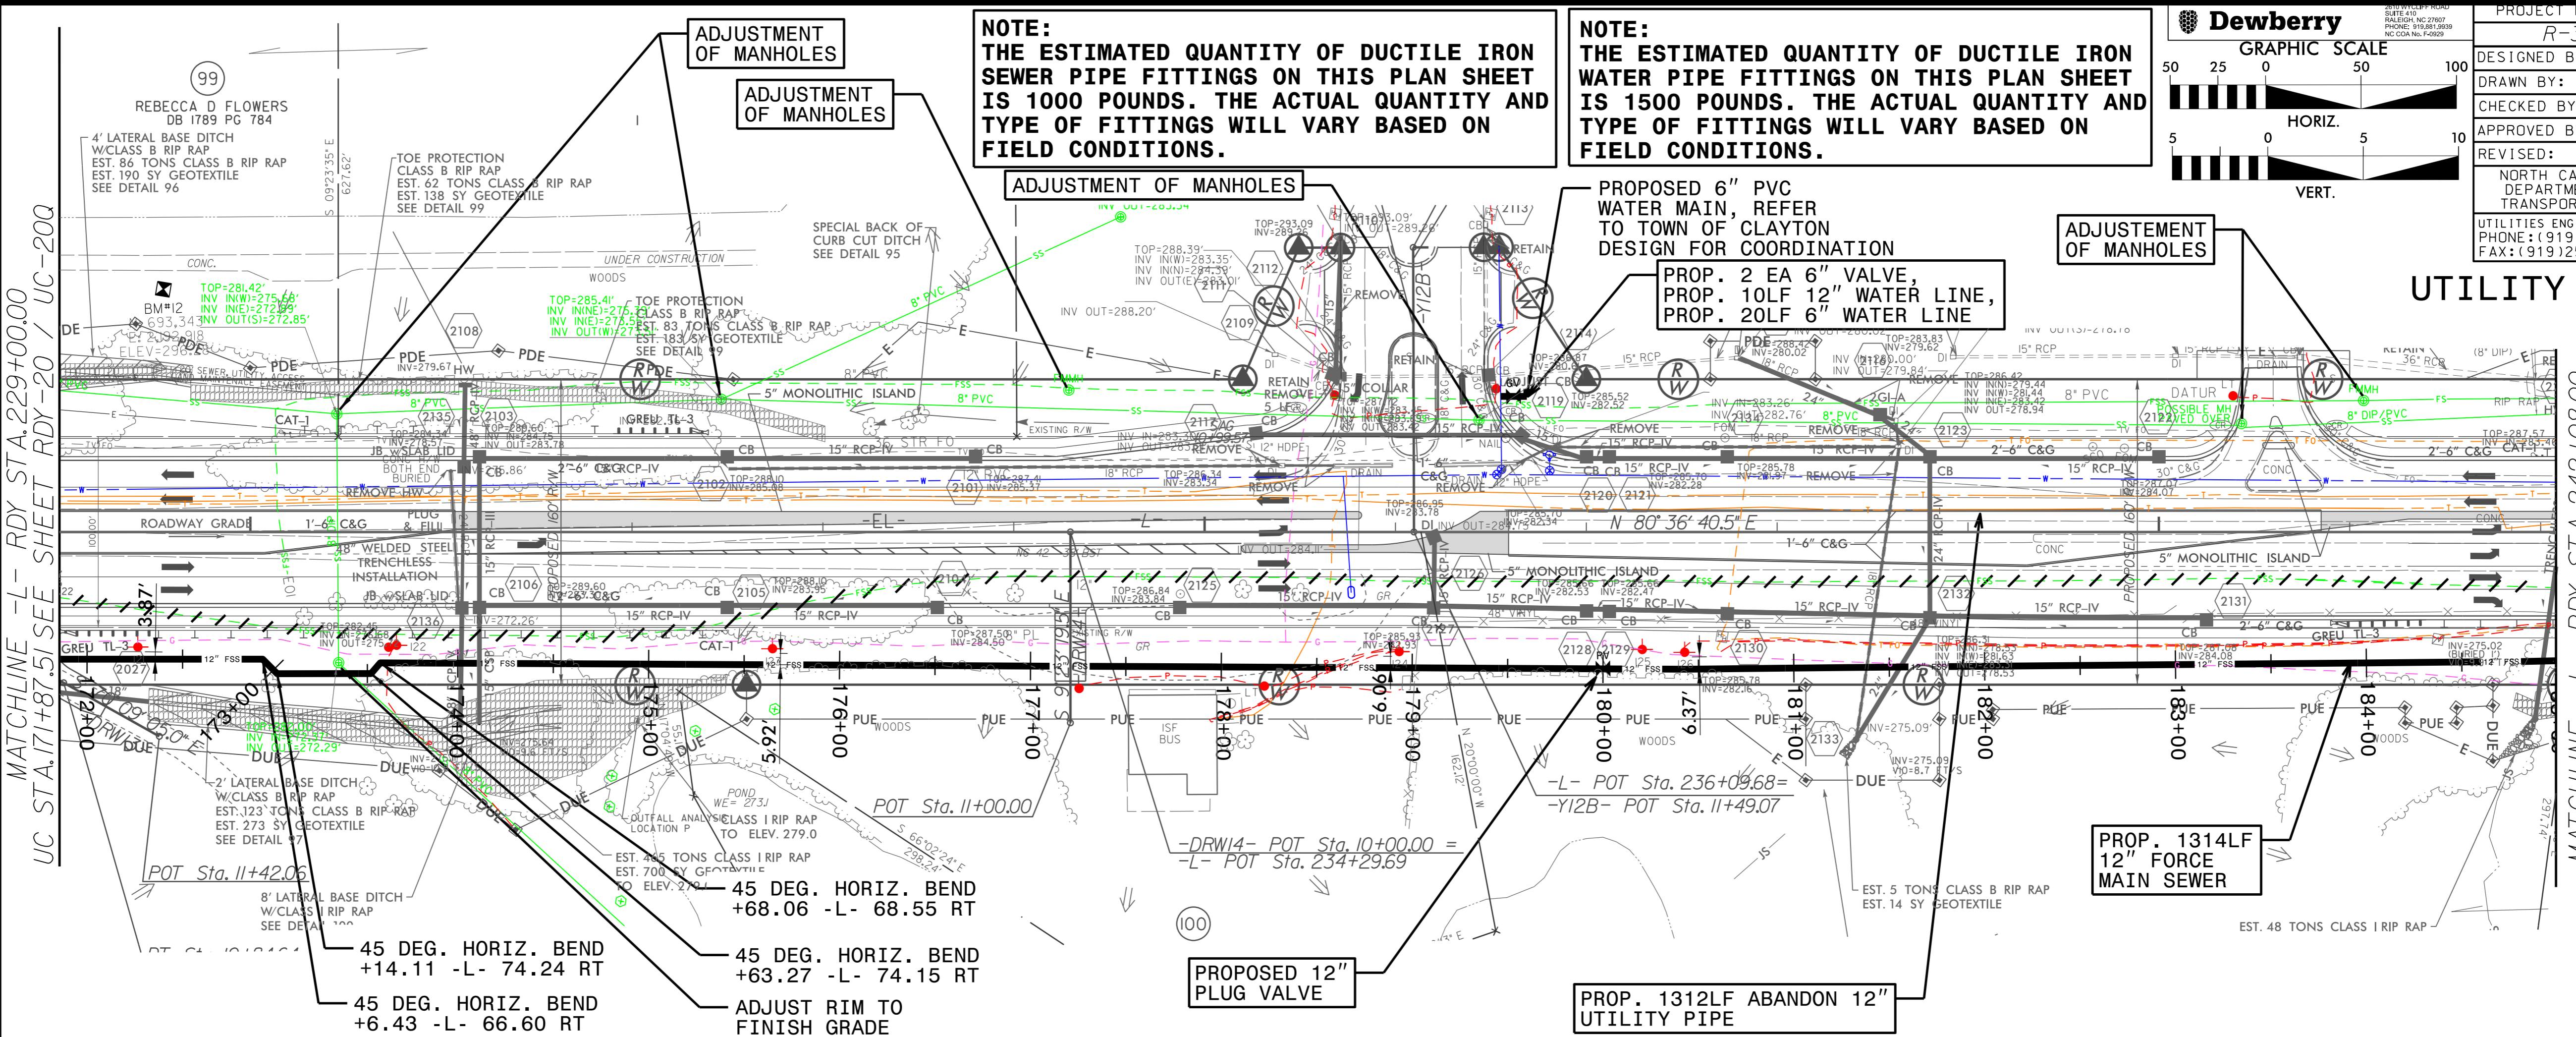

REVISIONS

8/17/19

MATCHLINE -L- RDY STA. 229+00.00  
UC STA. 171+87.51 SEE SHEET RDY-20 / UC-20Q

MATCHLINE -L- RDY STA. 242+08.00  
UC STA. 185+01.36 SEE SHEET RDY-22 / UC-22Q

